

MV-12


MV-15

MV-14

MV-01

MV-03

MV-04

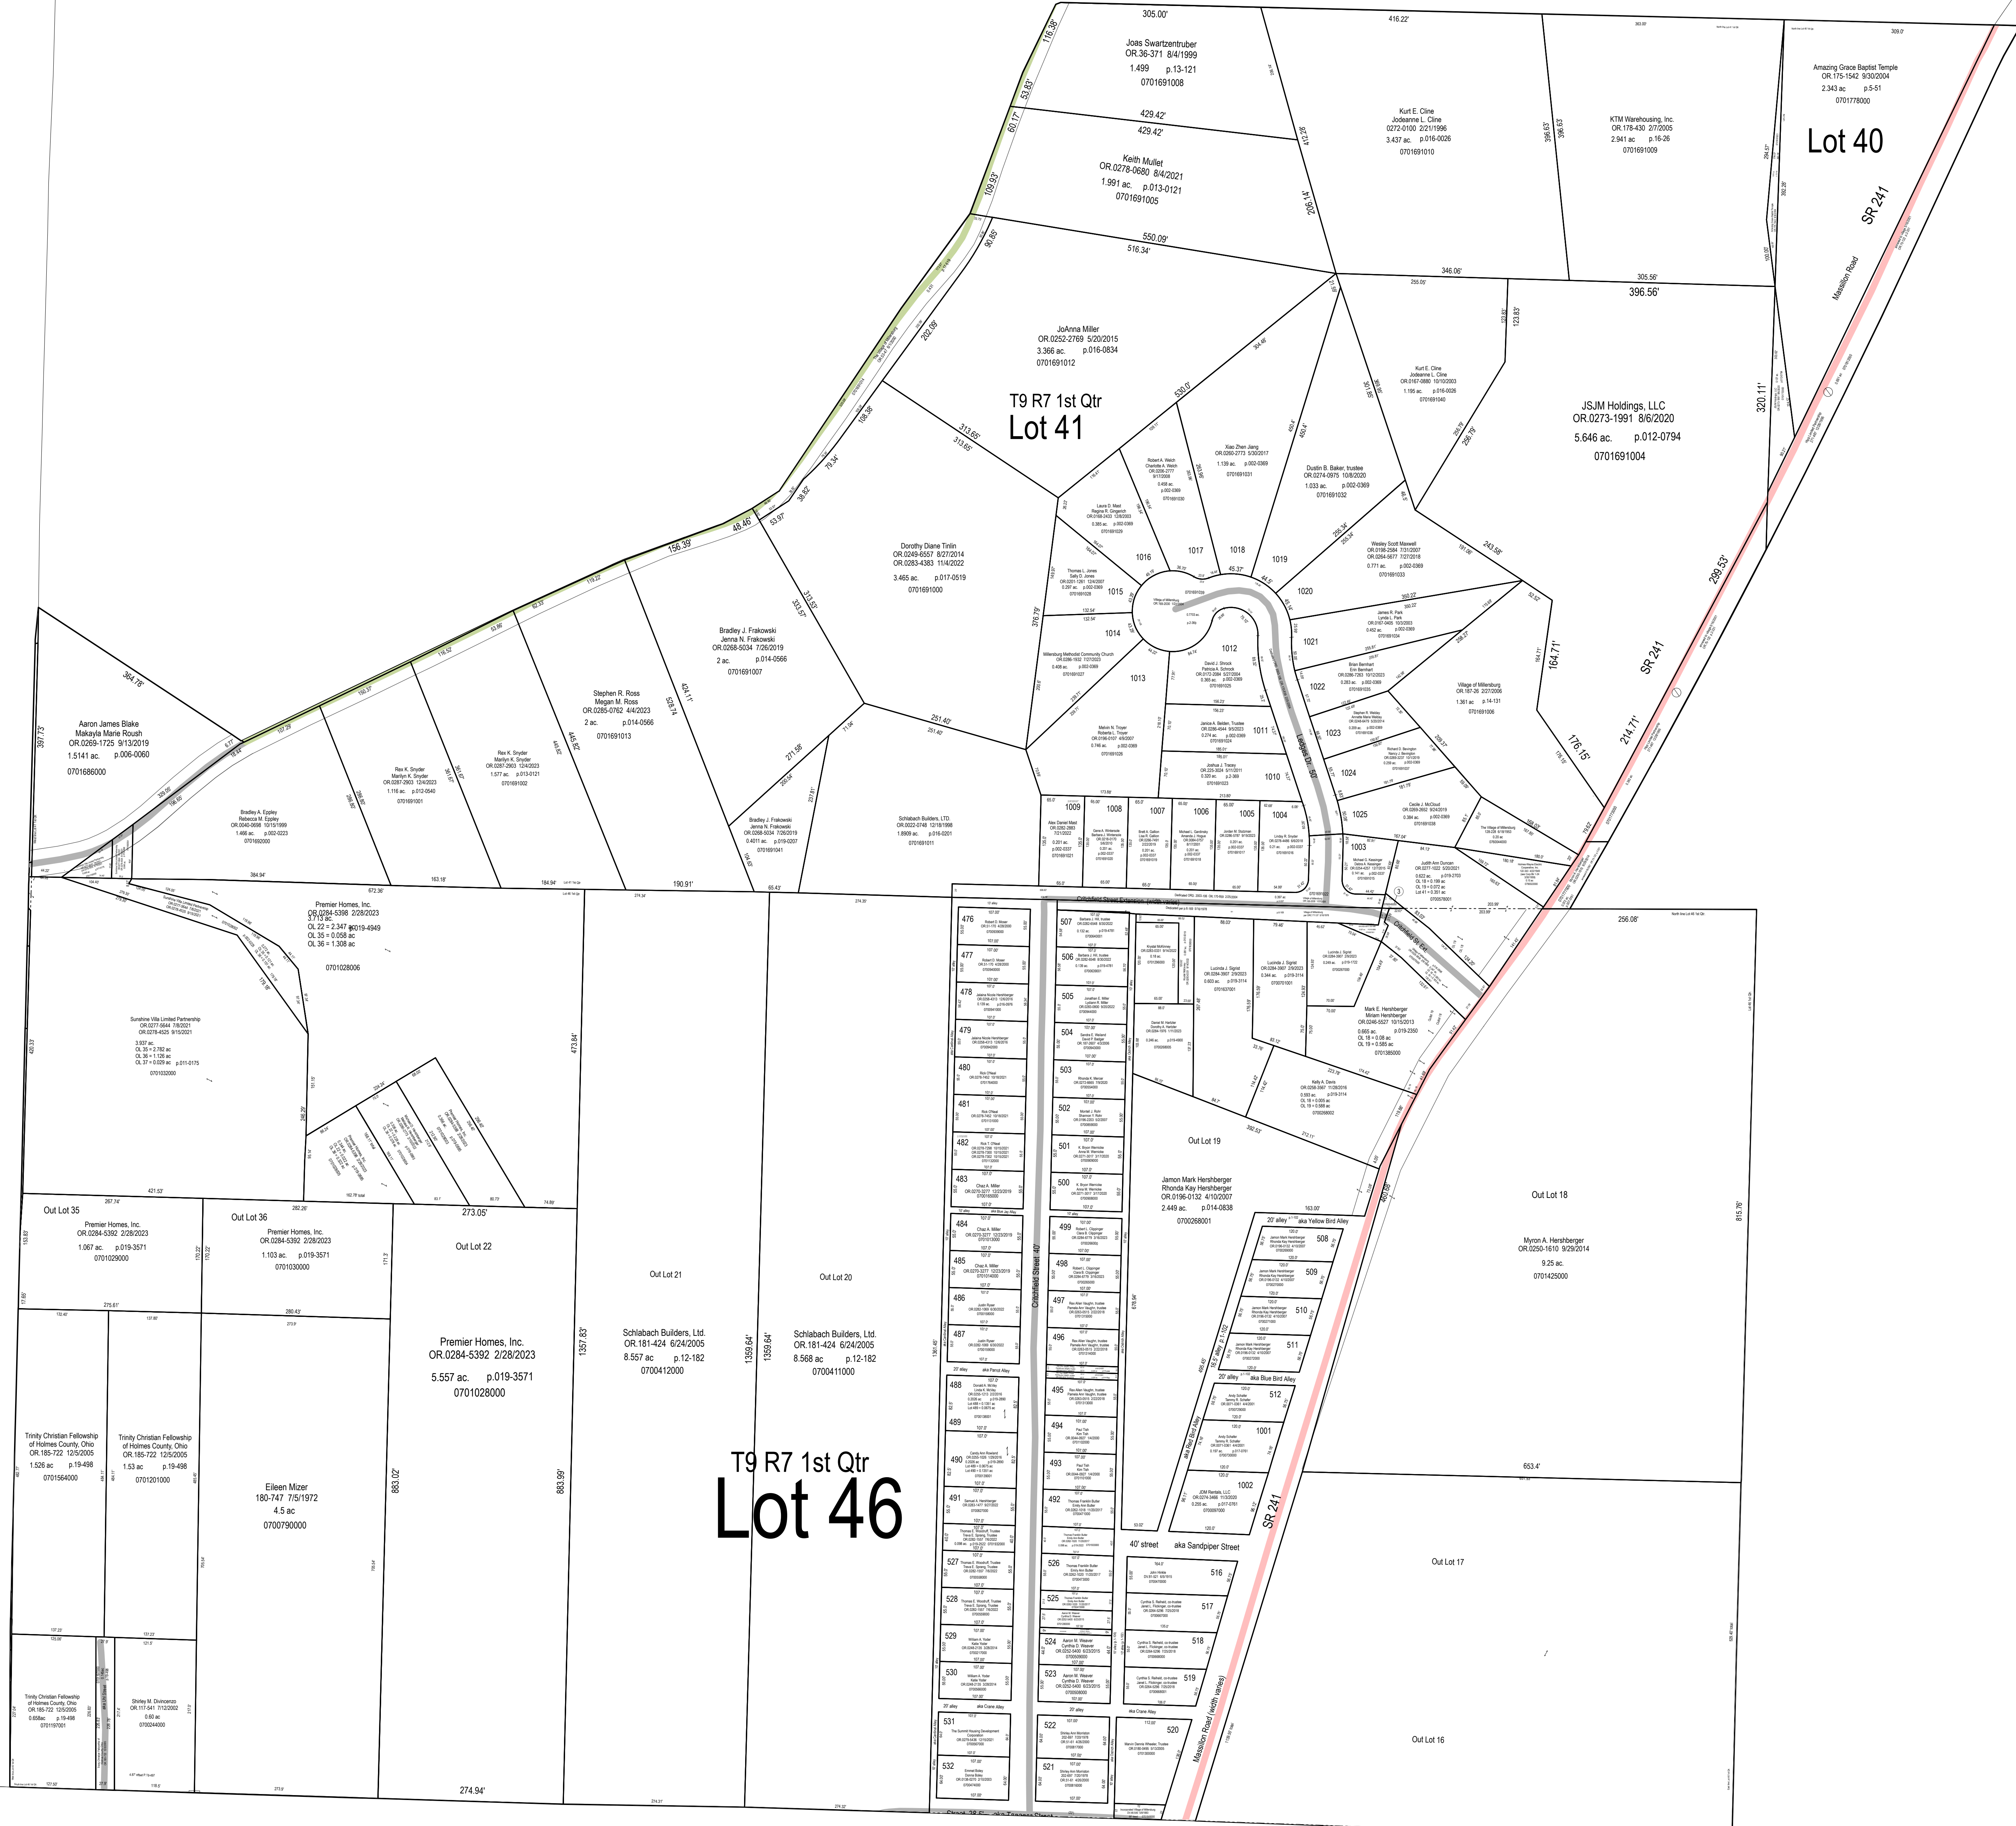


Lot 40

T9 R7 1st Qtr
Lot 41

T9 R7 1st Qtr
Lot 46

Village of Millersburg
 Lots 40, 41 & 46
 1st Qtr., T-9, R-7
 Hardy Twp.
 Holmes County, Ohio

MV-02

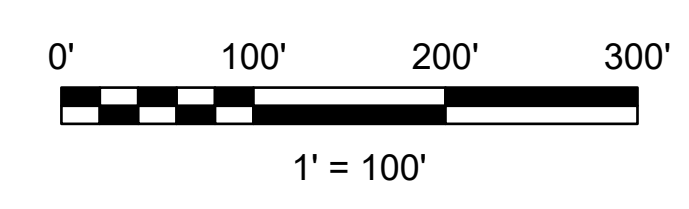

LET IT BE KNOWN, THIS MAP HAS BEEN PREPARED AS A REFERENCE GUIDE TO PROPERTY OWNERSHIP. WE BELIEVE THIS INFORMATION TO BE CORRECT AND CURRENT, HOWEVER IT IS NOT INTENDED FOR ANY LEGAL USE, WHETHER IT BE SALES, TRANSFERS, TRADES, LEASES OF ANY TYPE, ETC. AND DO NOT ACCEPT RESPONSIBILITY FOR ERRORS OF ANY NATURE OR OMISSIONS CONTAINED HEREIN.

S.F.T.
 new survey required for next transfer

Last Revision: 12/29/2023