


T.H. 256
Old T.H. 309
60' R/W


T.H. 260
Old T.H. 441
60' R/W

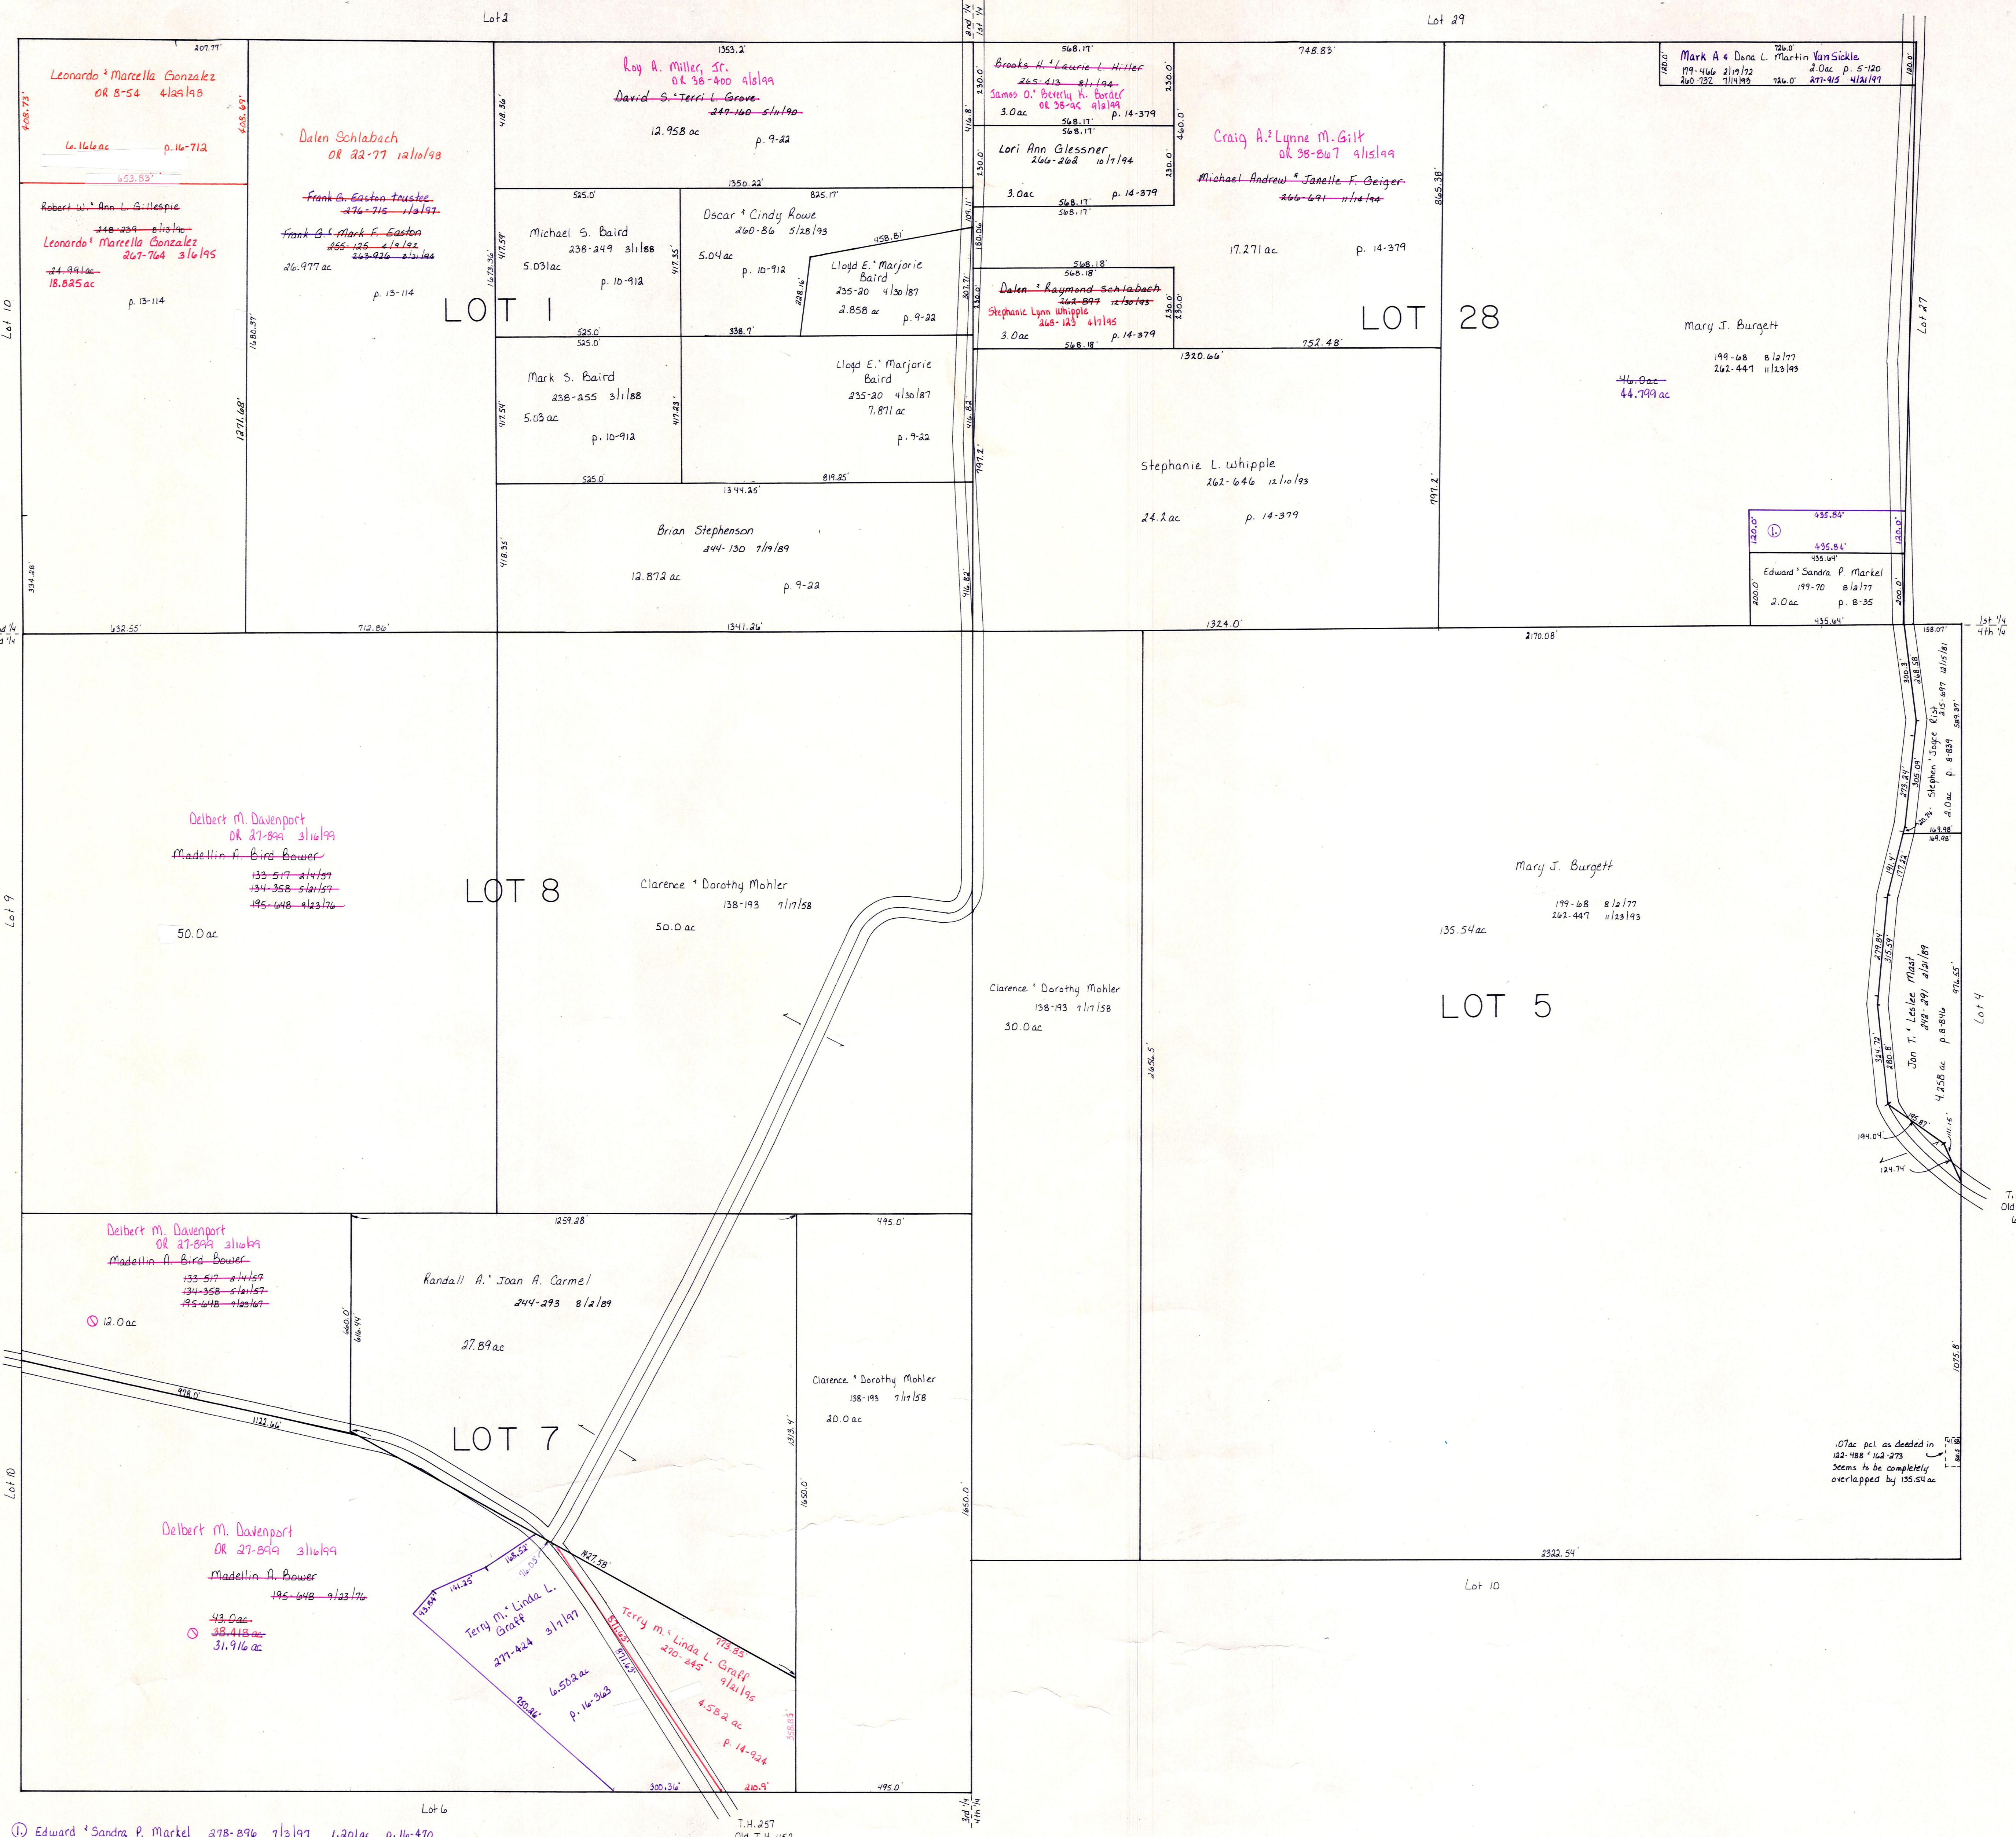

T.H. 257
Old T.H. 452
60' R/W

T.H. 260
Old T.H. 441
60' R/W

0.7 ac pol. as divided in
22-488 & 42-279
seems to be completely
overlapped by 155.54 ac

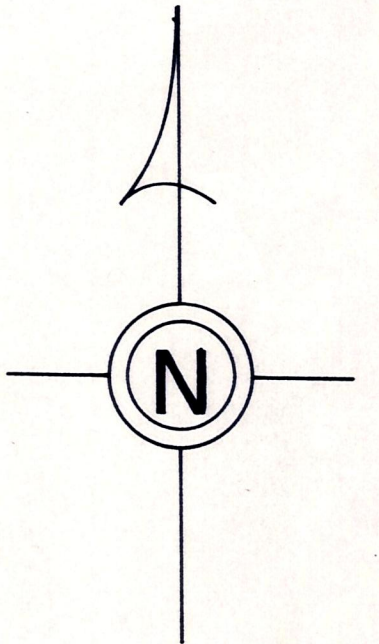

T-9, R-8
1st. Qtr. lot 28
2nd. Qtr. lot 1
3rd. Qtr. lots 7, 8
4th. Qtr. lot 5
MONROE TWP.
SCALE: 1"=200'

LET IT BE KNOWN, THIS MAP HAS BEEN PREPARED AS A REFERENCE GUIDE TO PROPERTY OWNERSHIP. WE BELIEVE THIS INFORMATION TO BE CORRECT AND CURRENT, HOWEVER, IT IS NOT INTENDED FOR ANY LEGAL USE, WHETHER IT BE IN SALES, TRANSFERS, TRADES, LEASES OF ANY TYPE, ETC., AND DO NOT ACCEPT RESPONSIBILITY FOR ERRORS OF ANY NATURE OR OMISSIONS CONTAINED HEREIN.

M-11