


Andy M. Clara M. Troyer Allotment No. 1 Right of Lot 5 and Additional Lands
Plat 2-254
Plat 2-303

Andy M. Clara M. Troyer Allotment No. 1
Plat 2-254
Plat 2-304

Andy M. Clara M. Troyer Allotment No. 1
Plat 2-254
Plat 2-304

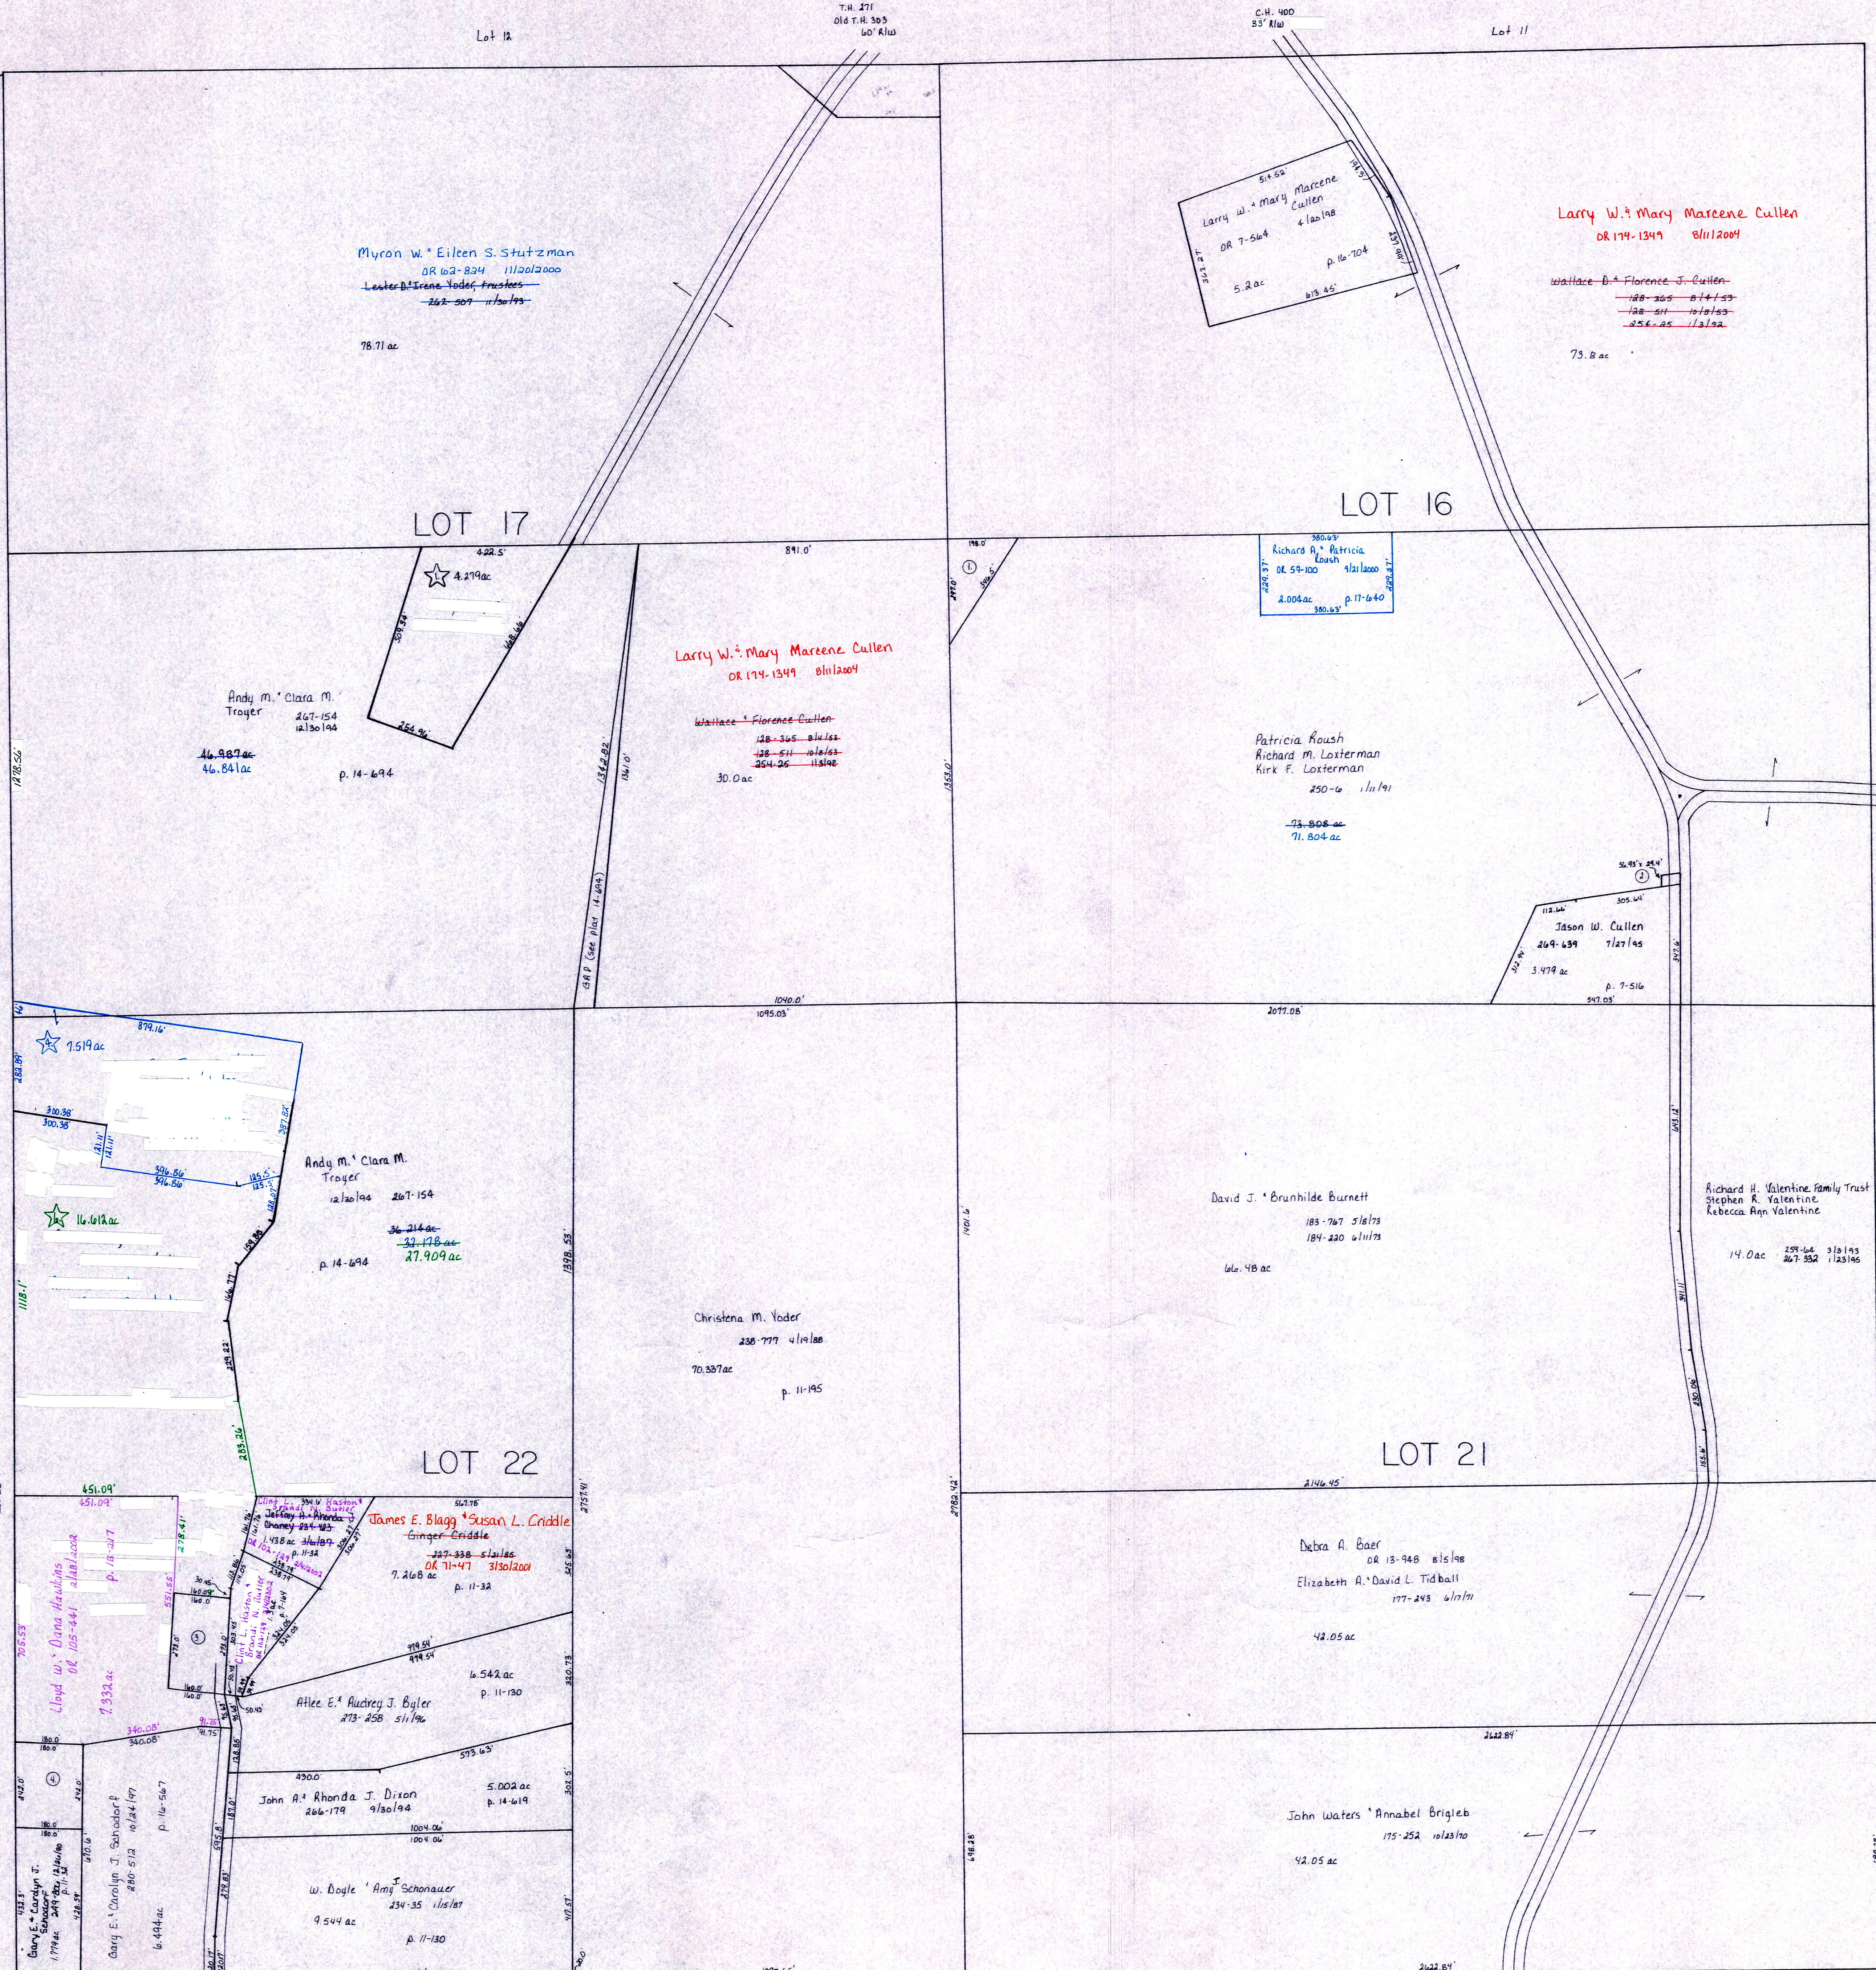

- ① Wallace D. Florence J. Cullen 188-305 811153 188-511 101653 188-511 101653
- ② Jason W. Cullen 269-439 712715 269-439 712715
- ③ Eten M. Troyer 247-154 4130194 247-154 4130194
- ④ Gary E. Carolyn F. Schockert 241-800 12120190 241-800 12120190

T-9, R-8, 4th. Qtr.
lots 16, 17, 21, 22
MONROE TWP.
SCALE: 1" = 200'

LET IT BE KNOWN, THIS MAP HAS BEEN PREPARED AS A REFERENCE GUIDE TO PROPERTY OWNERSHIP. WE BELIEVE THIS INFORMATION TO BE CORRECT AND CURRENT, HOWEVER, IT IS NOT INTENDED FOR ANY LEGAL USE, WHETHER IT BE IN SALES, TRANSFERS, TRADES, LEASES OF ANY TYPE, ETC., AND DO NOT ACCEPT RESPONSIBILITY FOR ERRORS OF ANY NATURE OR OMISSIONS CONTAINED HEREIN.