


T.H. 257
Old T.H. 452
60' R/W

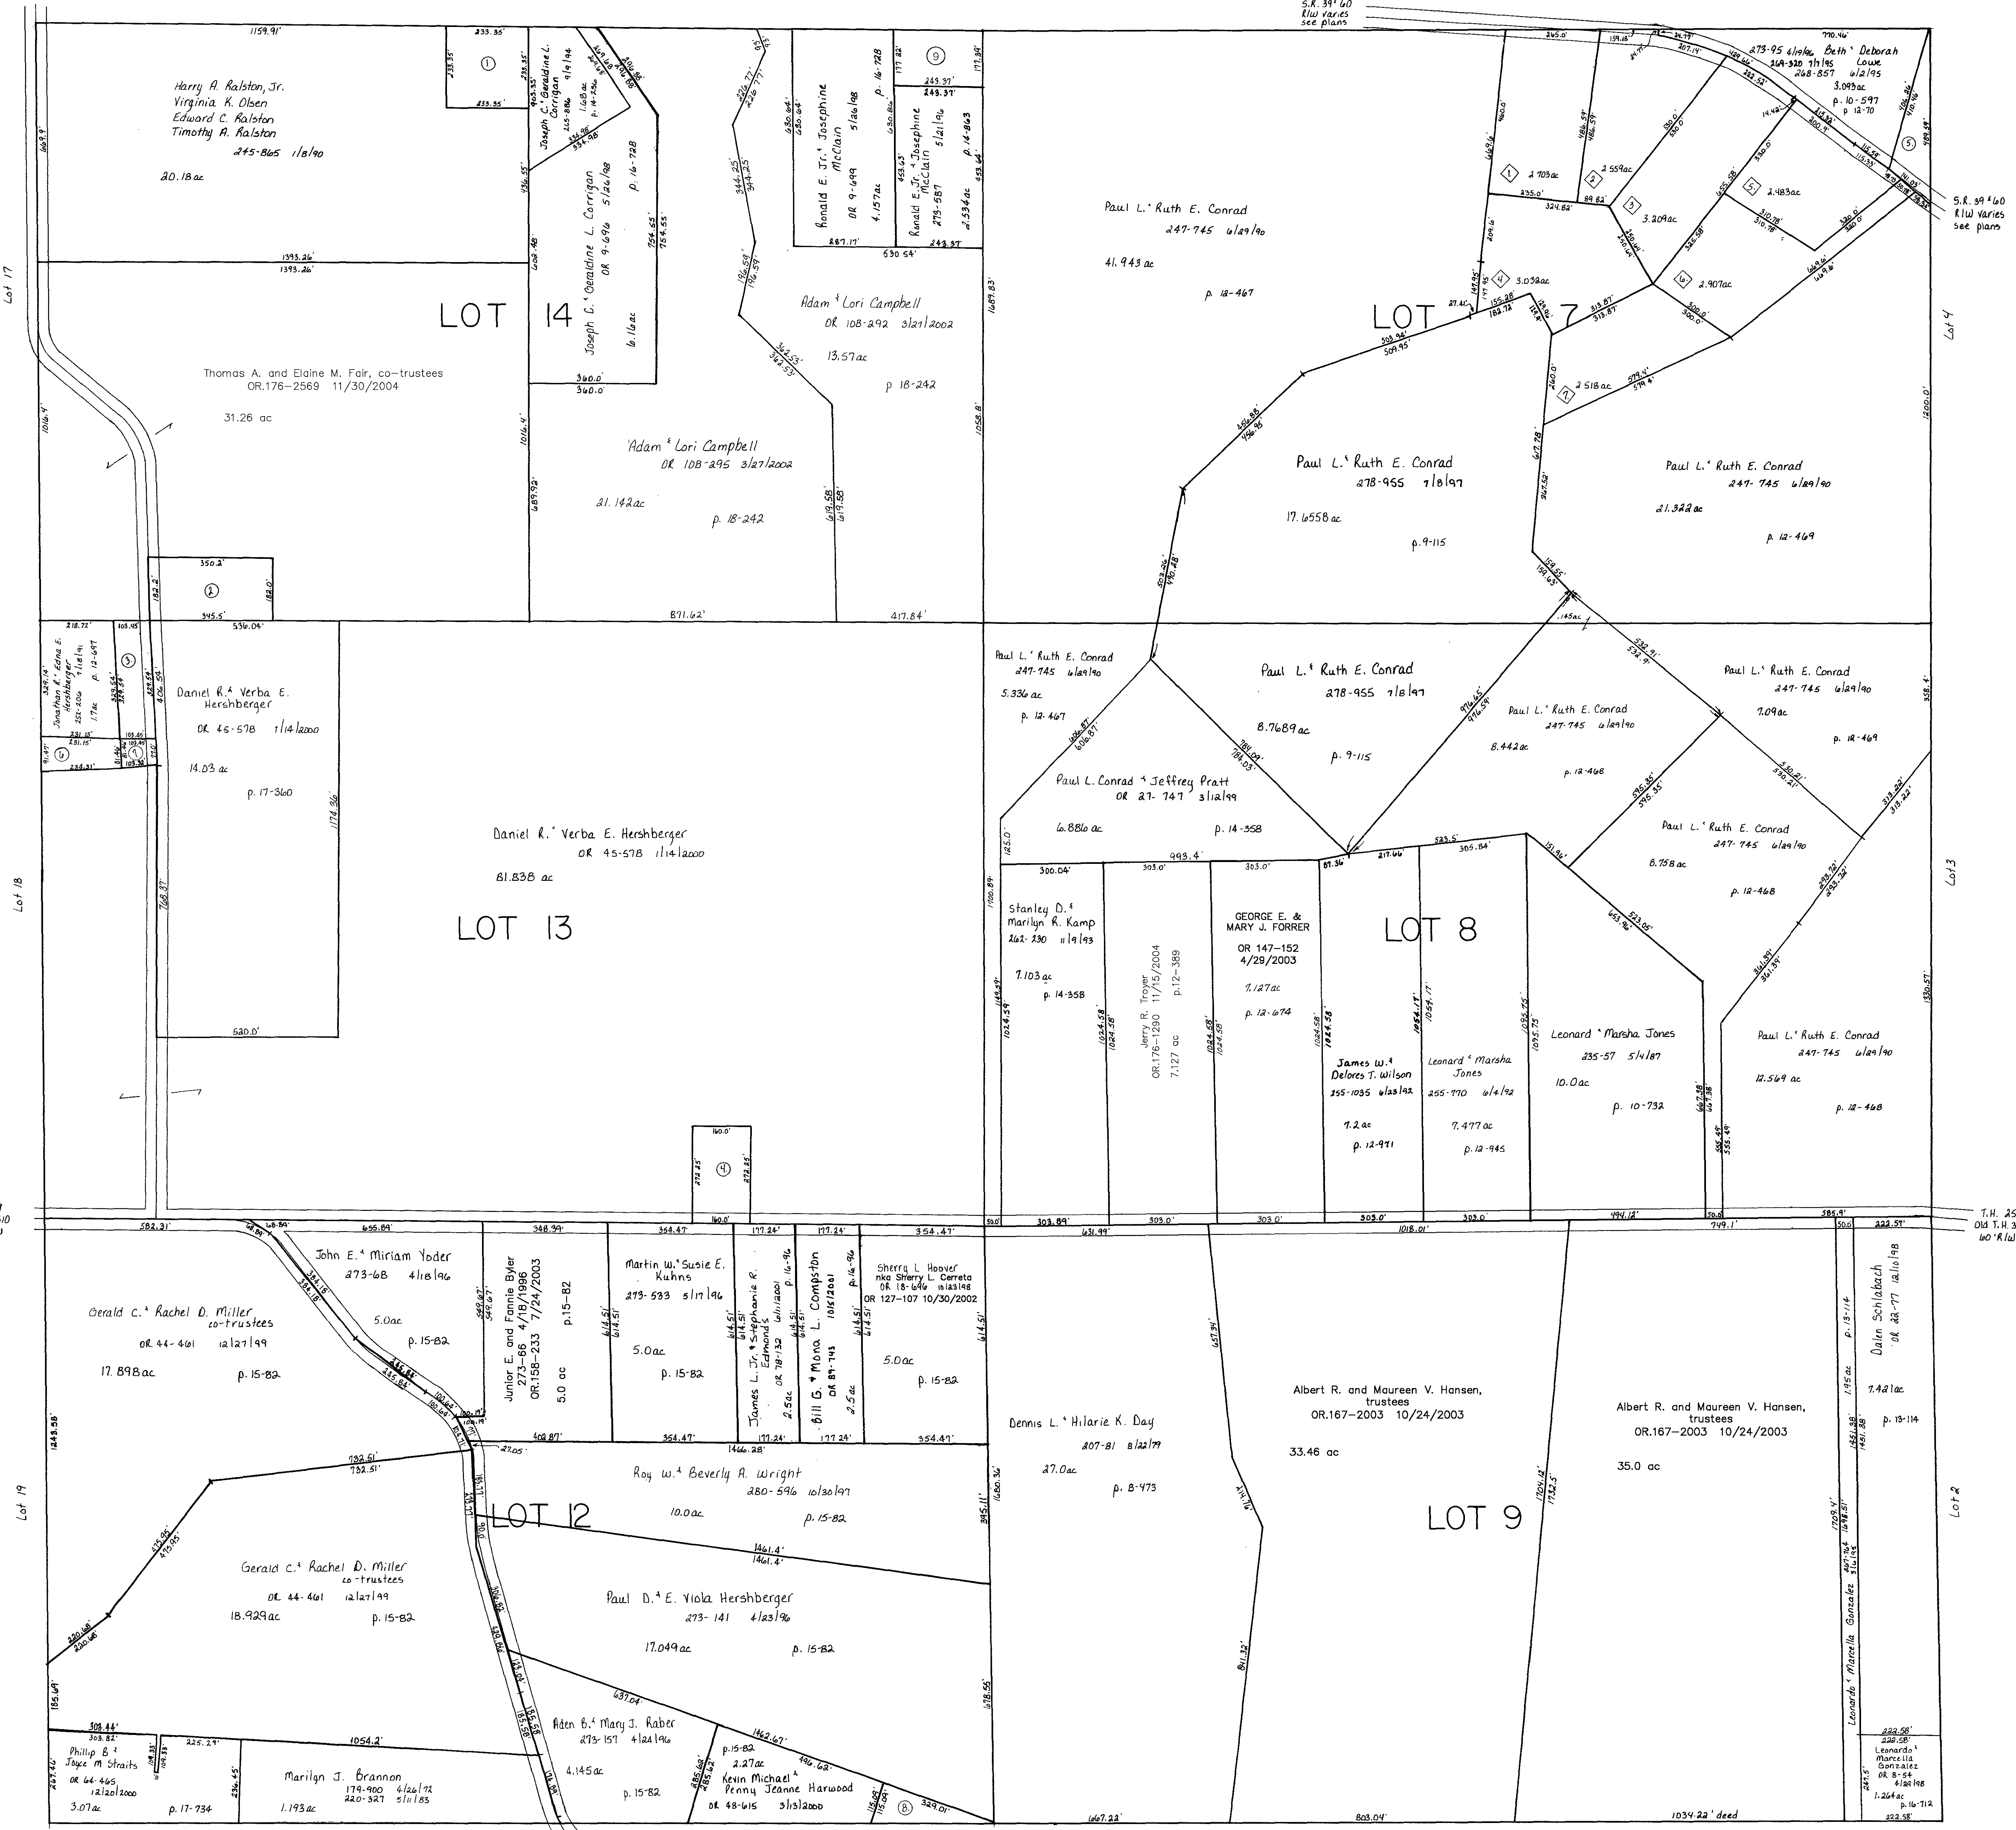

T.H. 259
Old T.H. 310
60' R/W

Lot 19

Lot 11

Lot 17

Lot 18

Lot 10

◇ The Graven Farm Allotment No. 1
Plat 2-210 Platted in 1868 M-8A

T-9, R-8, 2nd. Qtr.
lots 7, 8, 9, 12, 13, 14
MONROE TWP.

SCALE: 1" = 200'

Last Revision: 11/30/2004

LET IT BE KNOWN, THIS MAP HAS BEEN PREPARED AS A REFERENCE GUIDE TO PROPERTY OWNERSHIP. WE BELIEVE THIS INFORMATION TO BE CORRECT AND CURRENT, HOWEVER, IT IS NOT INTENDED FOR ANY LEGAL USE, WHETHER IT BE IN SALES, TRANSFERS, TRADES, LEASES OF ANY TYPE, ETC. AND DO NOT ACCEPT RESPONSIBILITY FOR ERRORS OF ANY NATURE OR OMISSIONS CONTAINED HEREIN.

M-88