


T.H. 654
Old T.H. 210
33° 40' 21" W

Sec. 31

T.H. 656
Old T.H. 216
30° 2' 11" W

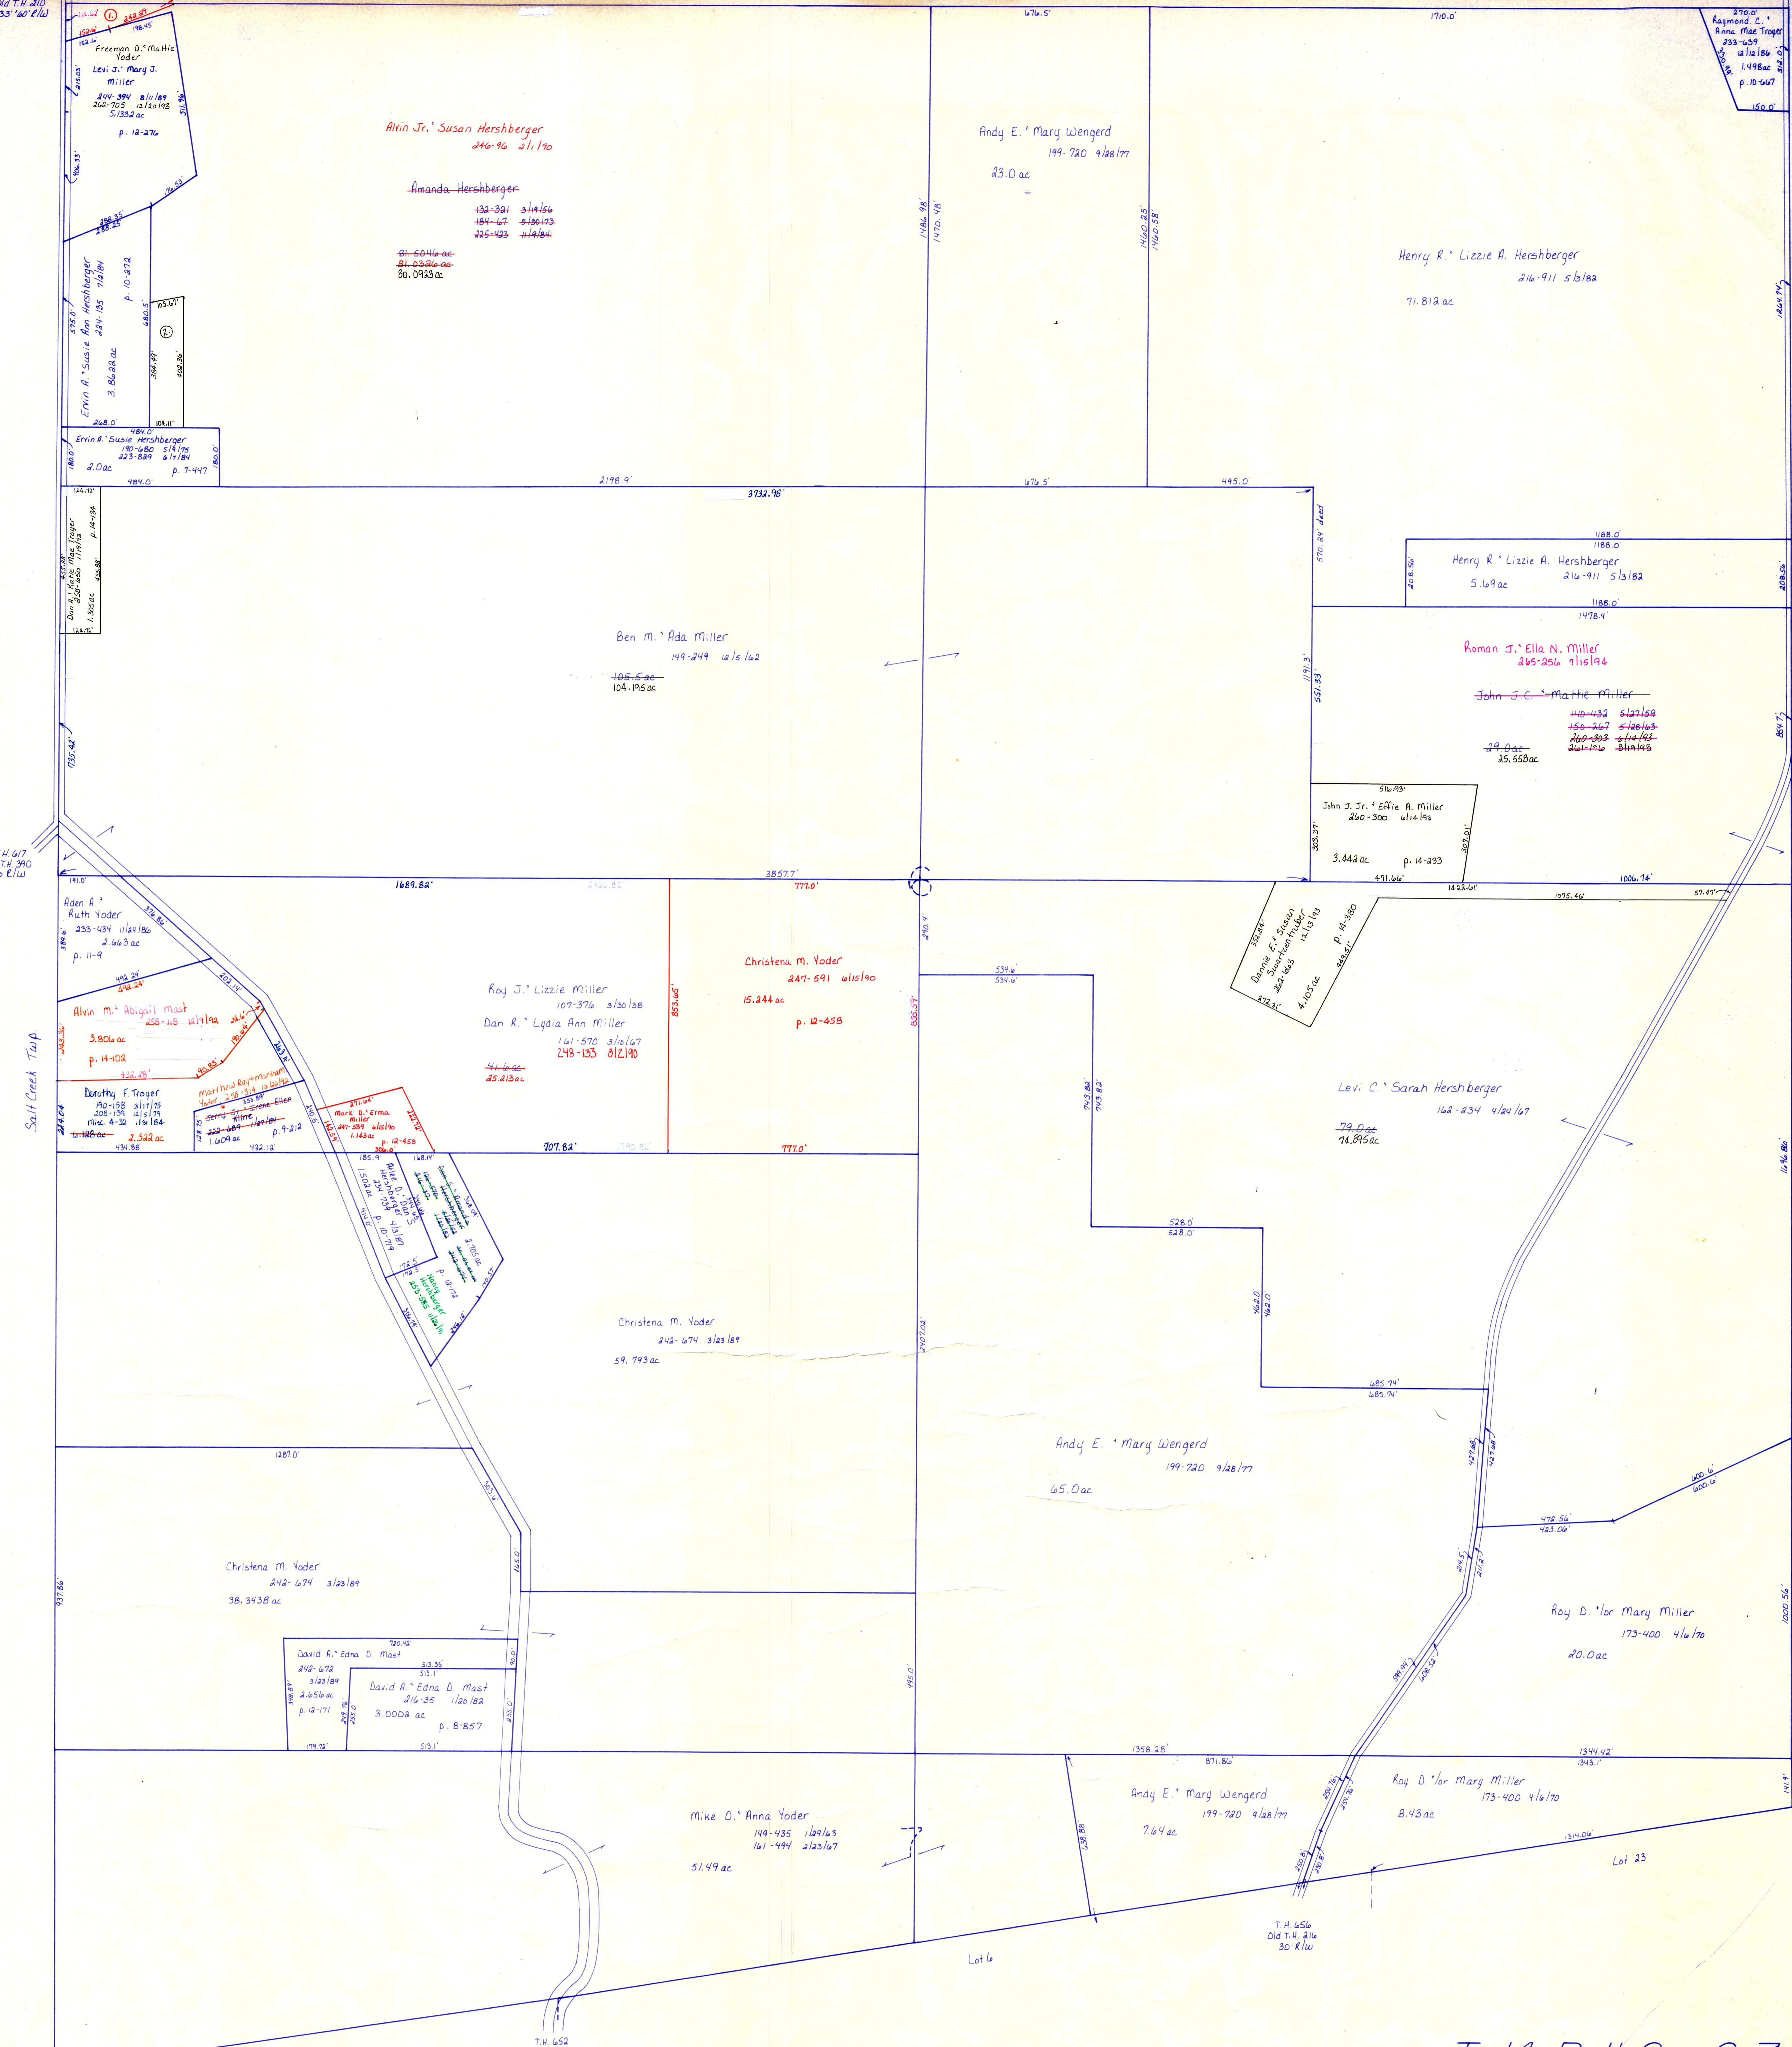

Greenville Treaty Line - Old Indian Boundary Line
 T.H. 652
 Old T.H. 210
 33° 40' 21" W
 for numbered parcels, see folder

T-14, R-11, Sec. 6, 7
 PAINT TWP.
 SCALE: 1" = 200'

LET IT BE KNOWN, THIS MAP HAS BEEN PREPARED AS A REFERENCE GUIDE TO PROPERTY OWNERSHIP. WE BELIEVE THIS INFORMATION TO BE CORRECT AND CURRENT, HOWEVER, IT IS NOT INTENDED FOR ANY LEGAL USE, WHETHER IT BE IN SALES, TRANSFERS, TRADES, LEASES OF ANY TYPE, ETC. AND DO NOT ACCEPT RESPONSIBILITY FOR ERRORS OF ANY NATURE OR OMISSIONS CONTAINED HEREIN.