


C.H. 200  
60' x 100'

C.H. 200  
60' x 100'

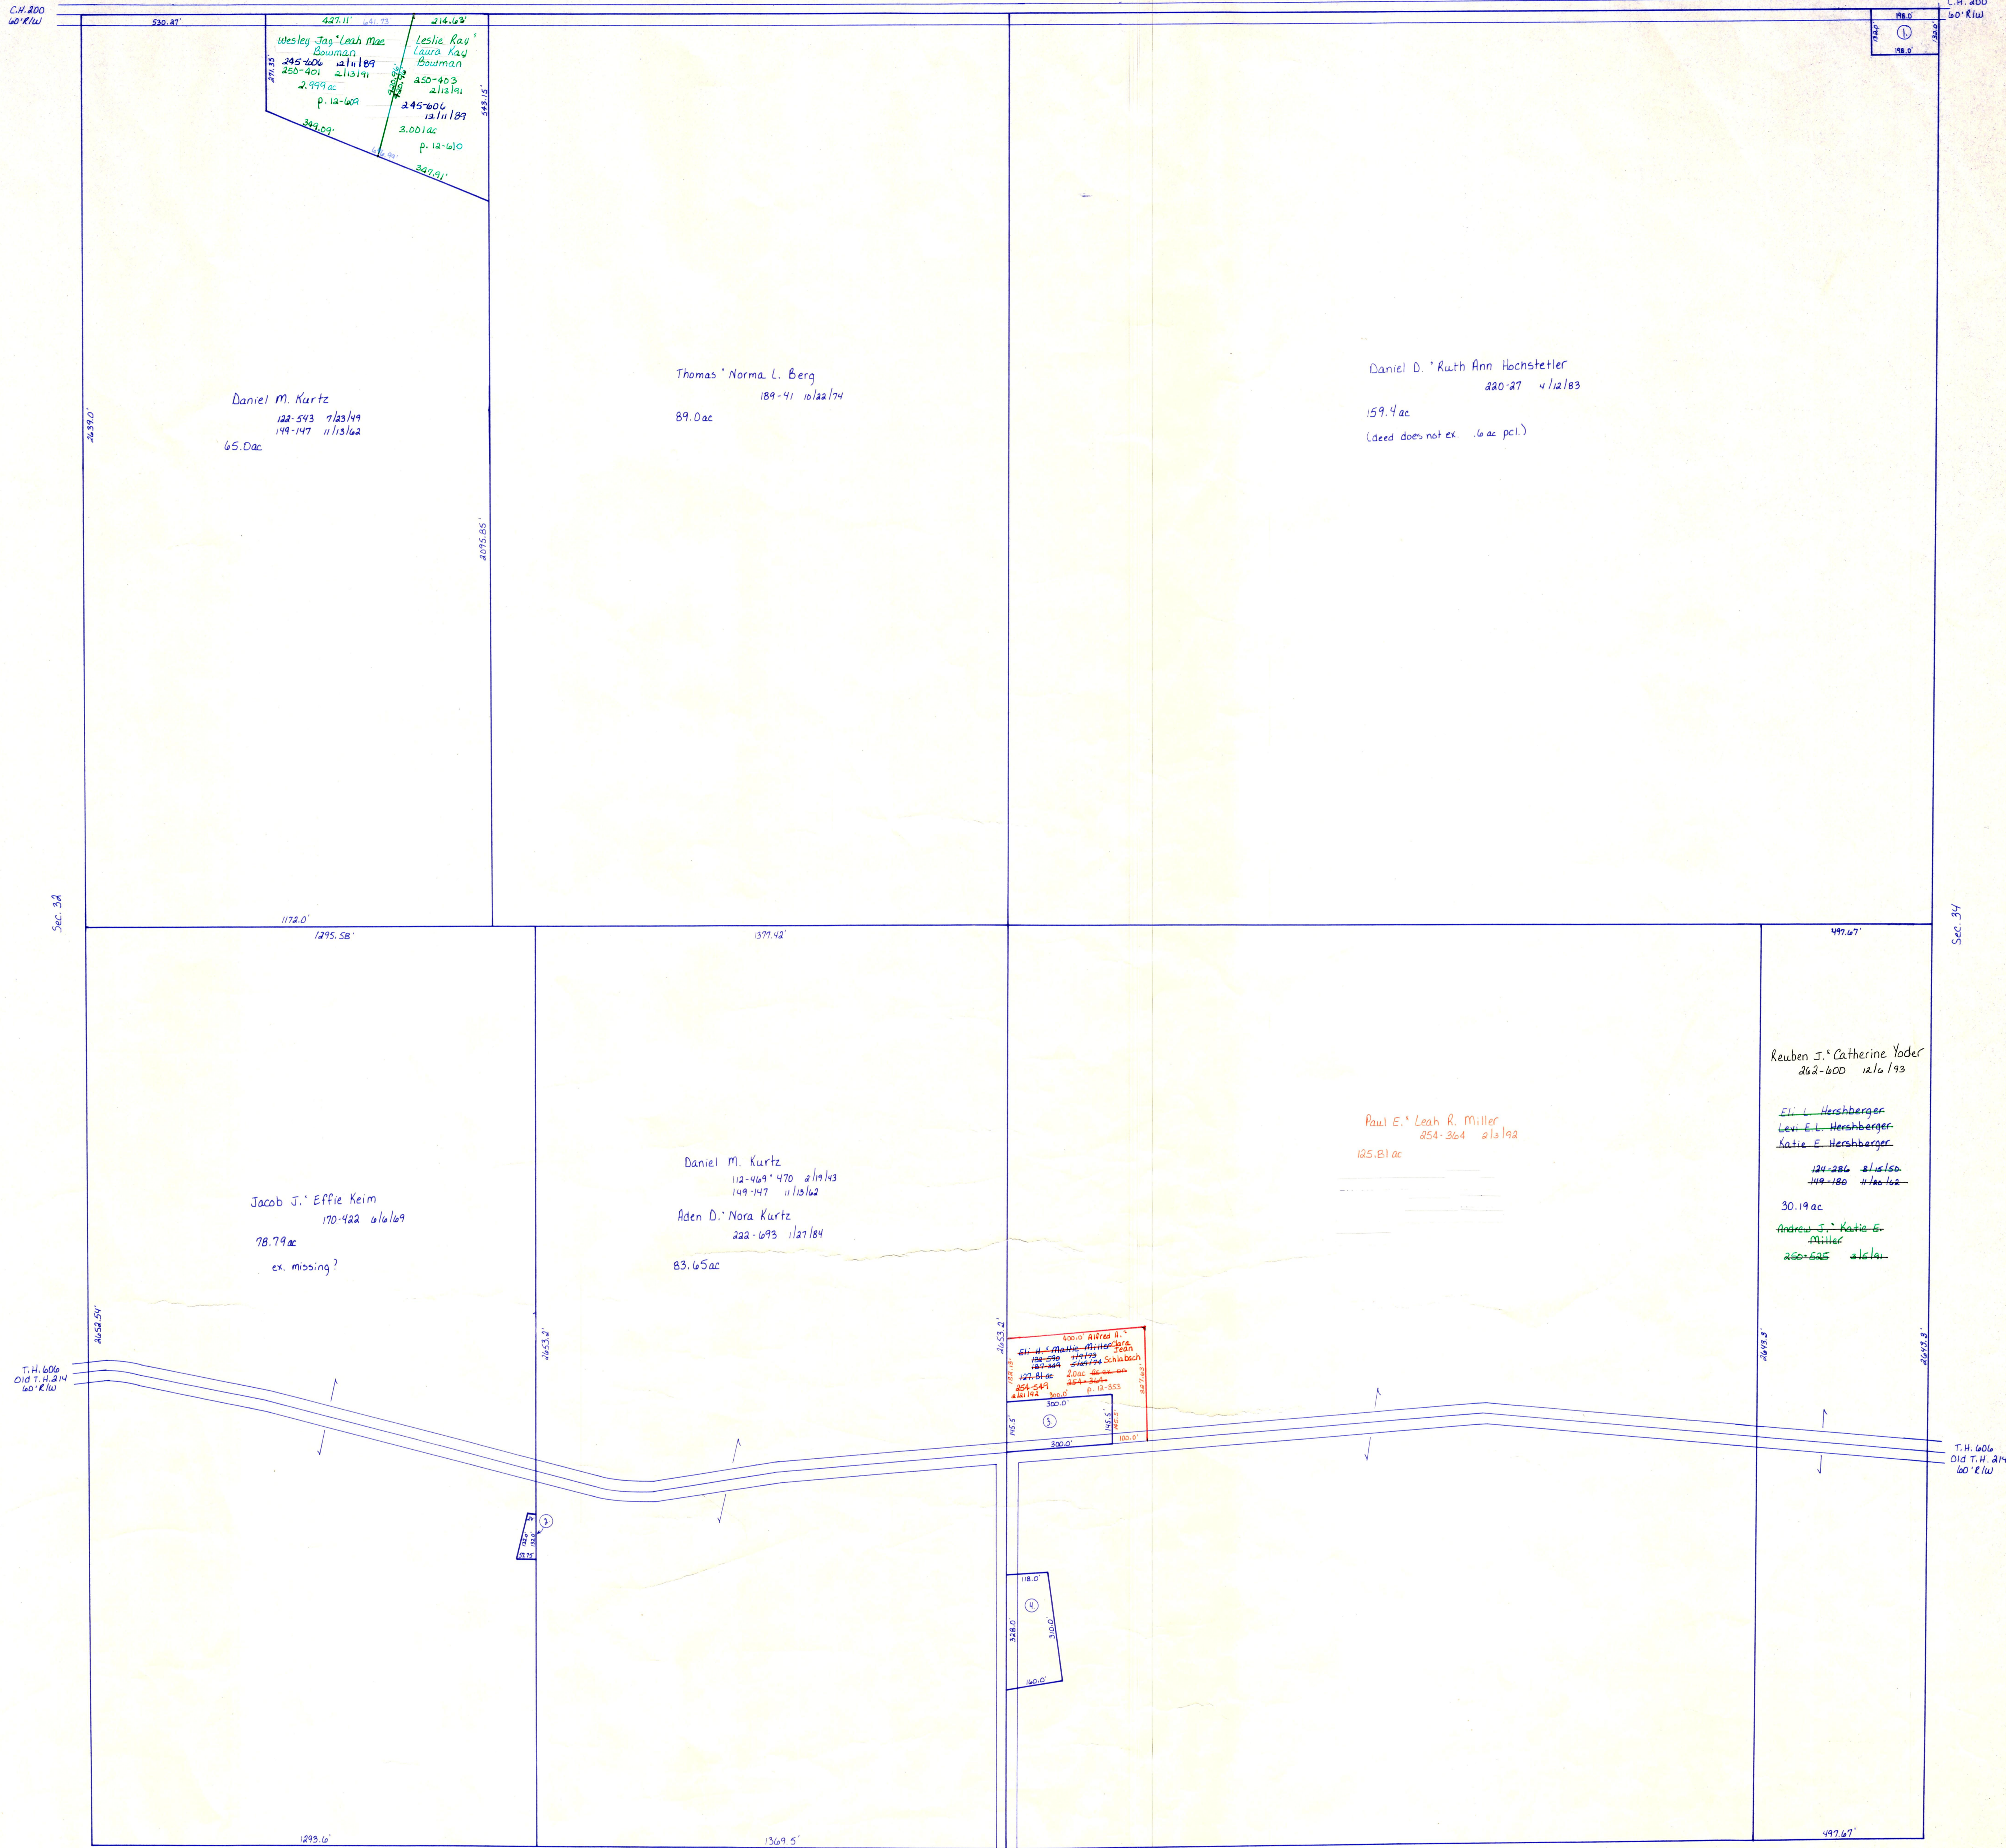

- ① Daniel D. Ruth Ann Hochstetler 220-27 4/12/83 16.20
- ② Daniel M. Kurtz Aden D. Nora Kurtz 112-469 470 2/19/83, 149-147 11/13/82, 222-693 1/27/84 105.00
- ③ Alfred A. Clara Jean Schabach 313-700 2/12/84 1.00 p. 2308
- ④ Board of Education of the Mountain Valley School 13-181 4/1/85 1.00

for numbered parcels, see folder

T-15, R-11, Sec. 33  
PAINT TWP.  
SCALE: 1" = 200'

LET IT BE KNOWN, THIS MAP HAS BEEN PREPARED AS A REFERENCE GUIDE TO PROPERTY OWNERSHIP. WE BELIEVE THIS INFORMATION TO BE CORRECT AND CURRENT, HOWEVER, IT IS NOT INTENDED FOR ANY LEGAL USE, WHETHER IT BE IN SALES, TRANSFERS, TRADES, LEASES OF ANY TYPE, ETC., AND DO NOT ACCEPT RESPONSIBILITY FOR ERRORS OF ANY NATURE OR OMISSIONS CONTAINED HEREIN.

10-233