


T.H. 516
old T.H. 328
40' R/W
no flow record

T.H. 551
old T.H. 331
40' R/W

Sec. 31

T.H. 553
old T.H. 330
40' R/W

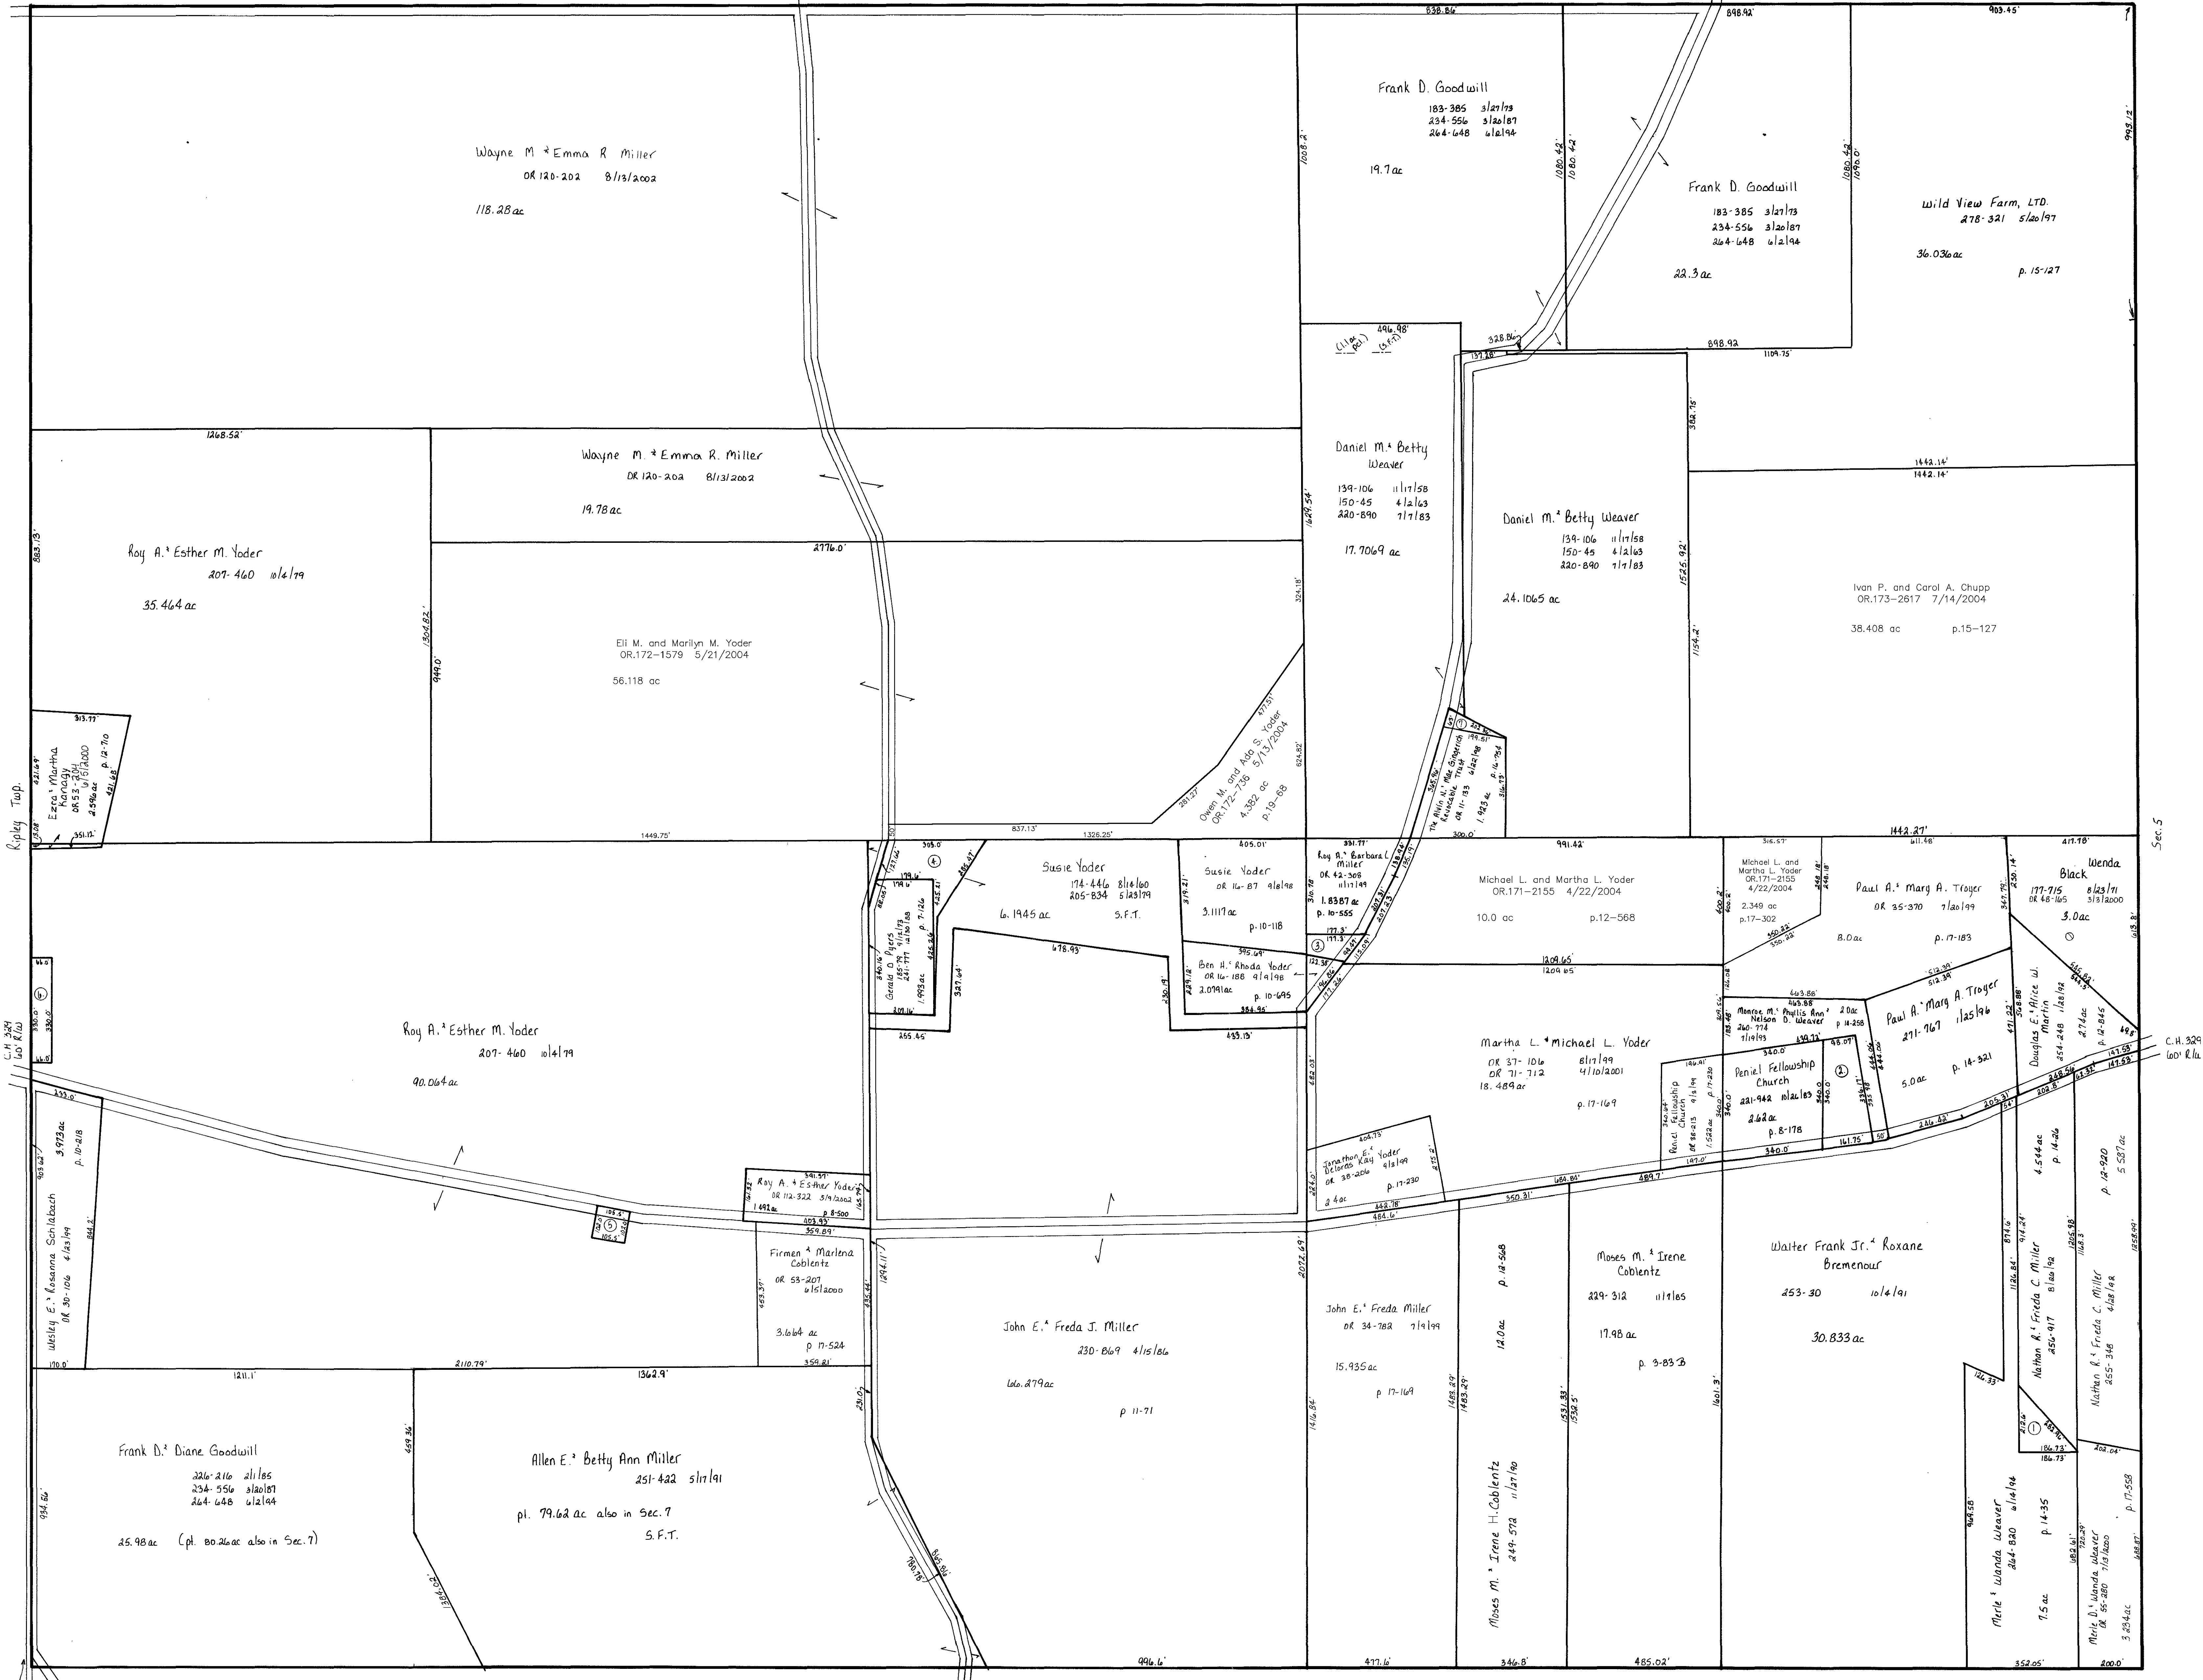

Kopley Twp.

L.H. 324
60' R/W

Sec. 5

C.H. 324
60' R/W

T.H. 555
old T.H. 433
40' R/W

T.H. 551
old T.H. 331
40' R/W

Sec. 7

Updated: 9/1/2004

T-13, R-13, Sec. 6
Prairie Township

HOLMES CO. OHIO
SCALE: 1" = 200'

PR-3

LET IT BE KNOWN, THIS MAP HAS BEEN PREPARED AS A REFERENCE GUIDE TO PROPERTY OWNERS. WE BELIEVE THIS INFORMATION TO BE CORRECT AND CURRENT, HOWEVER, IT IS NOT INTENDED FOR ANY LEGAL USE, WHETHER IT BE IN TRANSFERS, TRADES, LEASES OF ANY TYPE, AND DO NOT ACCEPT RESPONSIBILITY FOR ERRORS OF ANY NATURE OR OMISSIONS CONTAINED HEREIN.