


T.H. 560  
Old T.H. 255  
93' E/W

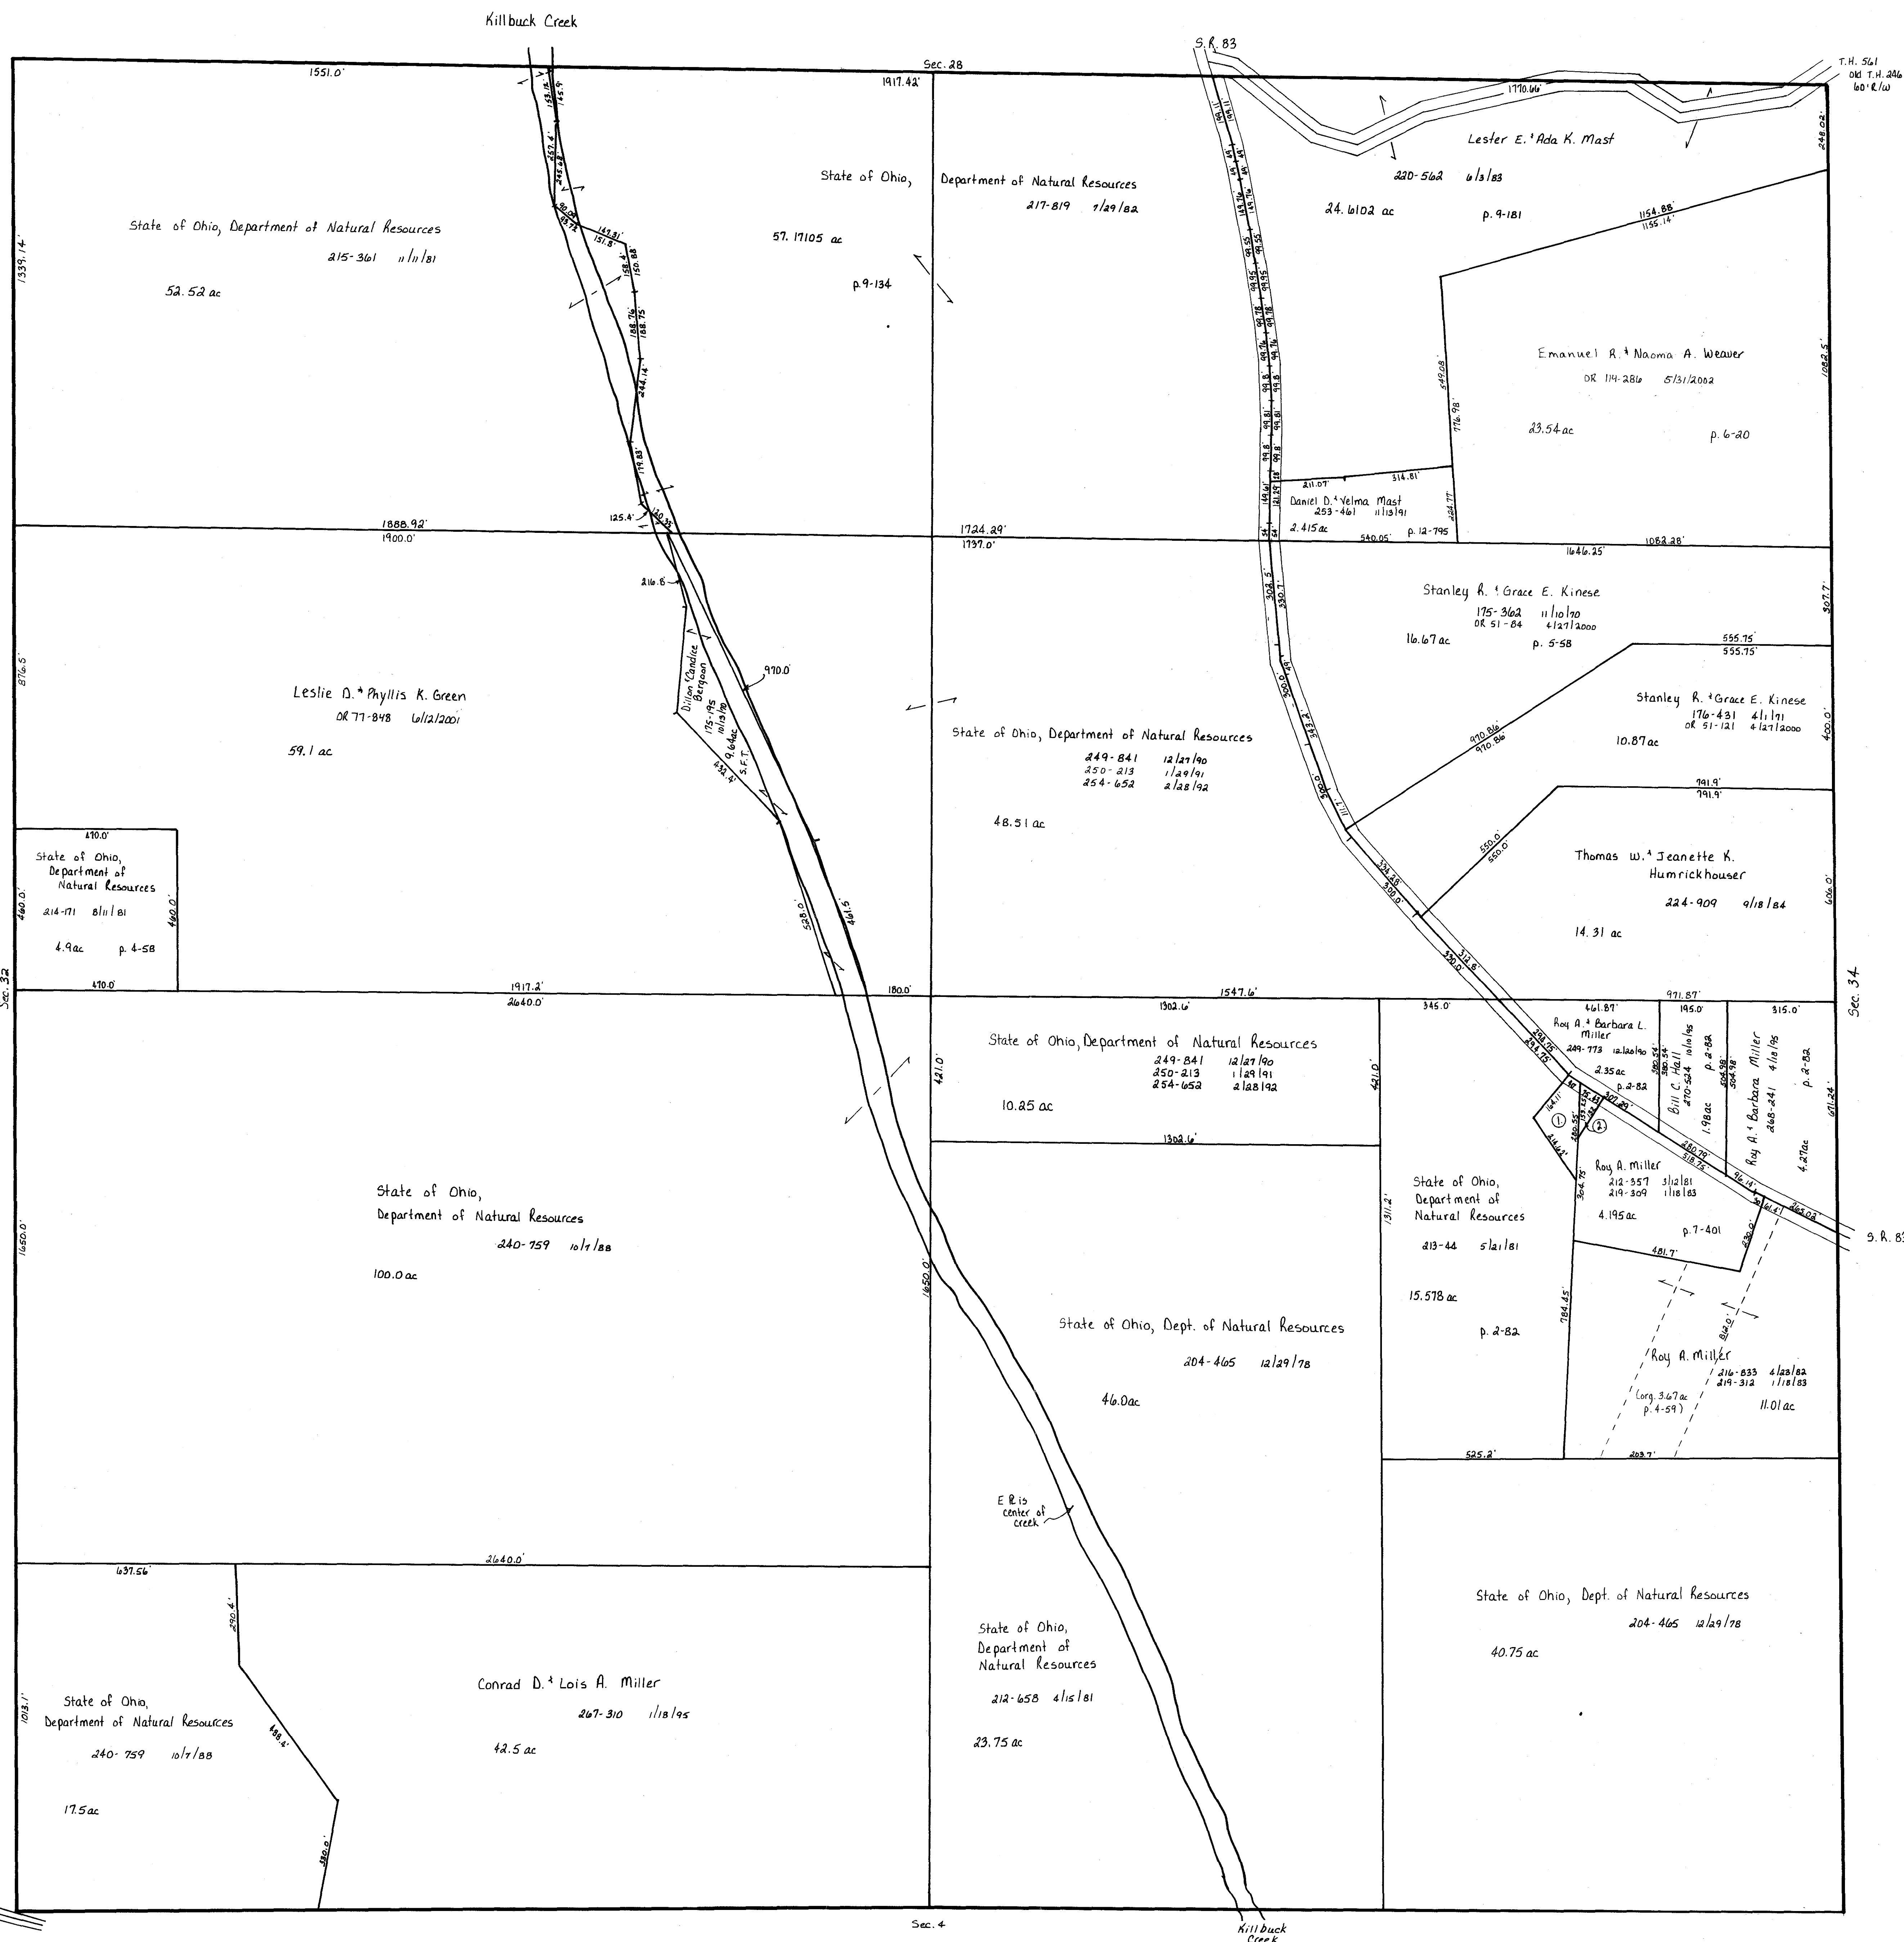

T.H. 541  
Old T.H. 246  
60' E/W

Sec. 34

9. R. 83

Sec. 4

T-14, R-13, Sec. 33  
Prairie Township

HOLMES CO. OHIO  
SCALE: 1" = 200'

PR-14

LET IT BE KNOWN, THIS MAP HAS BEEN PREPARED AS A REFERENCE GUIDE TO PROPERTY OWNERS WE BELIEVE THIS INFORMATION TO BE CORRECT AND CURRENT. HOWEVER, IT IS NOT INTENDED FOR ANY LEGAL USE, WHETHER IT BE IN SALES, TRANSFERS, TRADES, LEASES OF ANY TYPE, ETC. AND DO NOT ACCEPT RESPONSIBILITY FOR ERRORS OF ANY NATURE OR OMISSIONS CONTAINED HEREIN.