


T.H. 561
Old T.H. 246
40' R/W

C.H. 245
40' R/W
Sec. 27

T.H. 564
Old T.H. 591
40' R/W

T.H. 561
Old T.H. 246
R/W unknown

T.H. 565
Old T.H. 248
40' R/W

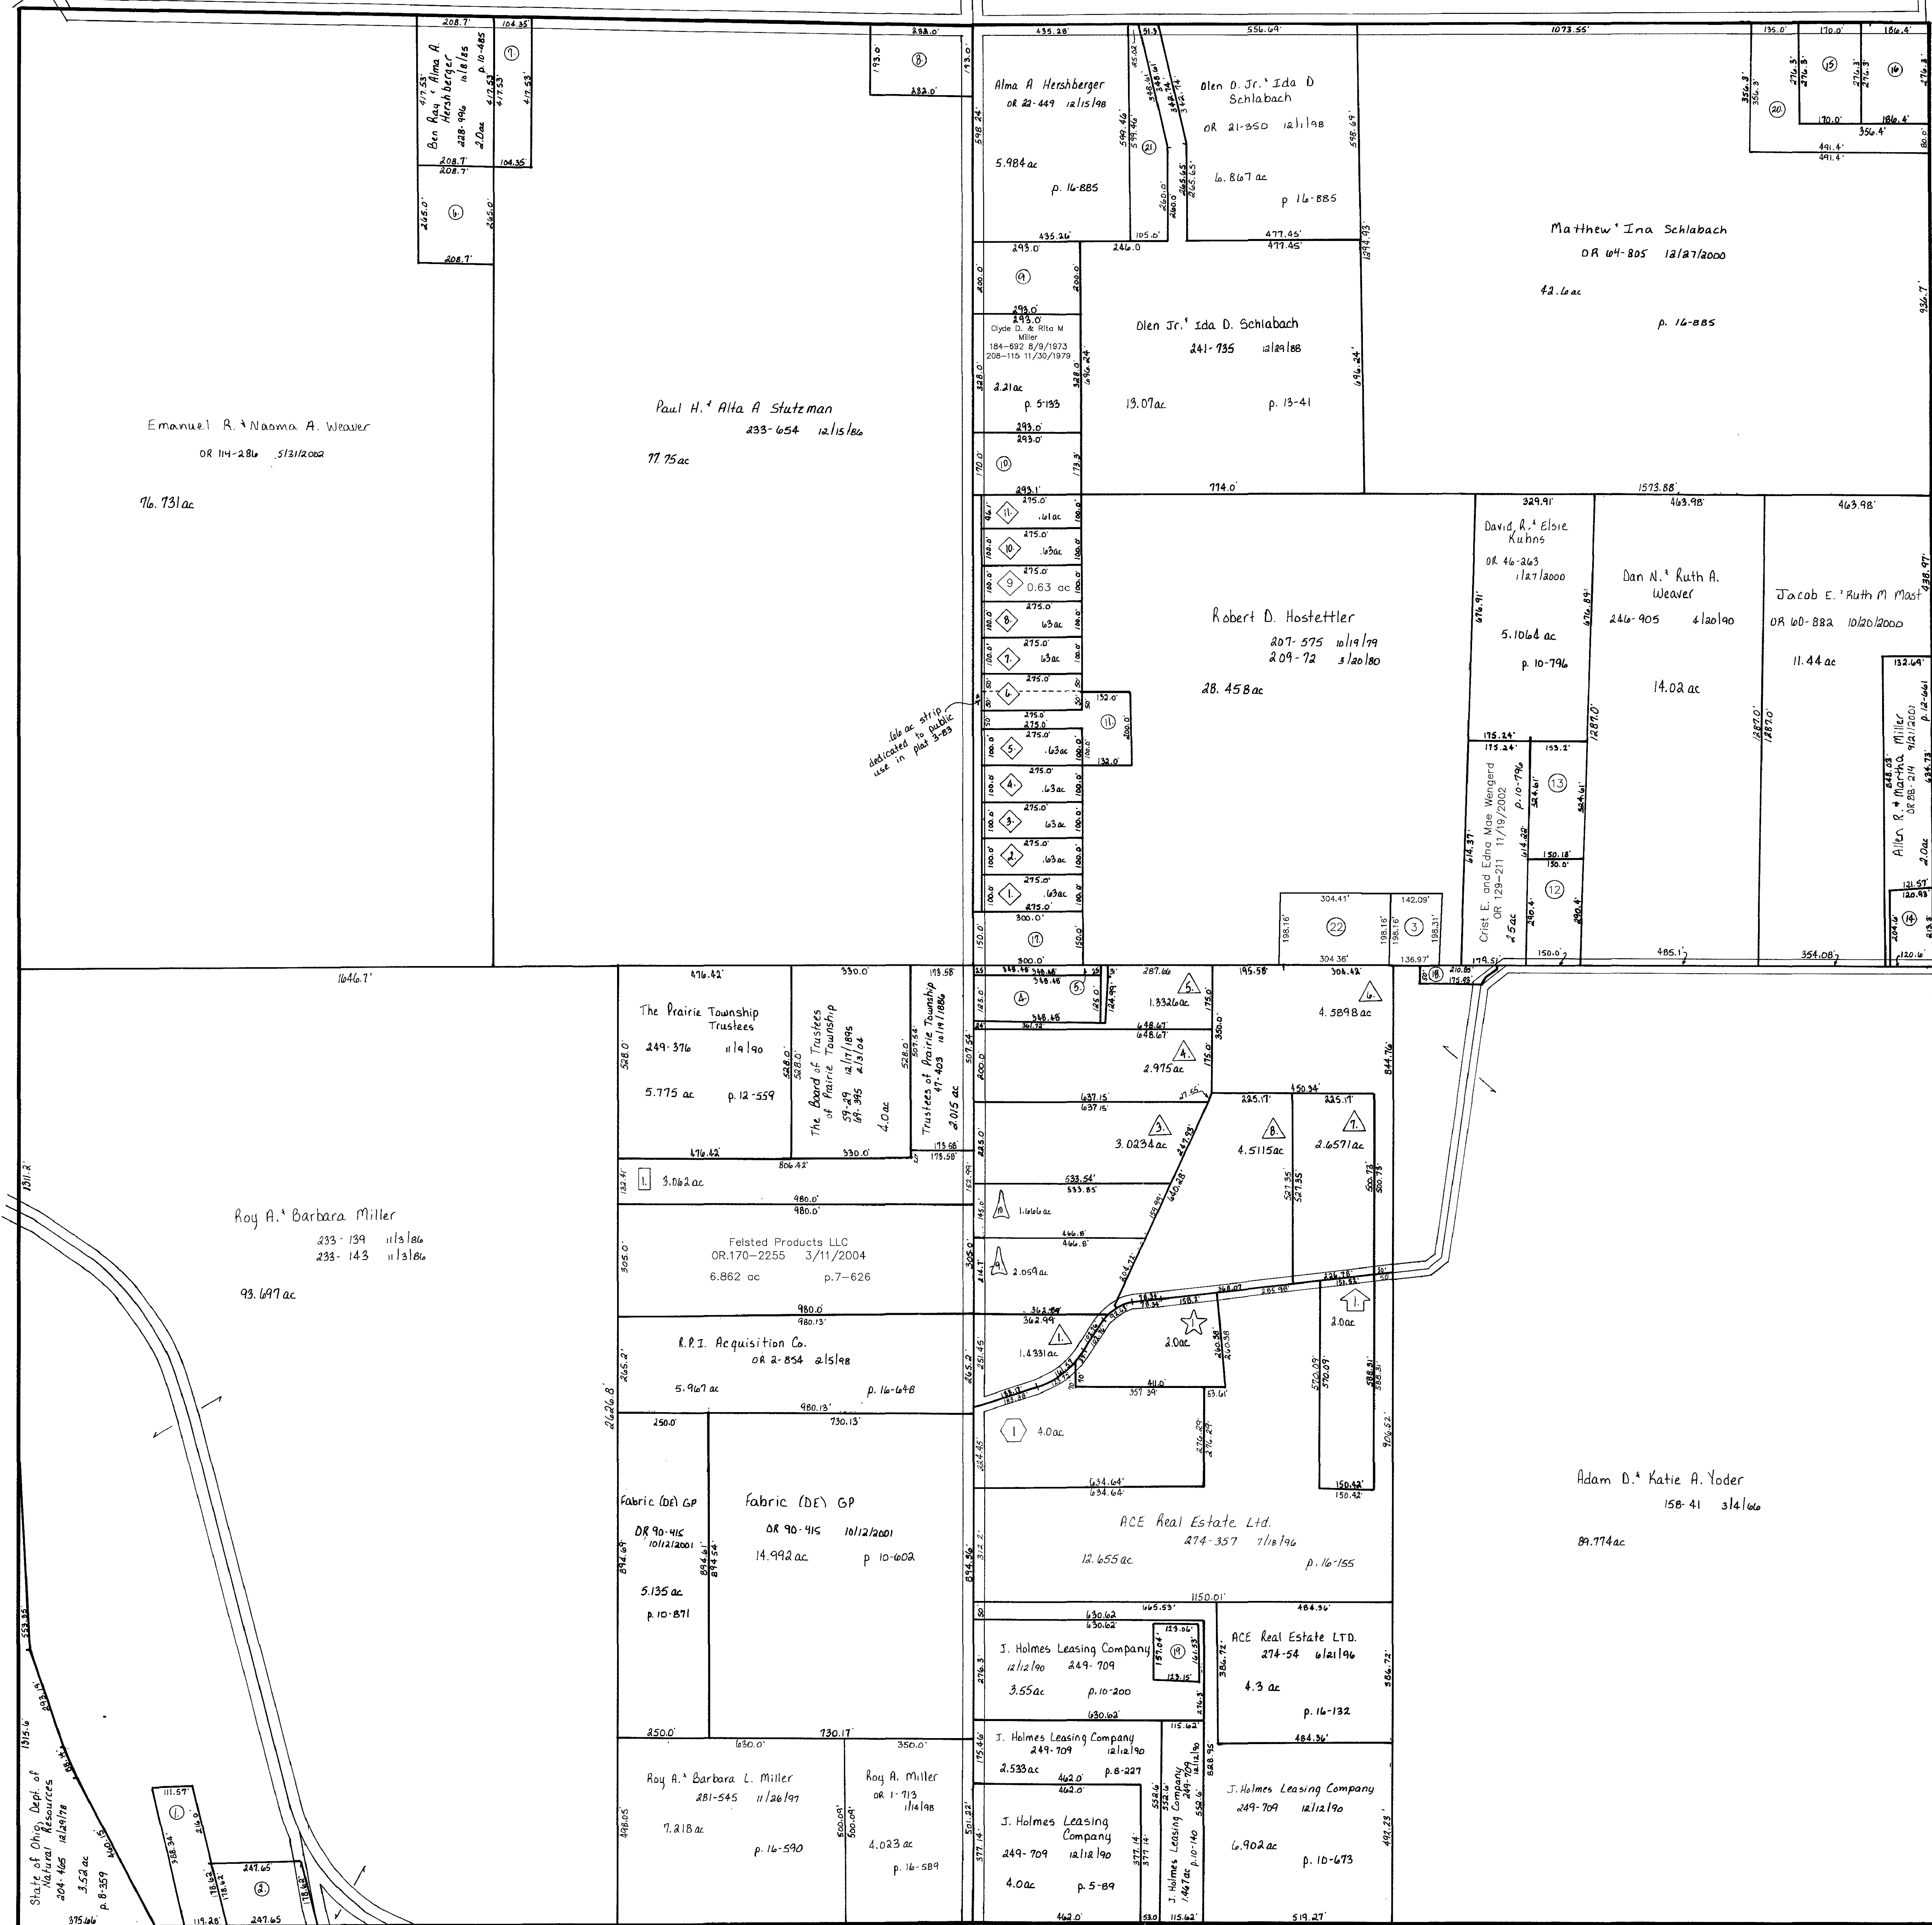

- ◇ Florence Williams Allotment No. 1
plat 3-83 platted 12/15/89 PR-21A
- △ Williams Allotment No. 2
plat 2-205 platted 12/30/87 PR-21A
- ☆ Florence Williams Allotment No. 3
plat 15-17 platted 11/15/88 PR-21A
- ⬆ Florence Williams Allotment No. 4
plat 15-25 platted 10/10/85 PR-21A
- ⬆ Florence Williams Allotment No. 5
plat 15-97 platted 7/16/80 PR-21A
- ⬆ Replatting/renumbering of lot 2 of Williams Allotment No. 2
plat 15-116 platted 11/19/87 PR-21A

□ Florence Williams Allotment No. 6
plat 15-151 platted 11/19/87 PR-21A

Last Revision: 11/30/2004

T-14, R-13, Sec. 34
Prairie Township

HOLMES CO. OHIO
SCALE: 1" = 200'

PR-21

LET IT BE KNOWN, THIS MAP HAS BEEN PREPARED AS A REFERENCE GUIDE TO PROPERTY OWNERSHIP. WE BELIEVE THIS INFORMATION TO BE CORRECT AND CURRENT, HOWEVER, IT IS NOT INTENDED FOR ANY LEGAL USE, WHETHER IT BE IN SALES, TRANSFERS, TRADES, LEASES OF ANY TYPE, ETC., AND DO NOT ACCEPT RESPONSIBILITY FOR ERRORS OF ANY NATURE OR OMISSIONS CONTAINED HEREIN.

11/1/95