


Section 13  
R-13

C.H. 75  
60' R/W

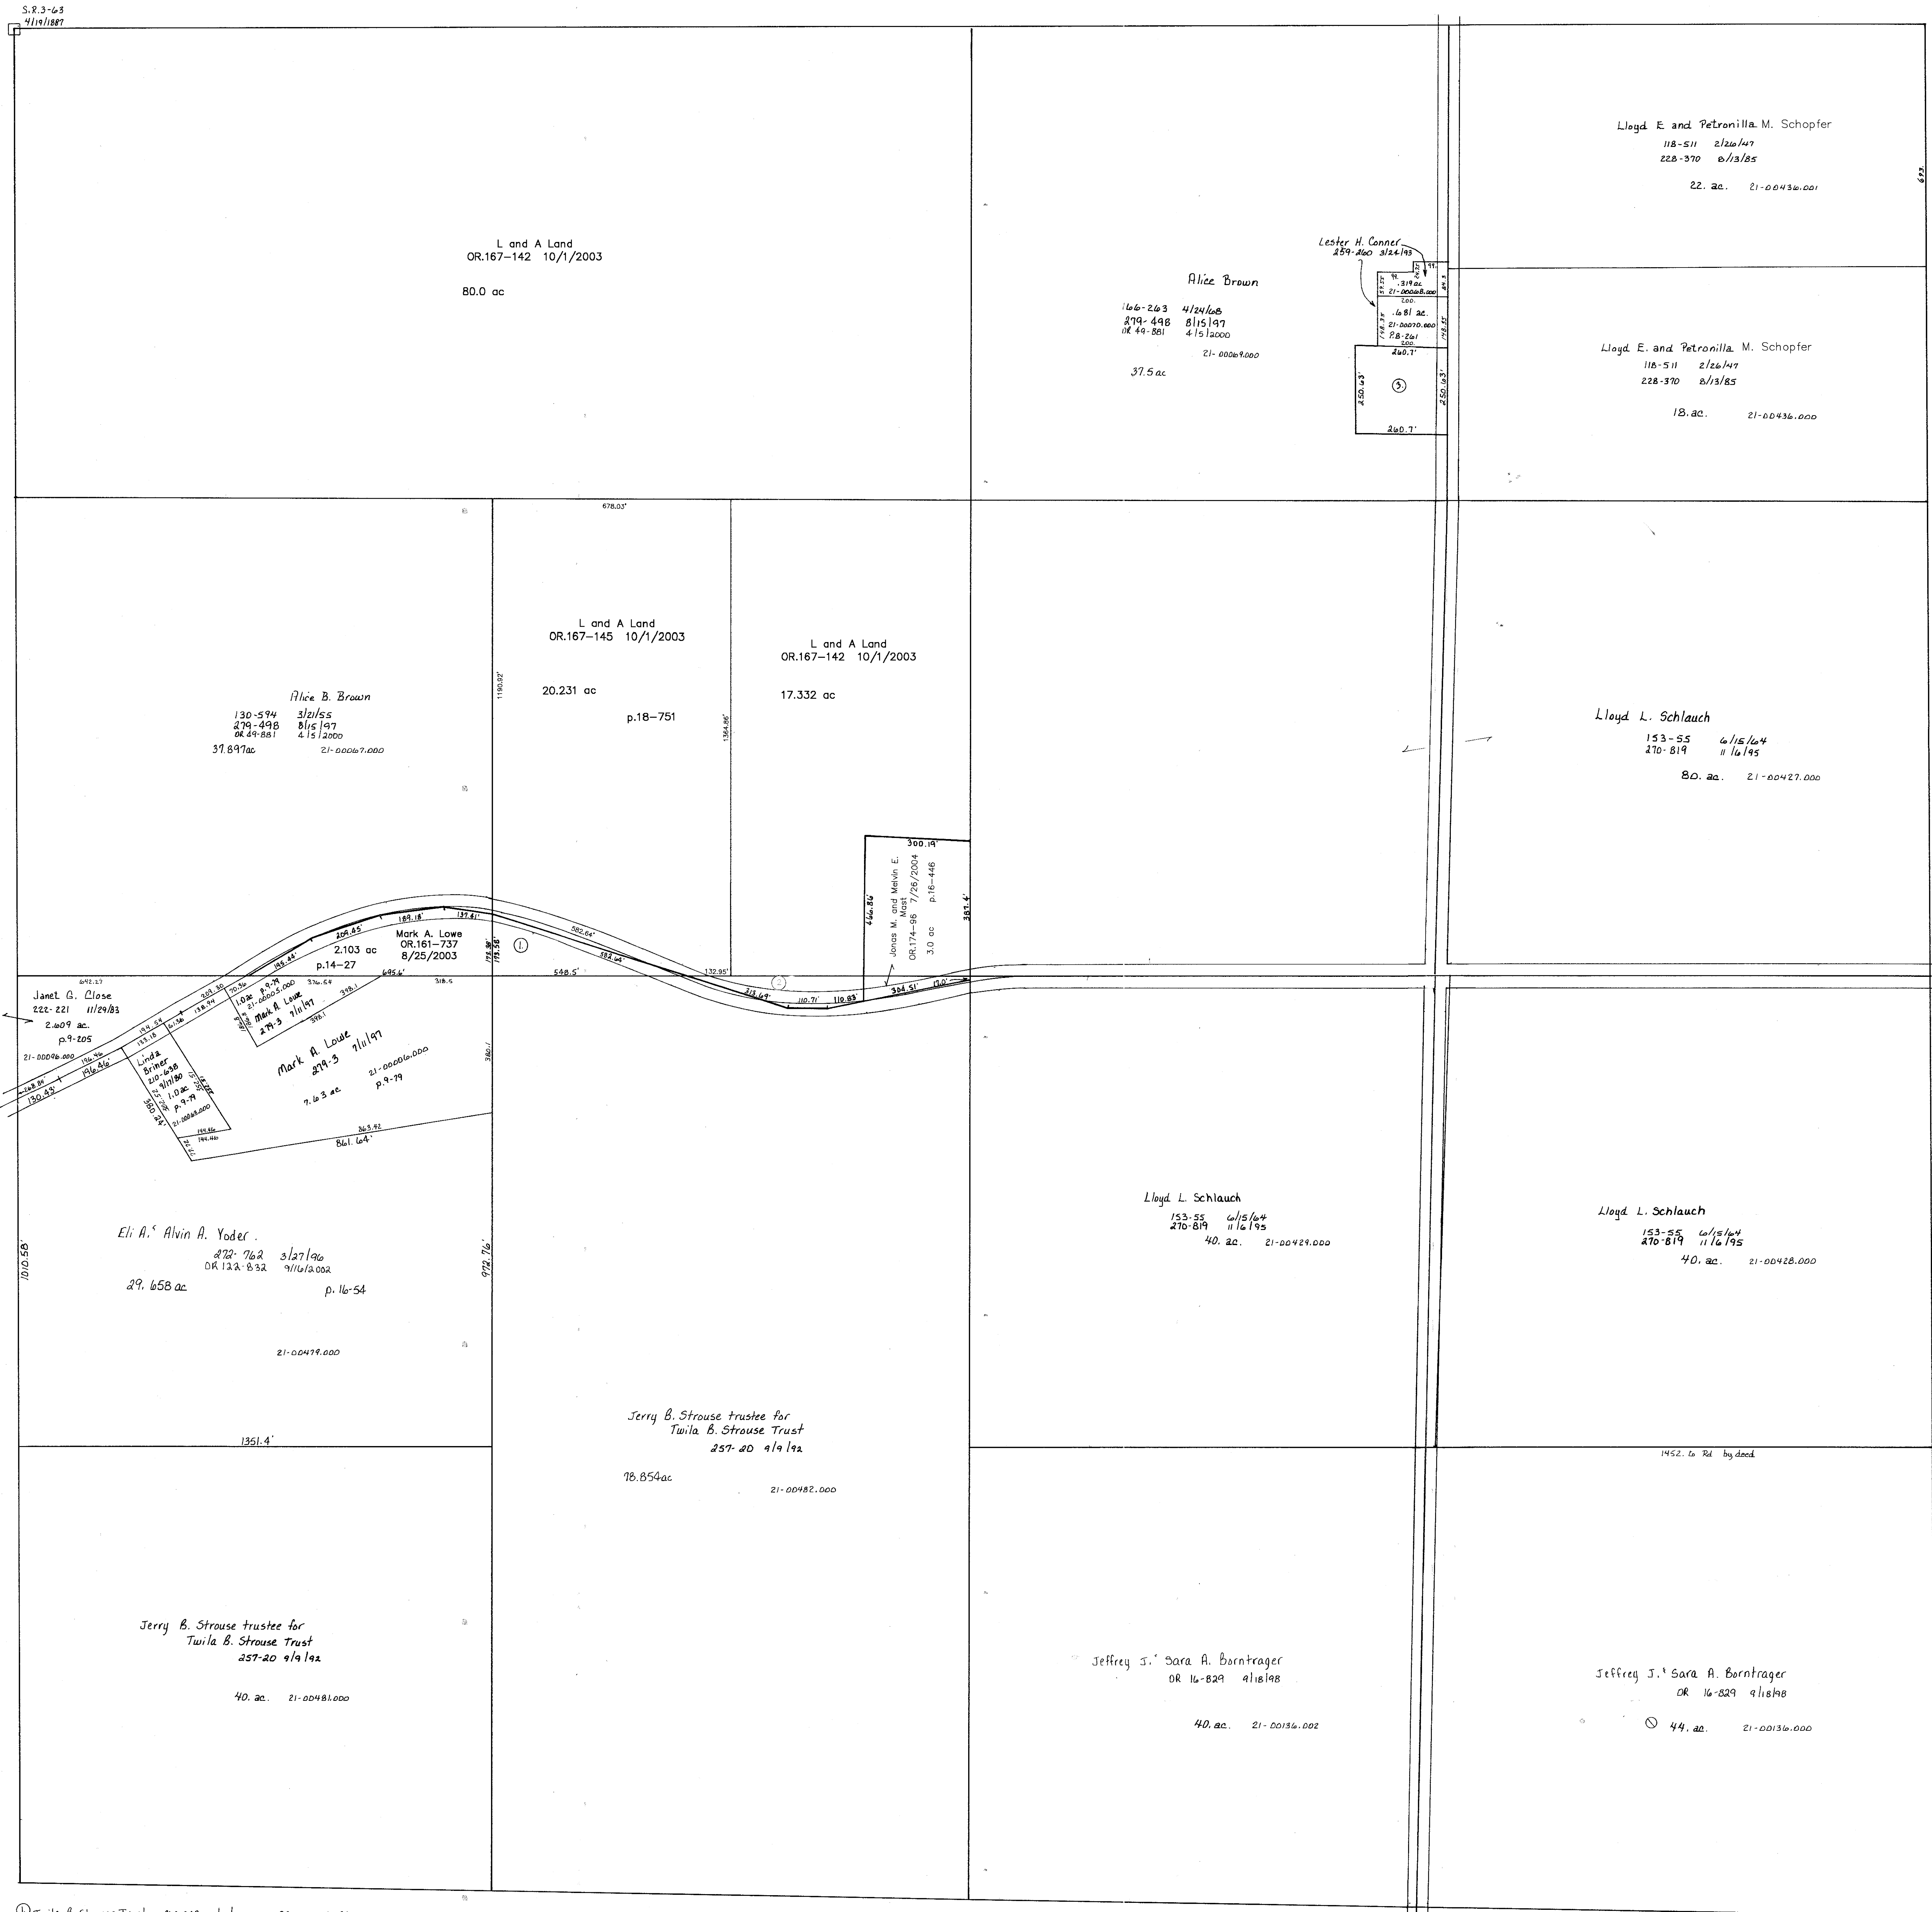

Section 17  
R-7

Section 19  
R-17

T.H. 13  
OLD T.H. 6  
66' R/W

C.H. 25  
66' R/W


- ① Twila B. Strouse Trust 260-343 1/11/95 1.092 ac p.14-238
- ② Land M Land 275-576 10/1/96, 275-814 10/25/96 814 ac p.14-238
- ③ Mandi L. Brown & Rodney S. Howard 0856-427 8/1/2000 1.5 ac p.17-590

C.H. 25  
60' R/W

T-8, R-9, Sec. 18  
RICHLAND TWP.  
SCALE 1" = 200'

LET IT BE KNOWN, THIS MAP HAS BEEN PREPARED AS A REFERENCE GUIDE TO PROPERTY OWNERS AND CURRENT, HOWEVER, IT IS NOT INTENDED FOR ANY LEGAL USE, WHETHER IT BE IN TRANSFERS, TRADES, LEASES OF ANY TYPE AND DO NOT ACCEPT RESPONSIBILITY FOR ANY NATURE OR OMISSIONS CONTAINED

Updated: 9/1/2004

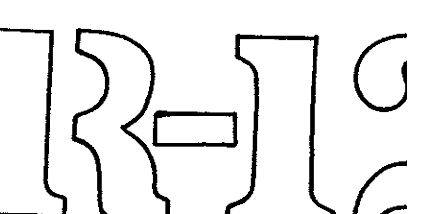

Section 23  
R-11