


Knox Twp.
KX-9

T.H. 225
NO R/W FOUND
OLD T.H. 279

Section 4
R-10


Section 2
R-20

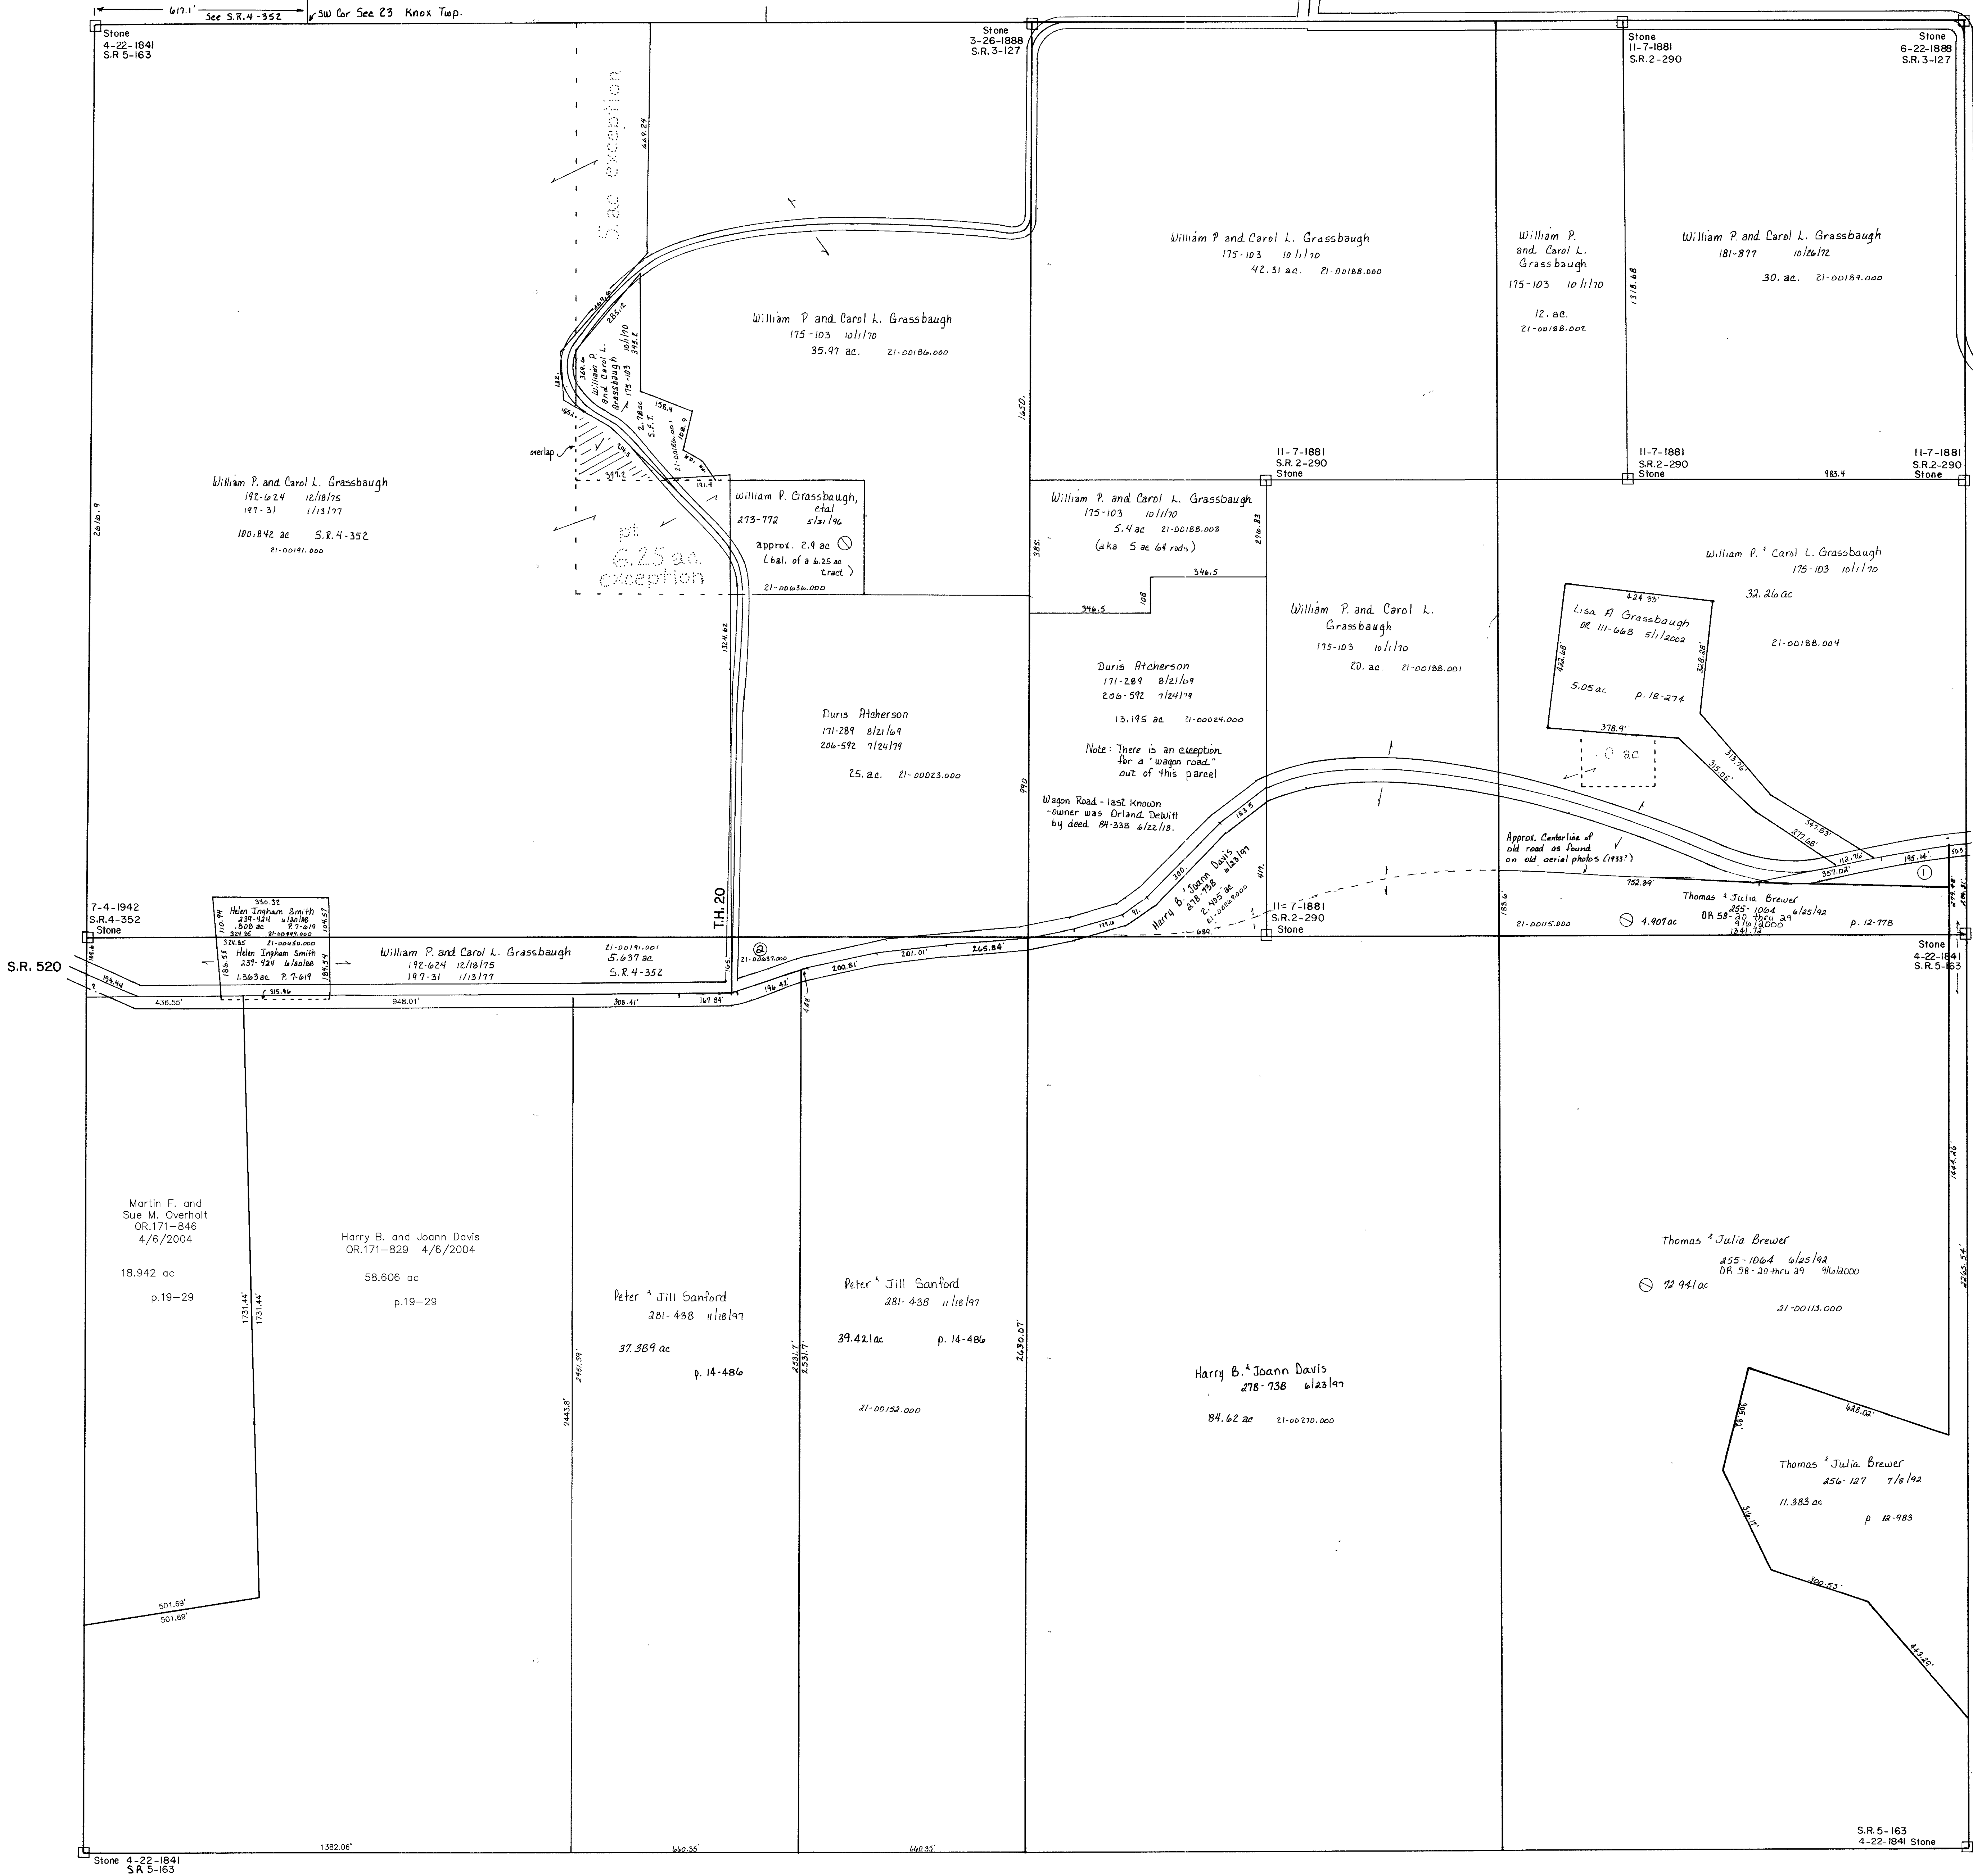

T.H. 20
50' R/W OLD T.H. 380
30' R/W OLD T.H. 279

S.R. 520

S.R. 5-163
4-22-1841 Stone

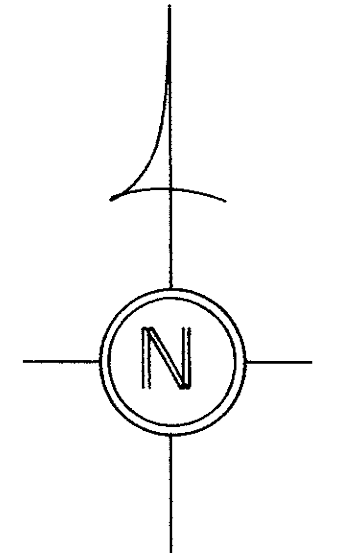

Section 8
R-14

T-8, R-9, Sec. 3
RICHLAND TWP.
SCALE 1"=200'

Updated: 5/1/2004

LET IT BE KNOWN, THIS MAP HAS BEEN PREPARED AS A REFERENCE GUIDE TO PROPERTY OWNERSHIP. WE BELIEVE THIS INFORMATION TO BE CORRECT AND CURRENT. HOWEVER, IT IS NOT INTENDED FOR ANY LEGAL USE, WHETHER IT BE IN SALES, TRANSFERS, TRADES, LEASES OF ANY TYPE, ETC., AND DO NOT ACCEPT RESPONSIBILITY FOR ERRORS OF ANY NATURE OR OMISSIONS CONTAINED HEREIN.

R-15