


Knox Twp
KX-14

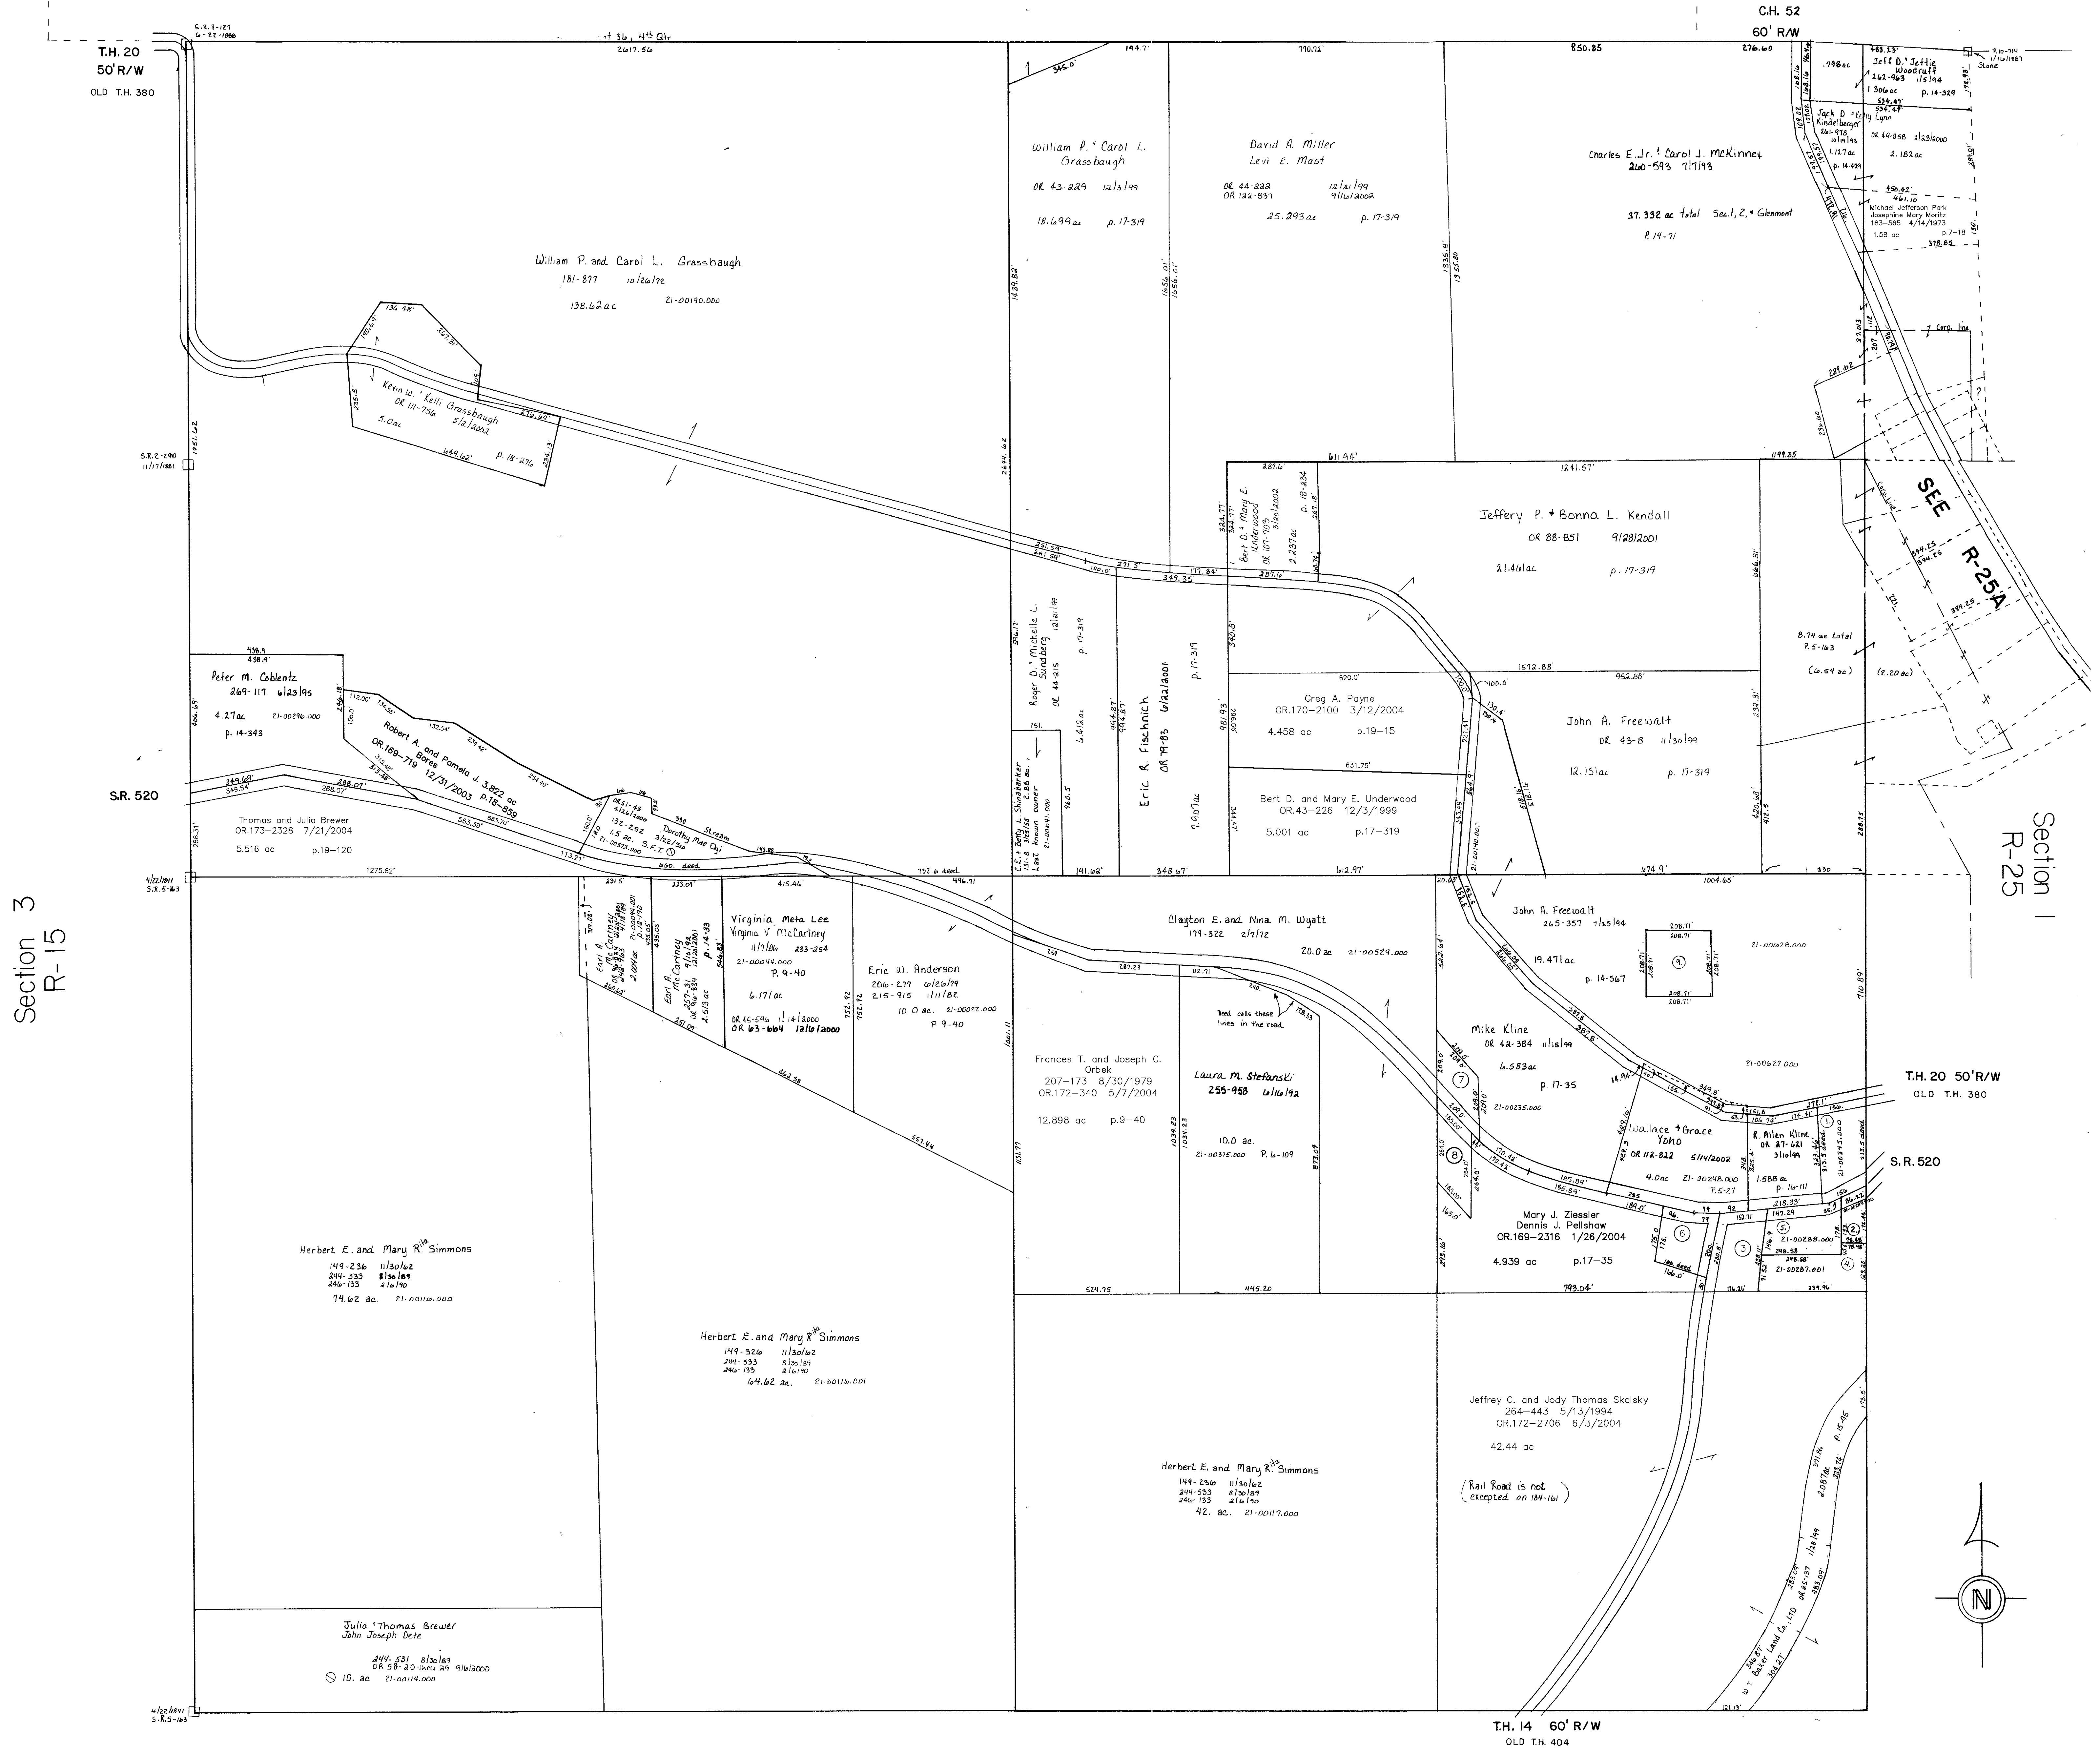

Section 3
R-15

Section 1
R-25

Section 9
R-19

T-8, R-9, Sec. 2
RICHLAND TWP.
SCALE 1"=200'
Last Revision: 12/2/2004

LET IT BE KNOWN, THIS MAP HAS BEEN PREPARED AS A REFERENCE GUIDE TO PROPERTY OWNERSHIP. WE BELIEVE THIS INFORMATION TO BE TRUE AND CURRENT, HOWEVER, IT IS NOT TO BE USED FOR ANY LEGAL USE, WHETHER IT BE A TRANSFER, TRADE, LEASE, OR ANY TYPE OF INTEREST, AND DO NOT ACCEPT RESPONSIBILITY FOR ANY NATURE OR OMISSIONS CONTAINED HEREIN.

R-20