

Section 10
R-24

T.H.29 30' R/W
40' R/W

C.H. 25
60' R/W

C.H. 6 60' R/W


Section 12
R-18

C.H. 25
60' R/W

Section 15
R-28

RANGE 8

T.H. 34 40' R/W
OLD T.H. 232

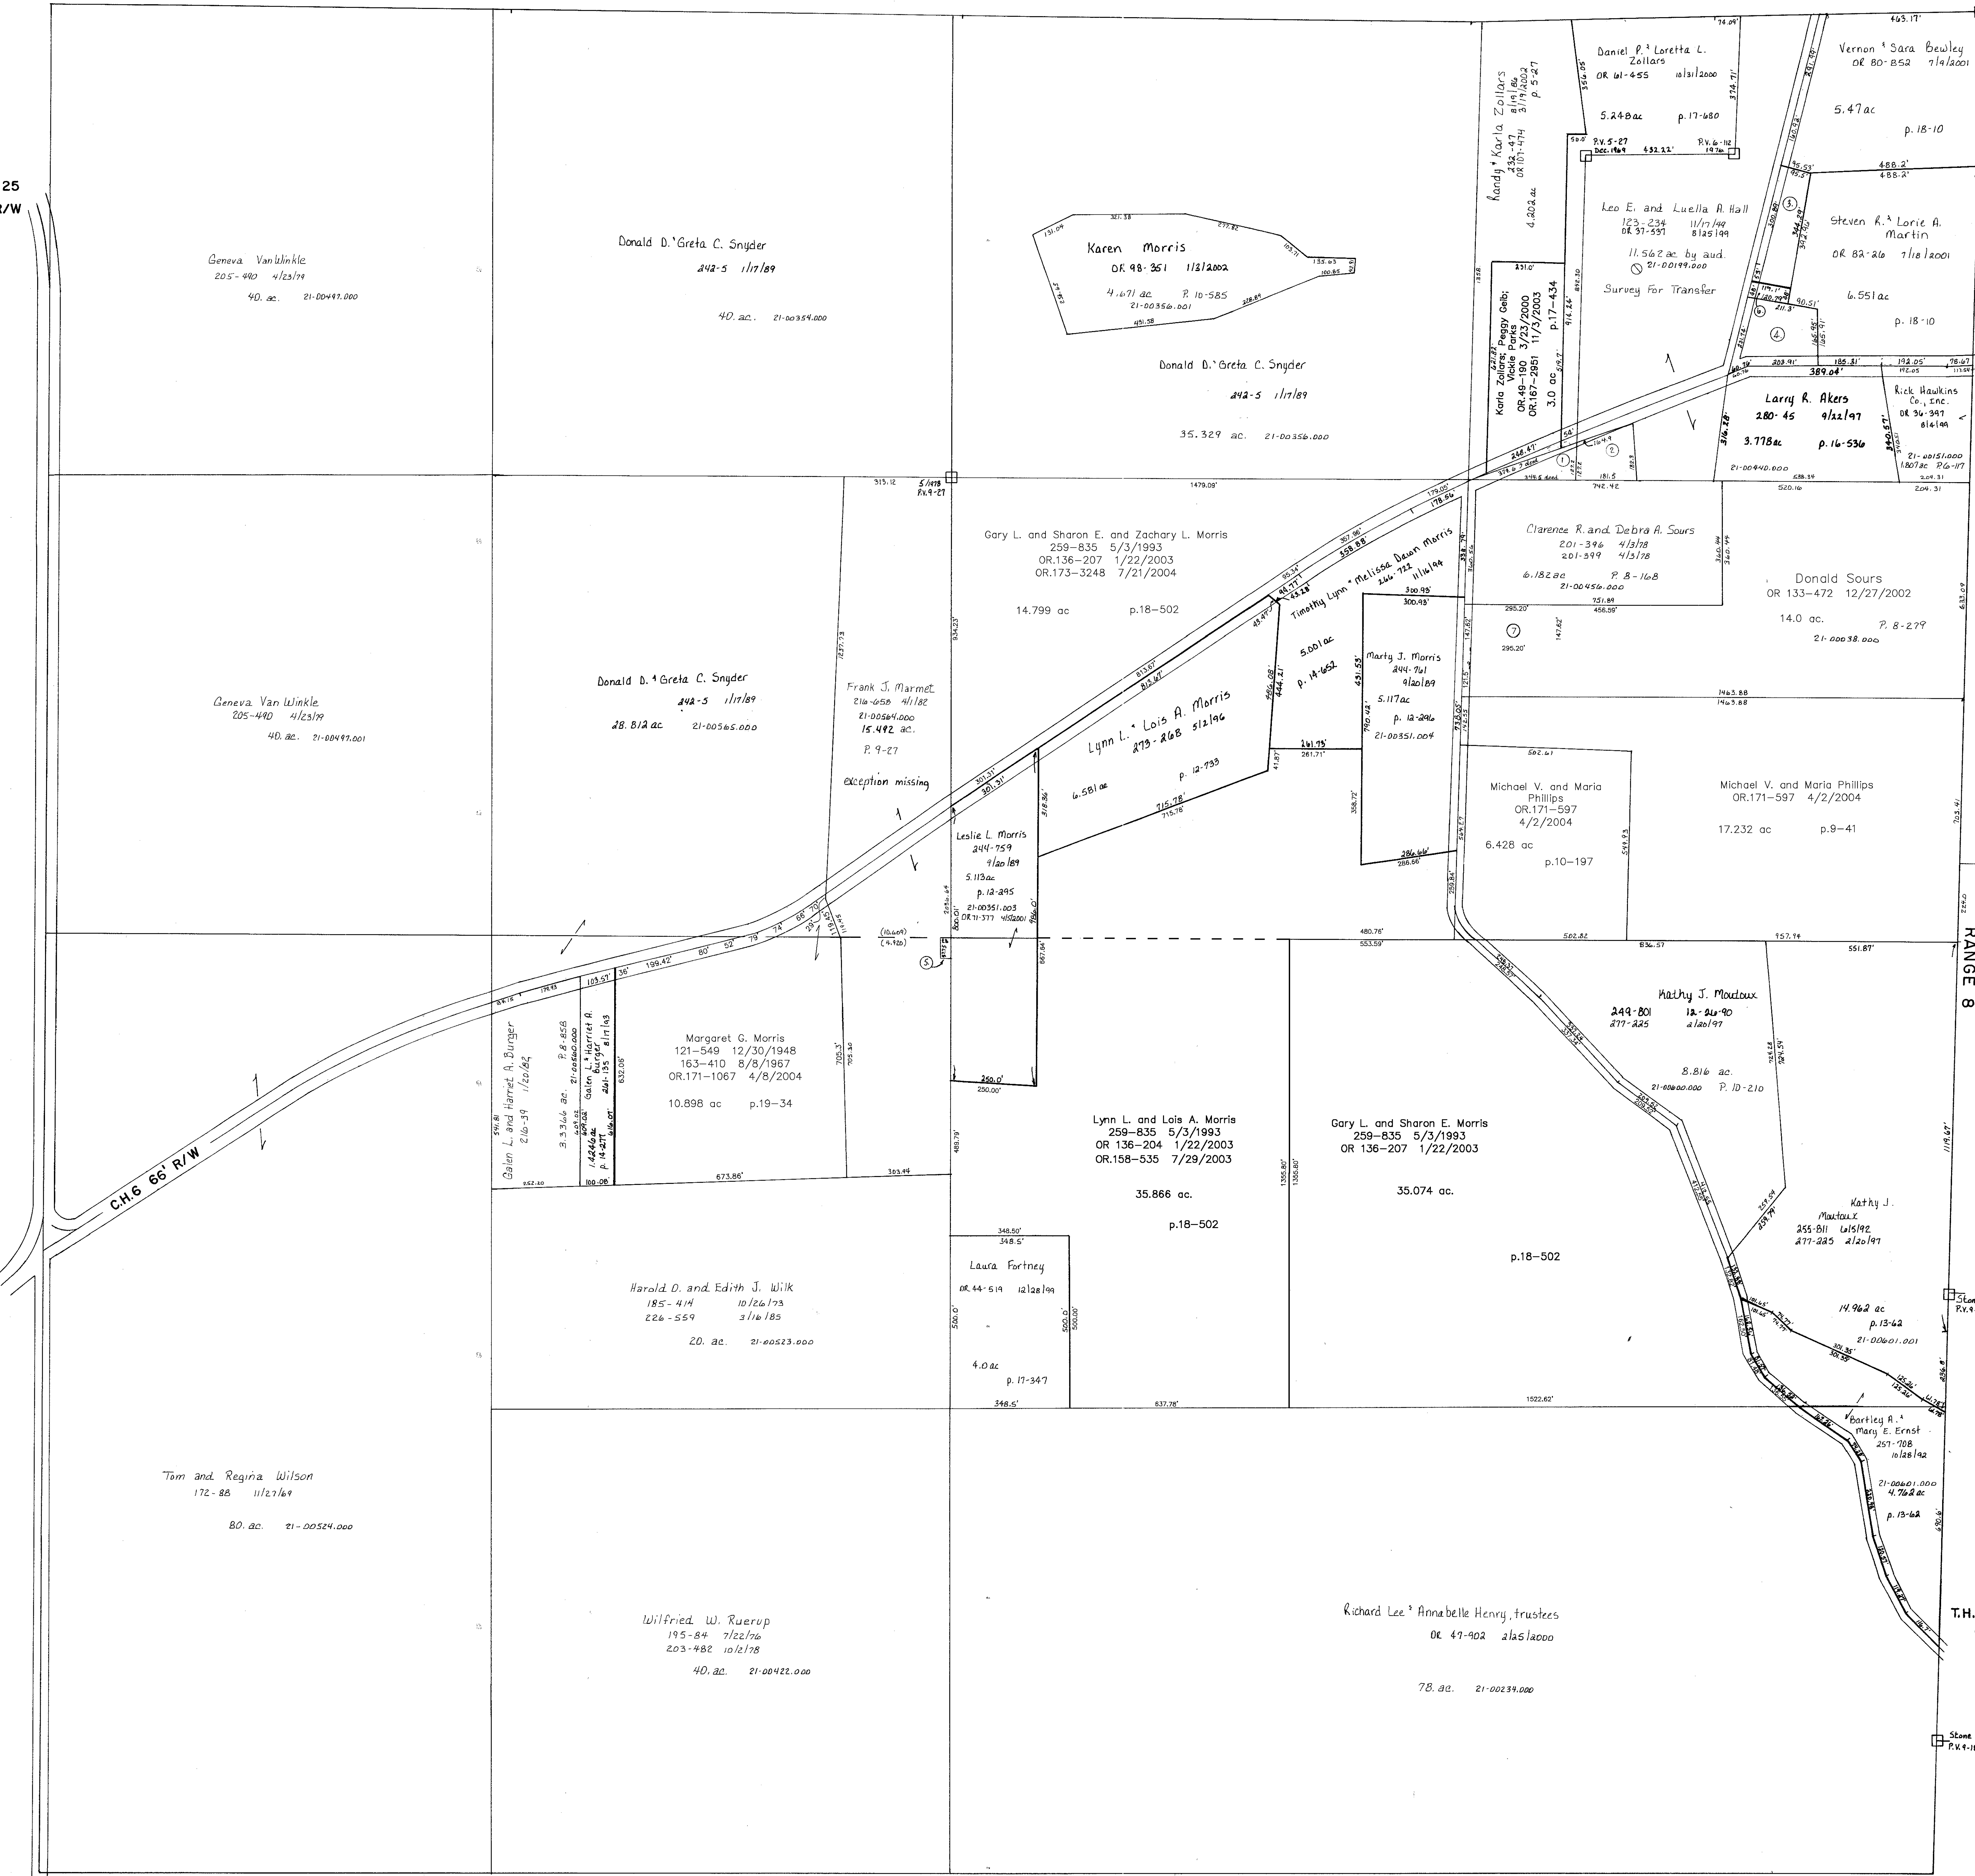

T.H. 24 40' R/W
OLD T.H. 299

Section 20
R-22

T-8, R-9, Sec. 11
RICHLAND TWP.
SCALE 1" = 200'

Updated: 9/1/2004

LET IT BE KNOWN, THIS MAP HAS BEEN PREPARED AS A REFERENCE GUIDE TO PROPERTY OWNERS AND CURRENT, HOWEVER, IT IS NOT INTENDED FOR ANY LEGAL USE, WHETHER IT BE IN TRANSFERS, TRADES, LEASES OF ANY TYPE AND DO NOT ACCEPT RESPONSIBILITY FOR ANY NATURE OR OMISSIONS CONTAINED

R-28