



Section 4
R-35

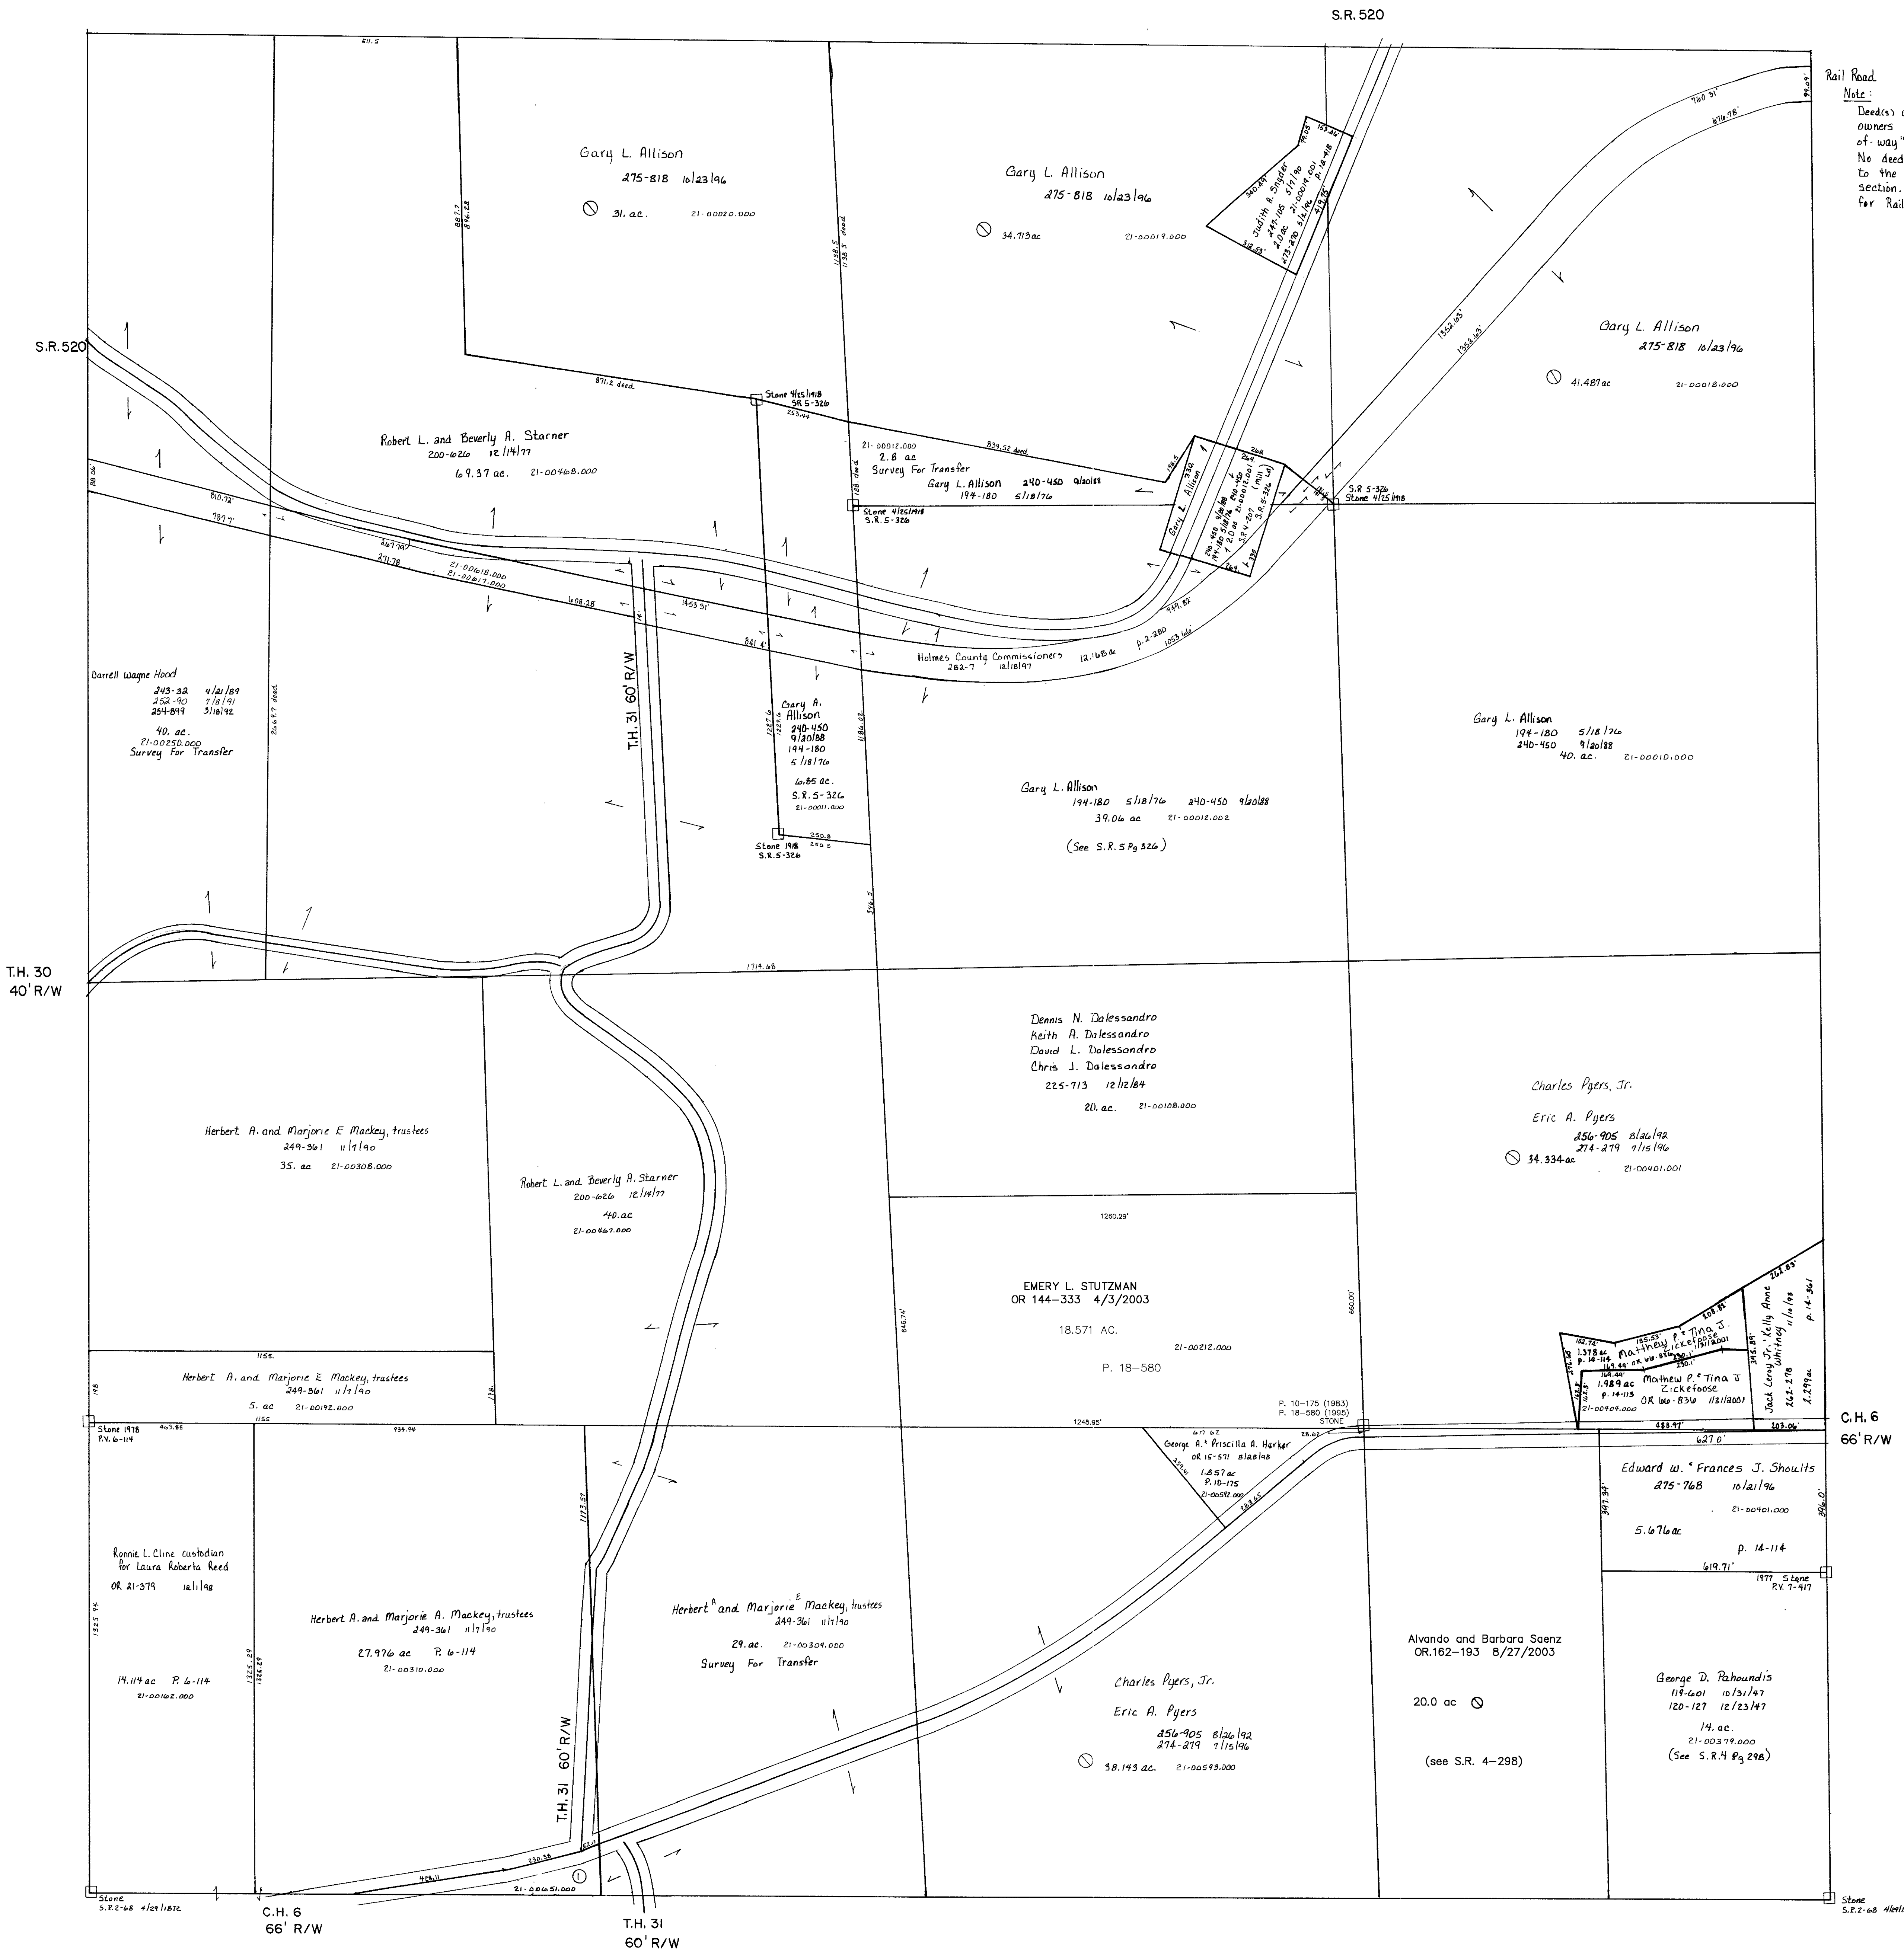

Section 6
R-29

Killbuck Twp.
K-4

Rail Road
Note:
Deeds of the property owners refer to a "right-of-way" to the rail road. No deed could be found to the rail road in this section. See deed schedule for Rail Road Track Plans.

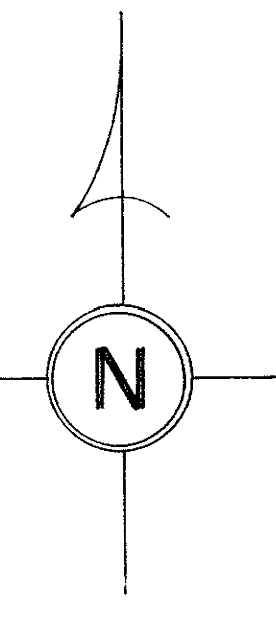

Section 14
R-33

T-8, R-8, Sec. 7
RICHLAND TWP.
SCALE 1" = 200'

R-33

LET IT BE KNOWN, THIS MAP HAS BEEN PREPARED AS A REFERENCE GUIDE TO PROPERTY OWNERS. WE BELIEVE THIS INFORMATION TO BE ACCURATE AND CURRENT, HOWEVER, IT IS NOT INTENDED FOR ANY LEGAL USE, WHETHER IT BE IN CONNECTION WITH TRANSFERS, TRADES, LEASES OF ANY TYPE, AND DO NOT ACCEPT RESPONSIBILITY FOR ANY NATURE OR OMISSIONS CONTAINED HEREIN.