


Section 3
R-15

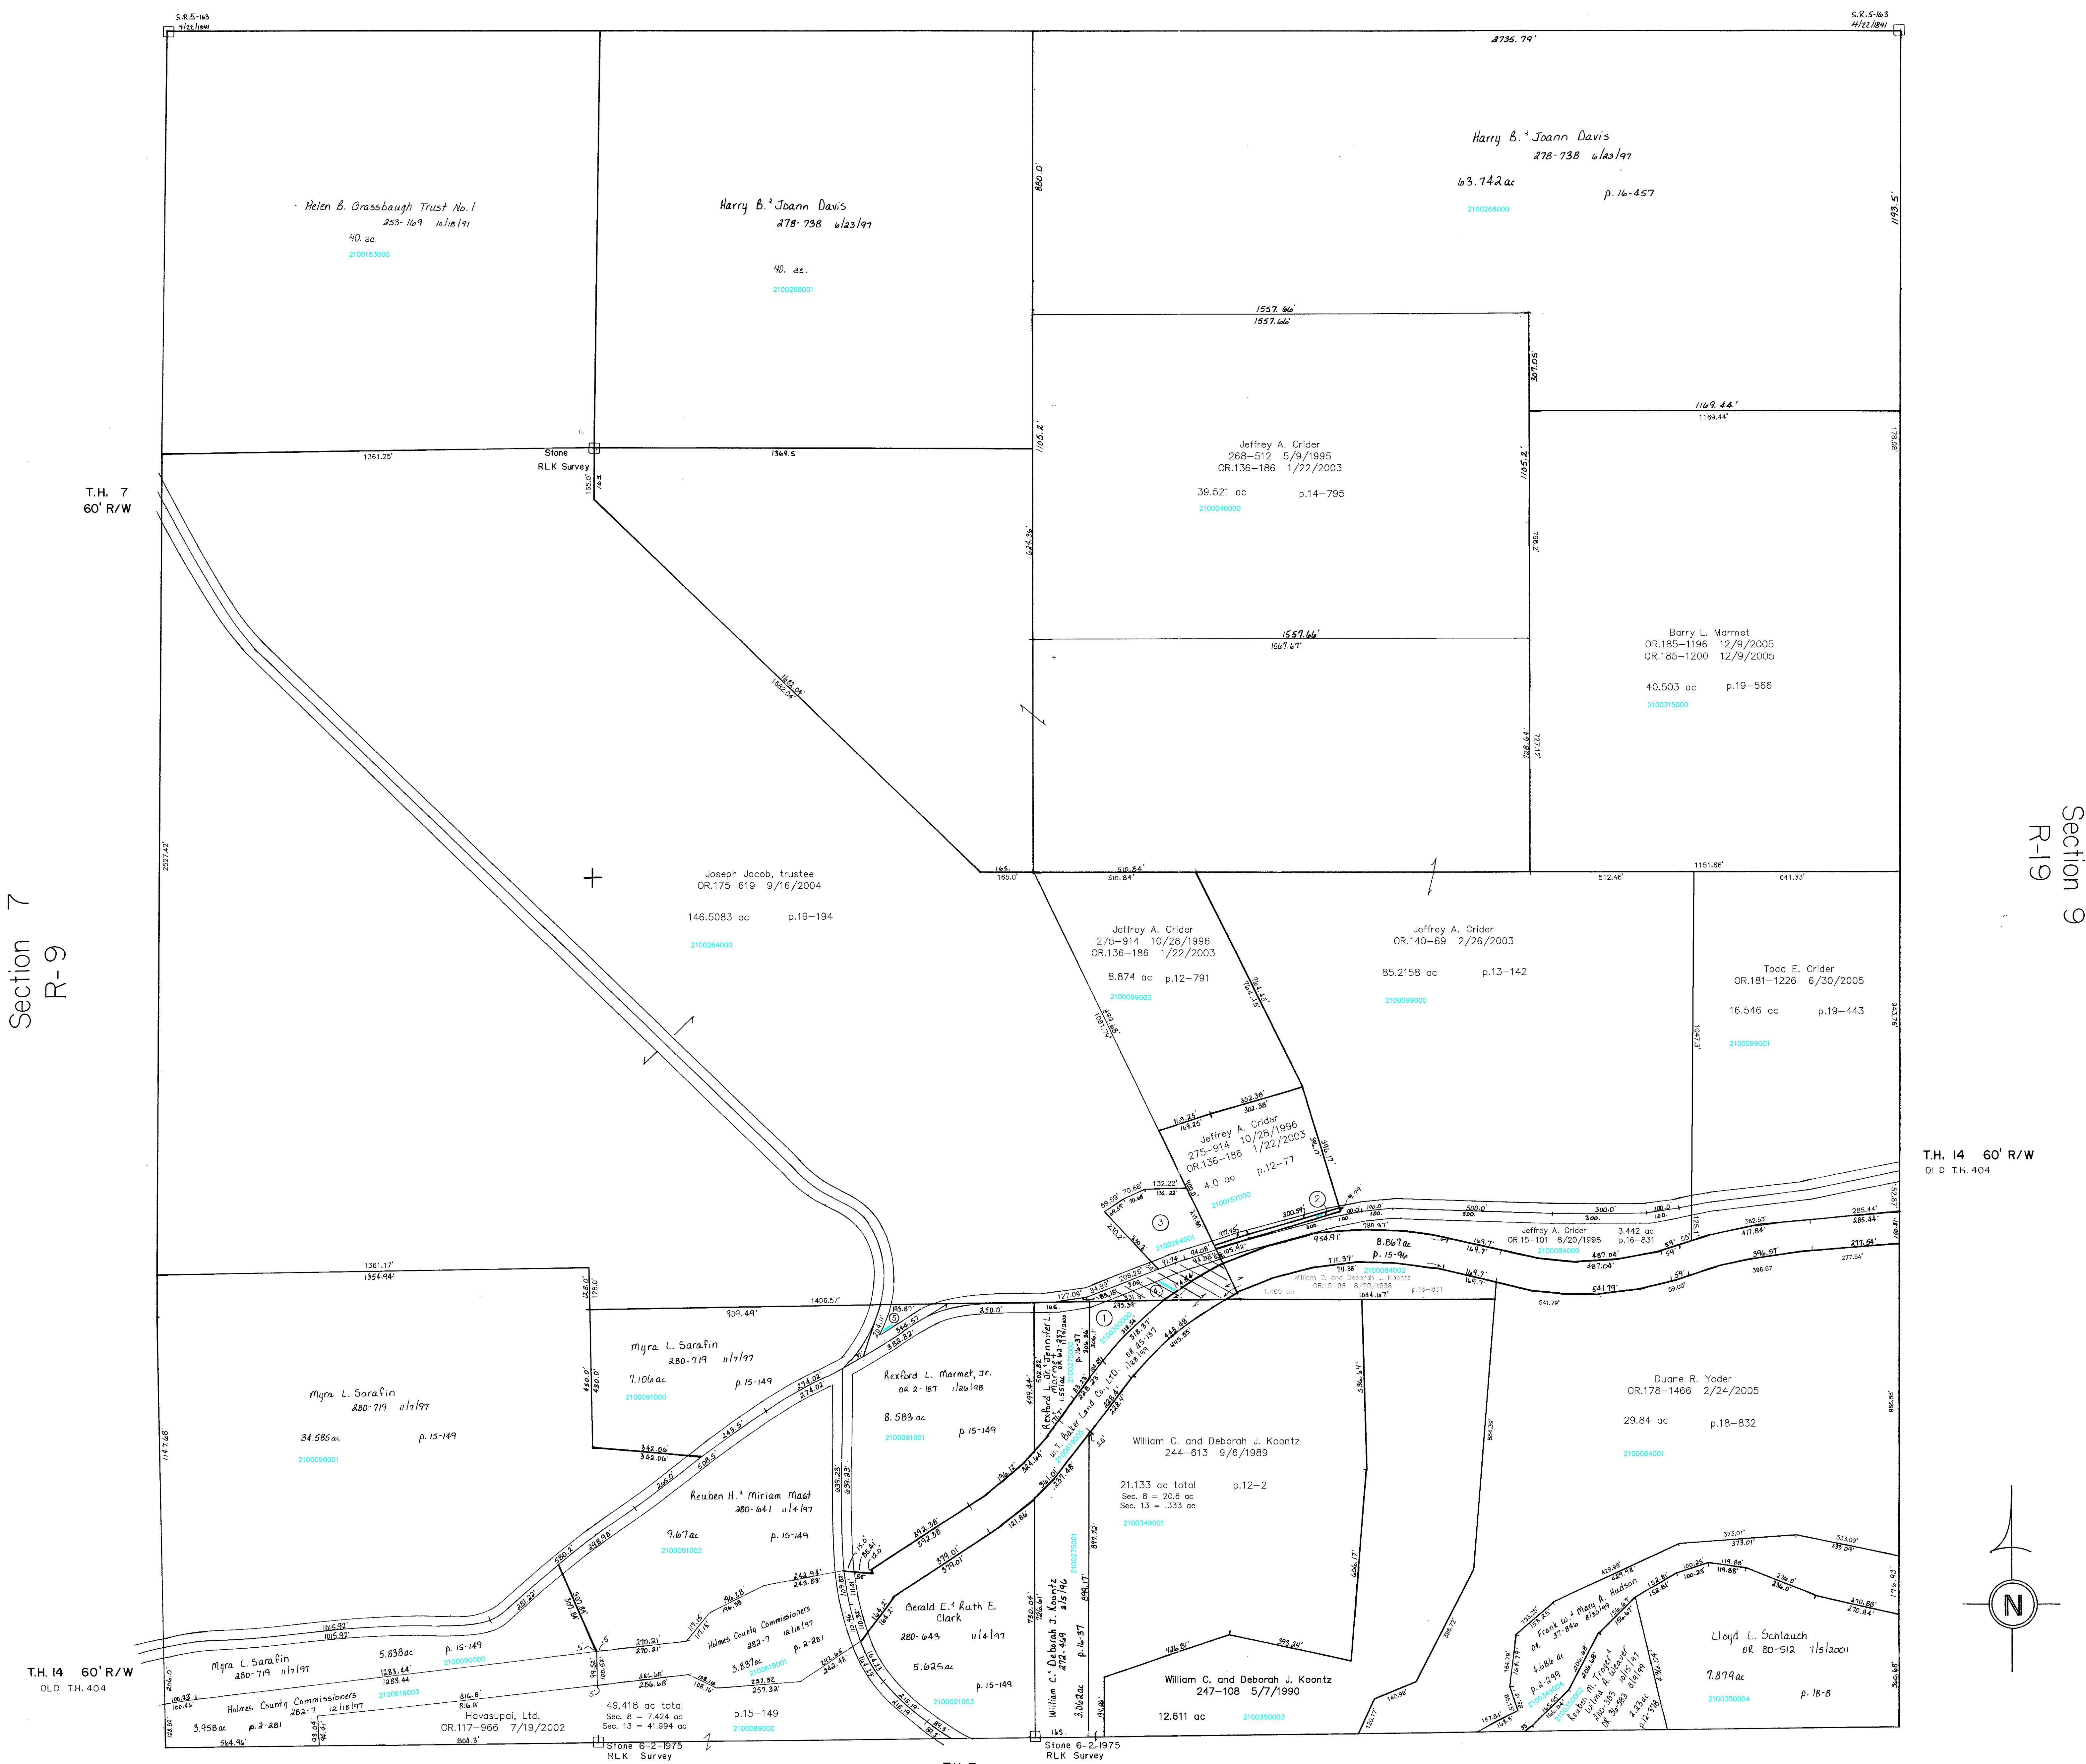

Section 7
R-9

Section 9
R-19

T.H. 14 60' R/W
OLD T.H. 404

T.H. 14 60' R/W
OLD T.H. 404

T.H. 7
60' R/W

Section 13
R-13

- 2100350000 ① MARMET REXFORD L. JR. AND JENNIFER L.
OR.0082-237 11/9/2000
0.217 ac p.12-115
- 2100099002 ② CRIDER JEFFREY A.
275-914 10/28/1996
OR.0136-186 1/22/2003
0.0014 ac p.12-791
- 2100264001 ③ COOPER RICHARD L.
OR NORMA S. TRUSTEES
OR.0173-2866 7/15/2004
1.2702 ac p.14-12
- 2100084003 ④ CRIDER JEFFREY A.
OR.0015-101 8/20/1998
0.617 ac p.16-831
- 2100091004 ⑤ JACOB JOSEPH TRUSTEE
OR.0175-619 9/16/2004
0.304 ac p.18-99

T-8, R-9, Sec. 8
RICHLAND TWP.
SCALE 1" = 200'

Last Revision: 12/9/2005

LET IT BE KNOWN, THIS MAP HAS BEEN PREPARED AS A REFERENCE GUIDE TO PROPERTY OWNERSHIP. WE BELIEVE THIS INFORMATION TO BE CORRECT AND CURRENT, HOWEVER, IT IS NOT INTENDED FOR ANY LEGAL USE, WHETHER IT BE IN SALES, TRANSFERS, TRADES, LEASES OF ANY TYPE, ETC., AND DO NOT ACCEPT RESPONSIBILITY FOR ERRORS OF ANY NATURE OR OMISSIONS CONTAINED HEREIN.

R-14