


Knox Twp.
KX-9

T.H. 225
NO R/W FOUND
OLD T.H. 279

Section 4
R-10

Section 2
R-20

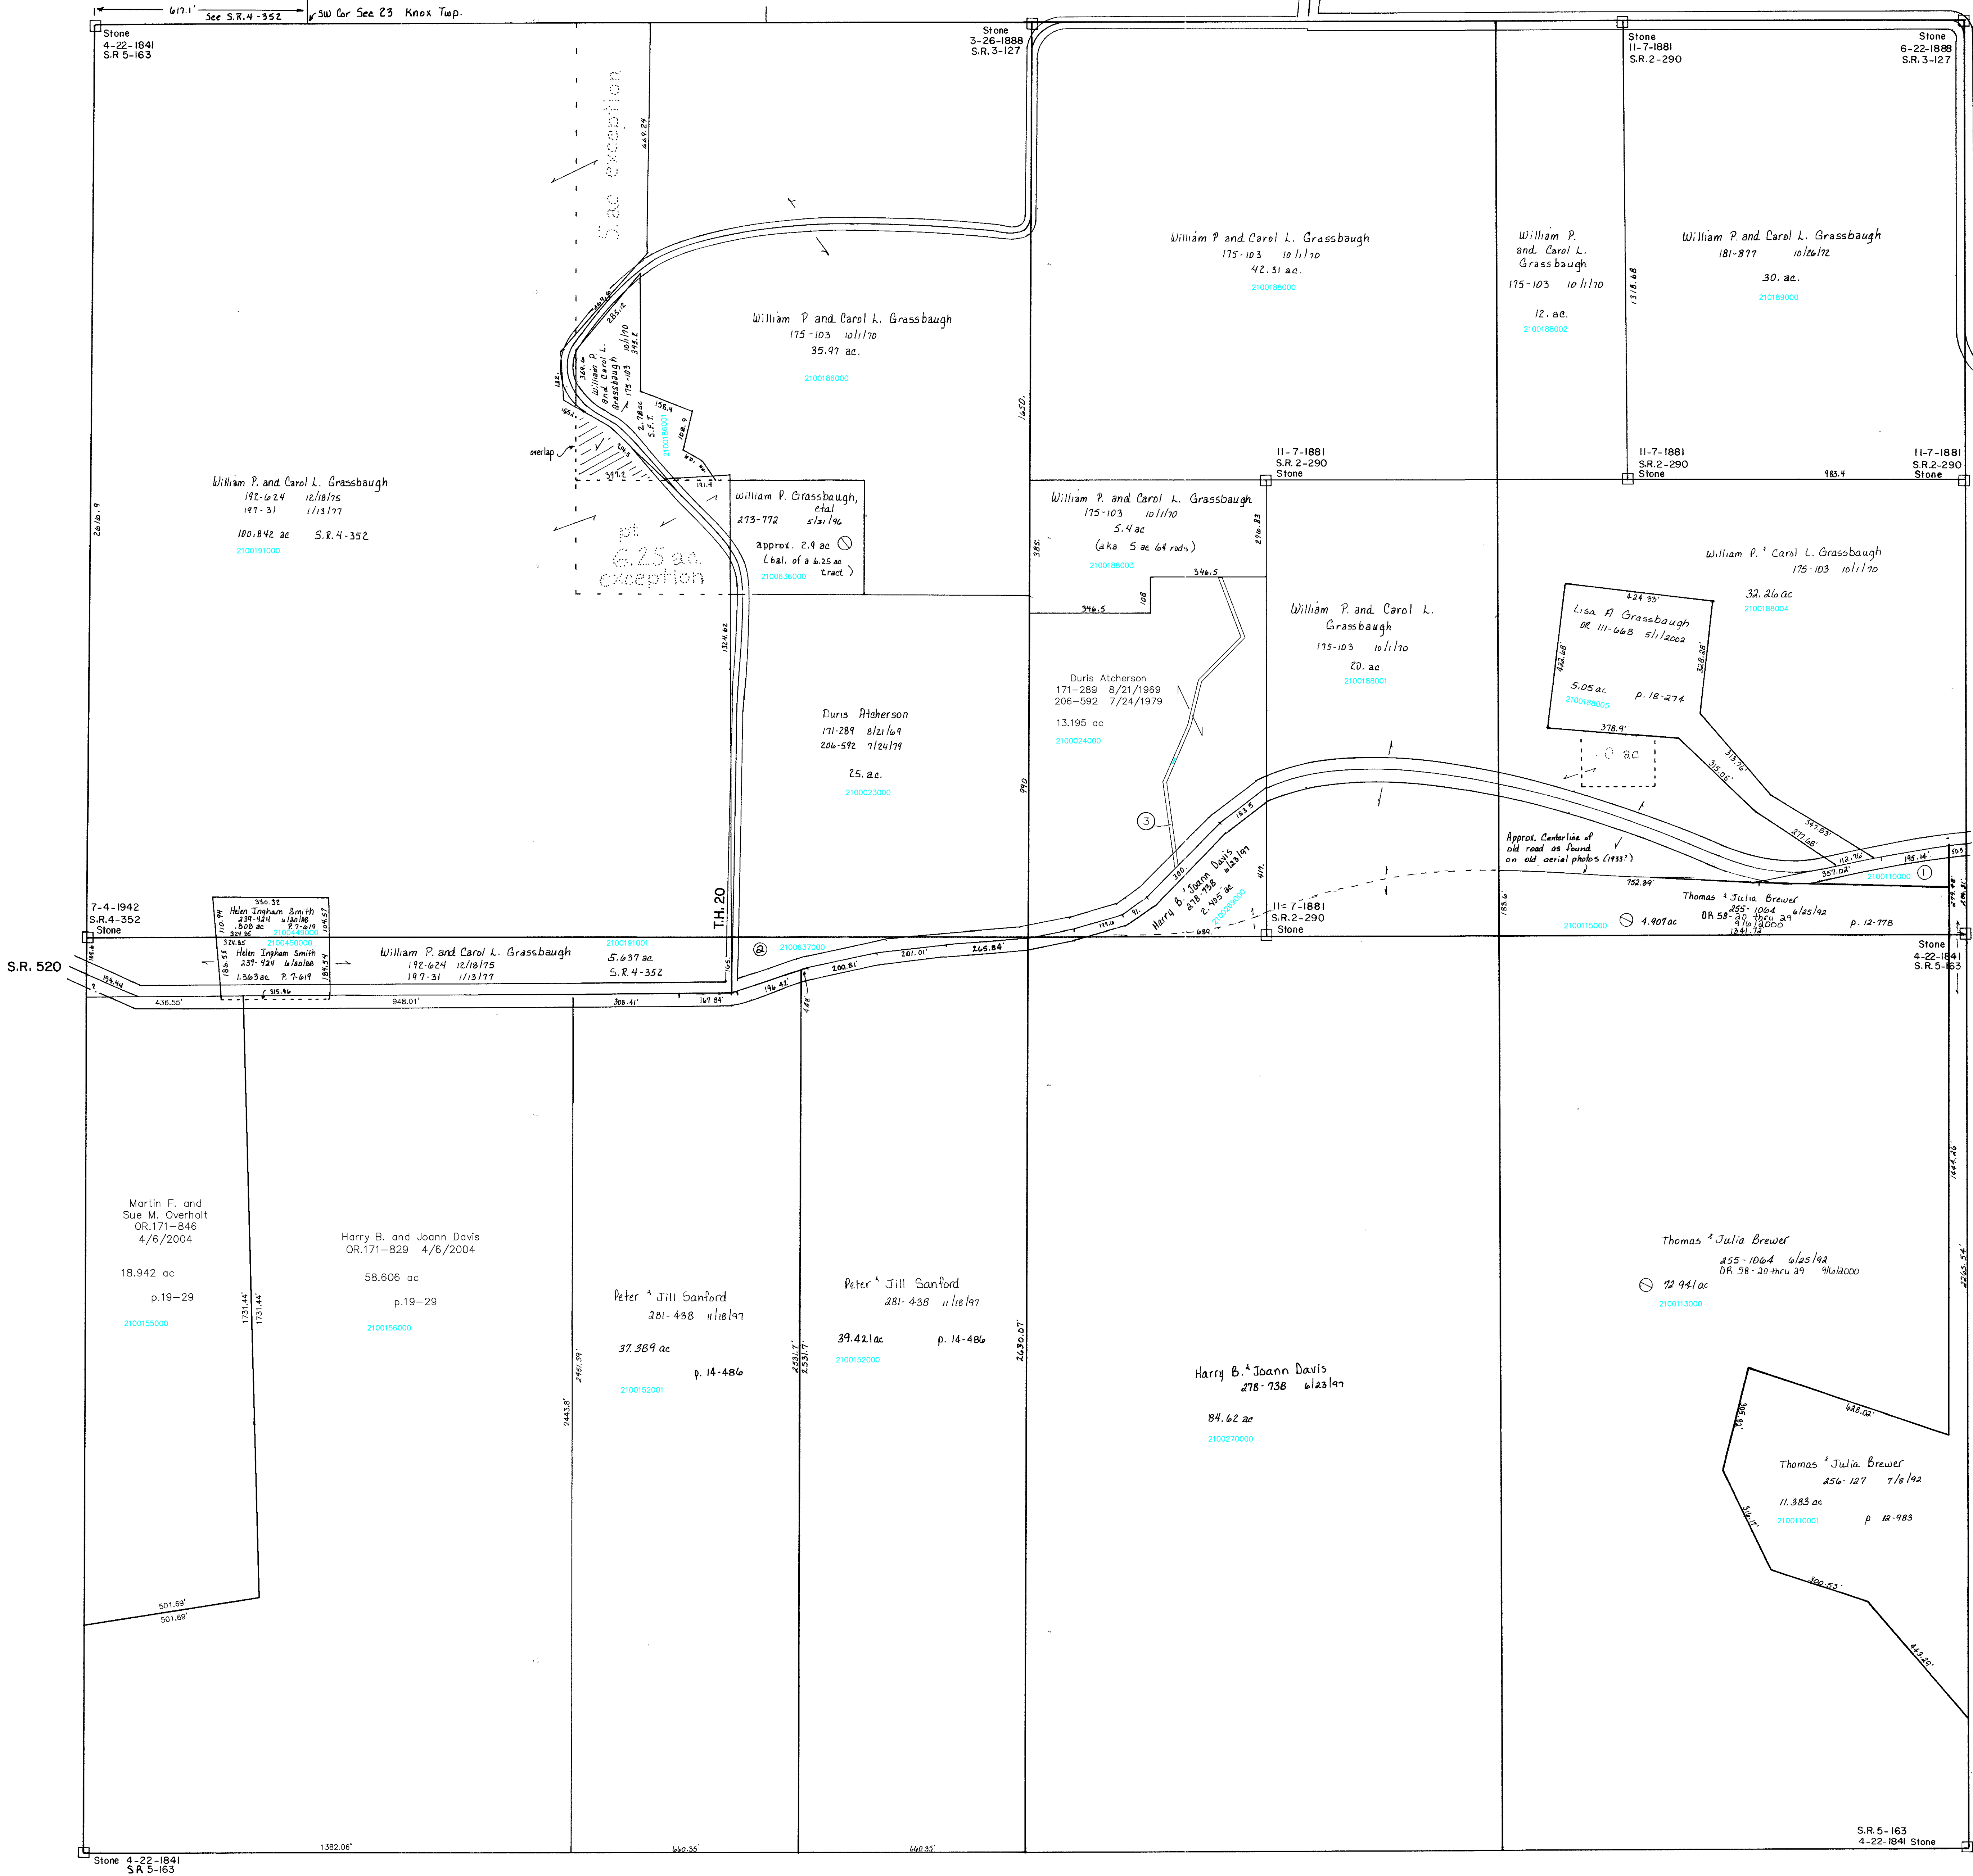

T.H. 20
50' R/W OLD T.H. 380
30' R/W OLD T.H. 279

S.R. 520

S.R. 5-163
4-22-1841
Stone

Section 8
R-14

- 2100110000 ① BREWER THOMAS AND JULIA
255-1062 6/25/1992
0.878 ac p.12-778
- 2100637000 ② ATCHERSON DURIS
171-289 8/21/1969
206-592 7/24/1979
0.982 ac
- 2100663000 ③ Duris Atcherson
OR.186-36 1/9/2006
0.212 ac p.2-421
known as the old wagon road

T-8, R-9, Sec. 3
RICHLAND TWP.
SCALE 1"=200'

Updated: 5/1/2004

LET IT BE KNOWN, THIS MAP HAS BEEN PREPARED AS A REFERENCE GUIDE TO PROPERTY OWNERSHIP. WE BELIEVE THIS INFORMATION TO BE CORRECT AND CURRENT. HOWEVER, IT IS NOT INTENDED FOR ANY LEGAL USE, WHETHER IT BE IN SALES, TRANSFERS, TRADES, LEASES OF ANY TYPE, ETC., AND DO NOT ACCEPT RESPONSIBILITY FOR ERRORS OF ANY NATURE OR OMISSIONS CONTAINED HEREIN.

R-15