


Section 2  
R-20

Section 8  
R-14

Section 10  
R-24

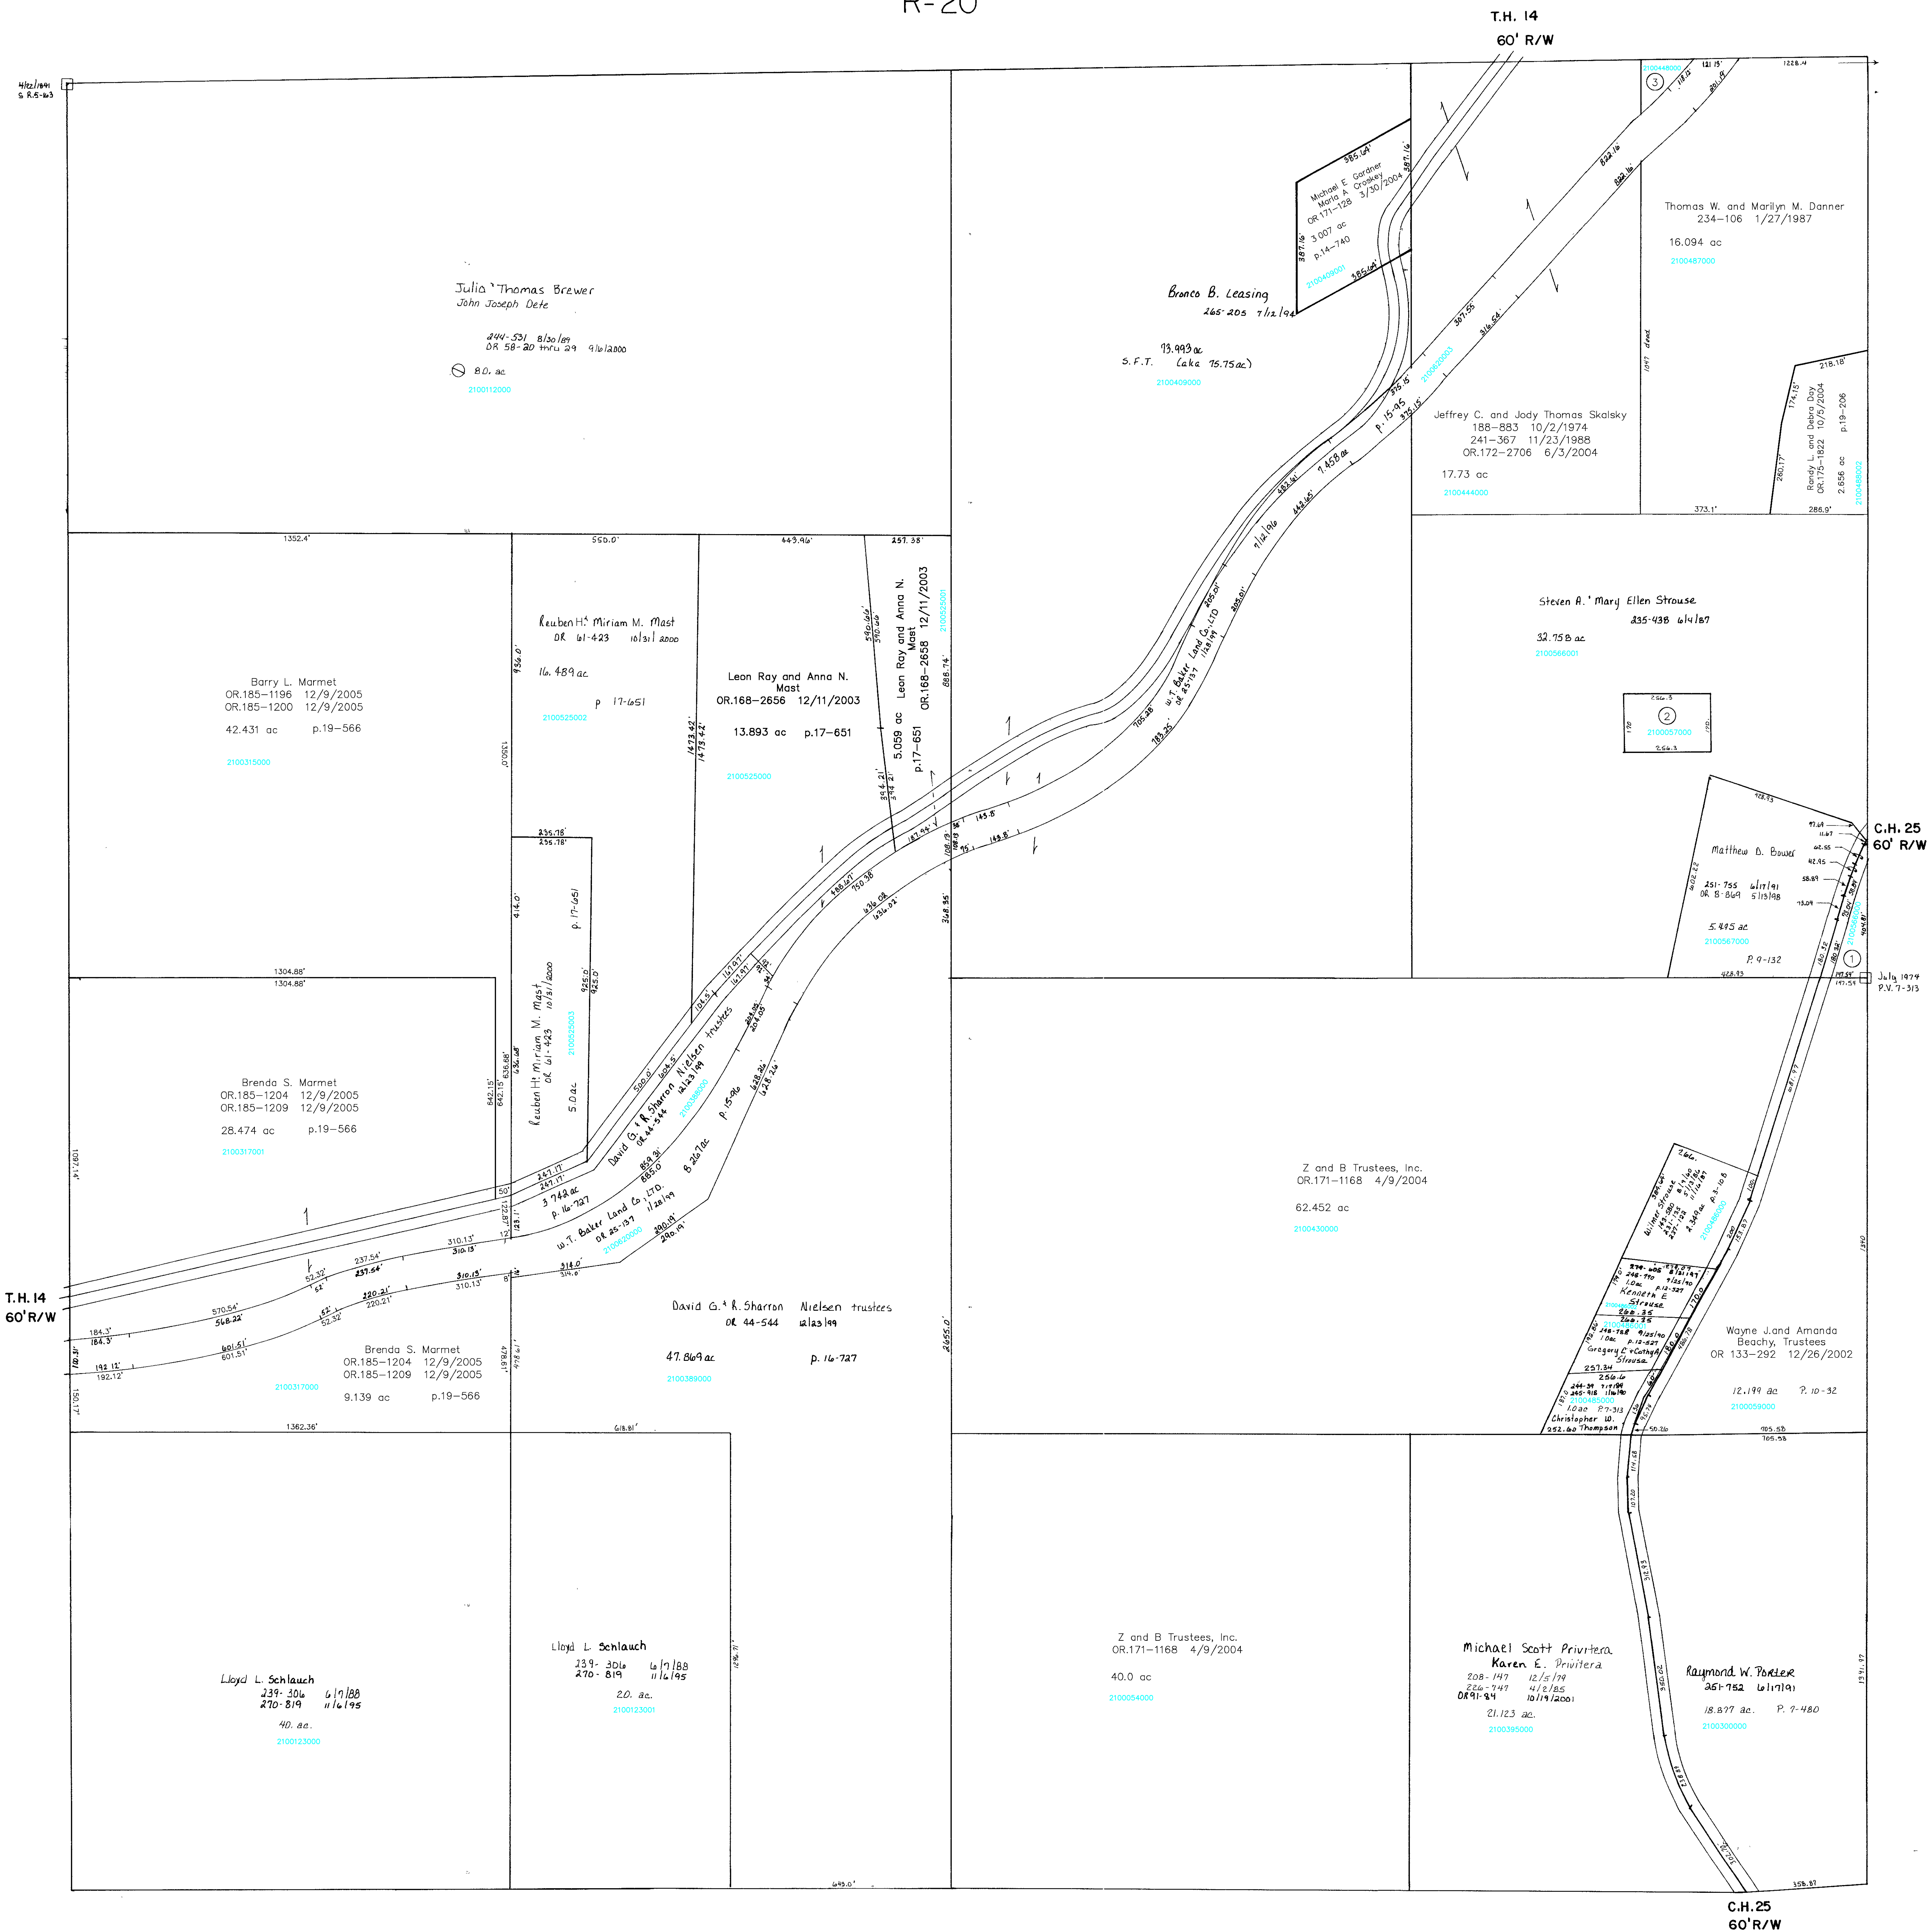

- 2100566000 ① BEACHY WAYNE J. AND AMANDA TRUSTEES  
OR.133-292 12/26/2002  
0.747 ac p.11-144
- 2100057000 ② STROUSE STEVEN A. AND MARY ELLEN  
235-438 8/4/1987  
1.0 ac p.4-167
- 2100448000 ③ SMITH FRANCIS C.  
188-881 10/2/1974  
0.75 ac S.F.T.

Section 12  
R-18

T-8, R-9, Sec. 9  
RICHLAND TWP.  
SCALE 1" = 200'

Last Revision: 12/9/2005

LET IT BE KNOWN, THIS MAP HAS BEEN PREPARED AS A REFERENCE GUIDE TO PROPERTY OWNERSHIP. WE BELIEVE THIS INFORMATION TO BE CORRECT AND CURRENT, HOWEVER, IT IS NOT INTENDED FOR ANY LEGAL USE, WHETHER IT BE IN SALES, TRANSFERS, TRADES, LEASES OF ANY TYPE, ETC., AND DO NOT ACCEPT RESPONSIBILITY FOR ERRORS OF ANY NATURE OR OMISSIONS CONTAINED HEREIN.

R-19