



Section 15  
R-28

T.H. 34 40' R/W  
OLD T.H. 232

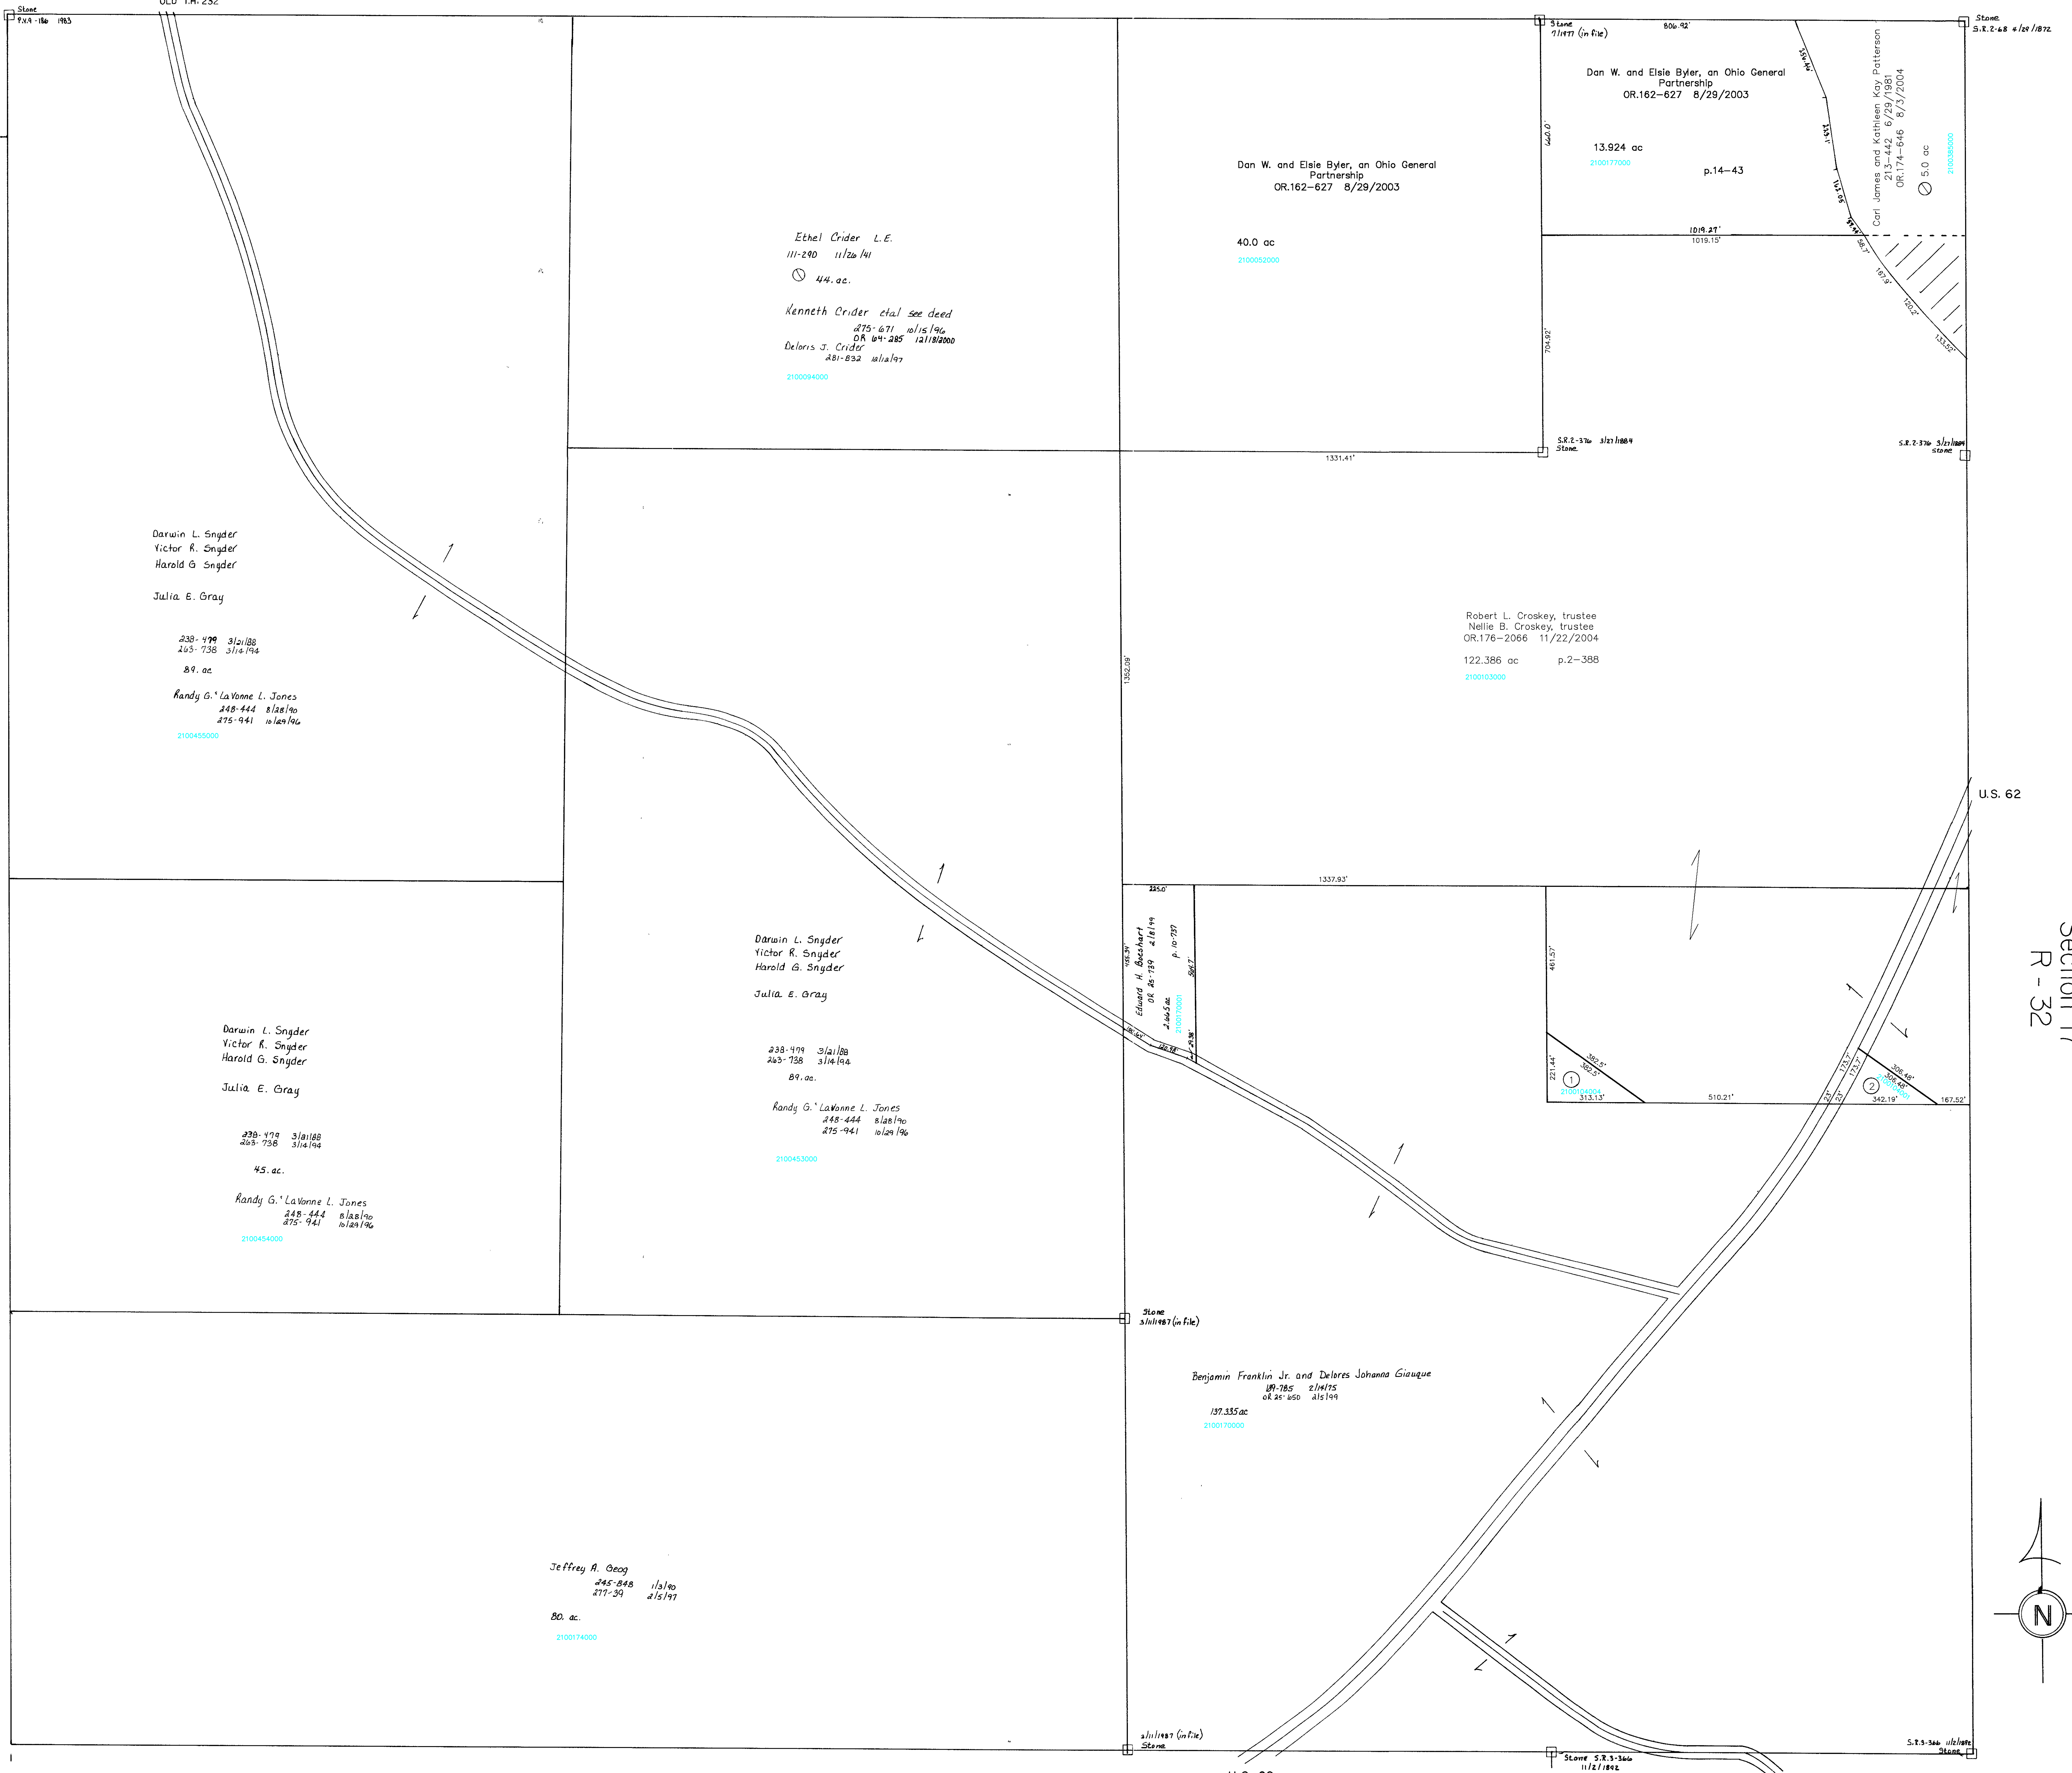

Section 20  
R-22

Section 17  
R-32

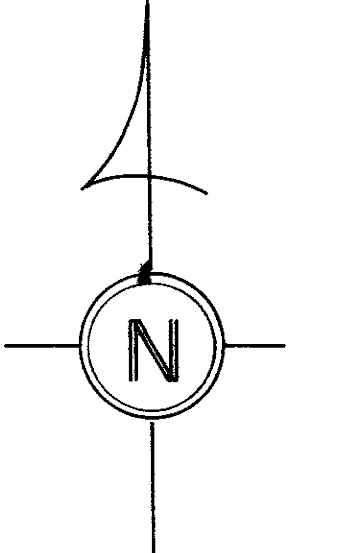

- 2100104004 ① CROSKEY ROBERT L. AND NELLIE B. TRUSTEES  
OR.0176-2066 11/22/2004  
0.786 ac p.2-388
- 2100104001 ② CROSKEY ROBERT L. AND NELLIE B. TRUSTEES  
OR.0176-2066 11/22/2004  
0.685 ac p.2-388

Section 25  
R-26

T-8, R-8, Sec. 16  
RICHLAND TWP.

SCALE 1" = 200'  
Last Revision: 11/22/2004

LET IT BE KNOWN, THIS MAP HAS BEEN PREPARED AS A REFERENCE GUIDE TO PROPERTY OWNERSHIP. WE BELIEVE THIS INFORMATION TO BE CORRECT AND CURRENT. HOWEVER, IT IS NOT INTENDED FOR ANY LEGAL USE, WHETHER IT BE IN SALES, TRANSFERS, TRADES, LEASES OF ANY TYPE, ETC., AND DO NOT ACCEPT RESPONSIBILITY FOR ERRORS OF ANY NATURE OR OMISSIONS CONTAINED HEREIN.

R-27