



R-7
Section 17

T.H. 5 No R/W Found

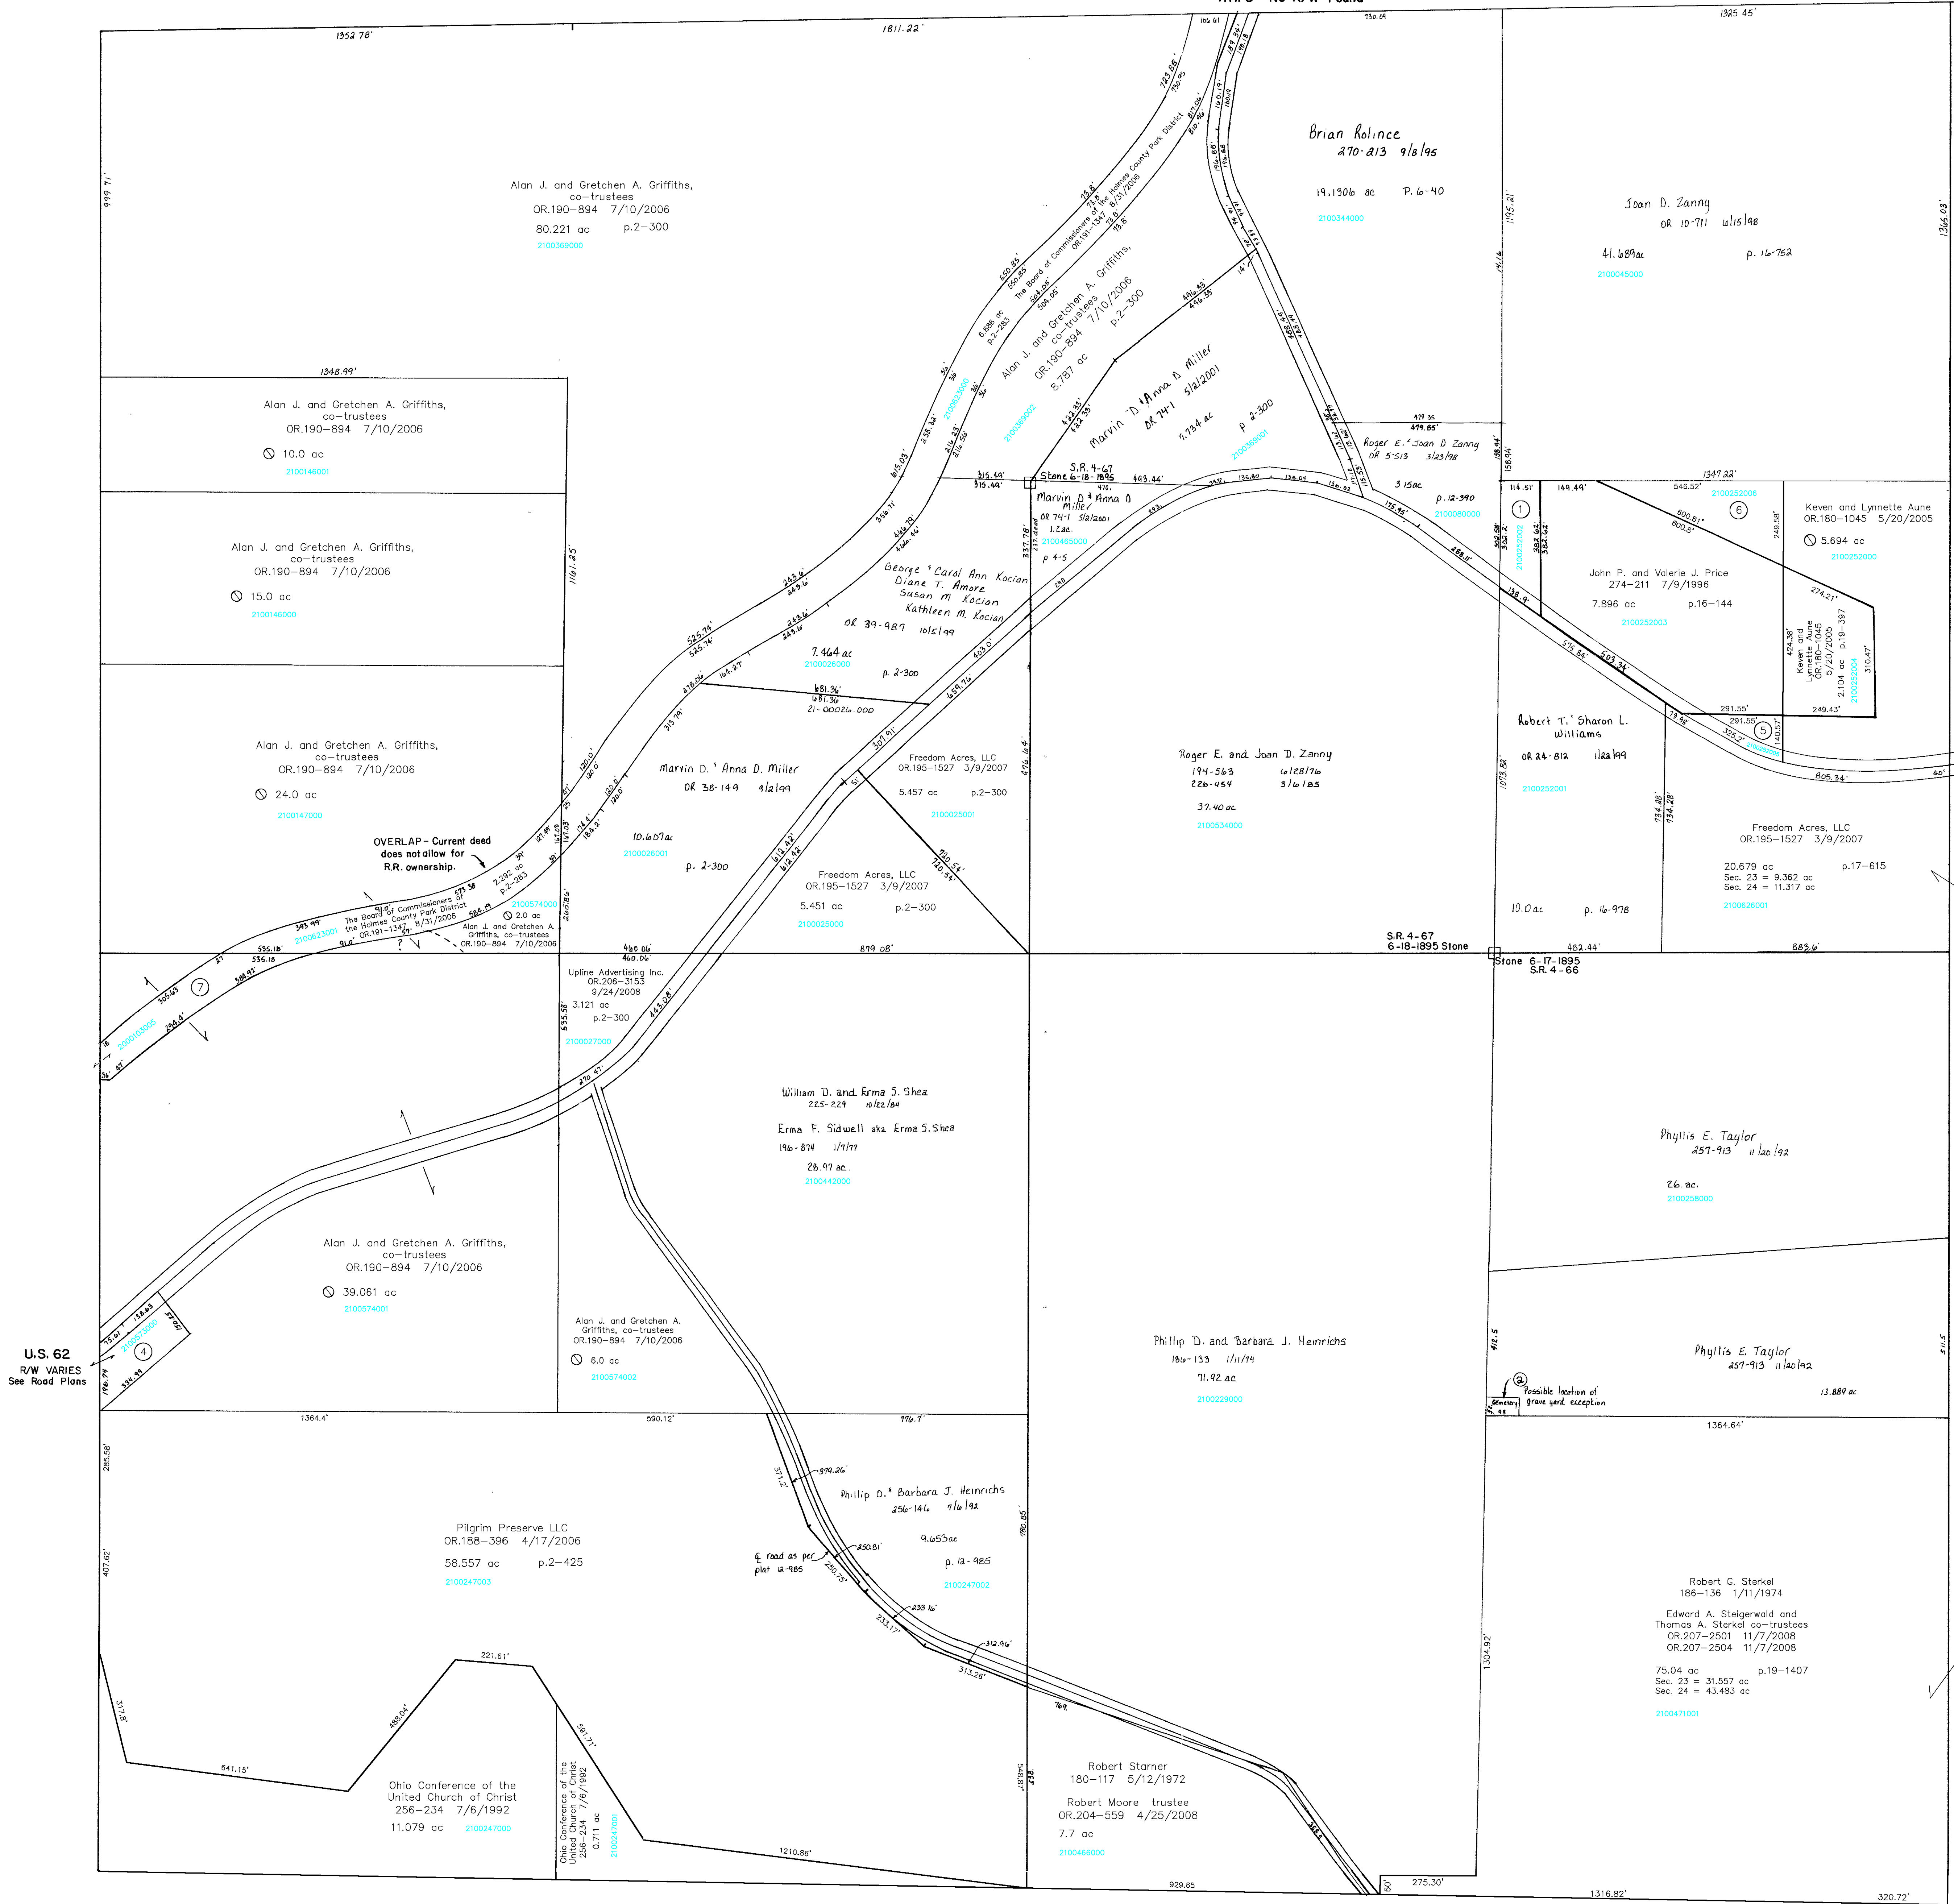

U.S. 62
R/W VARIES
See Road Plans

R-11
Section 23

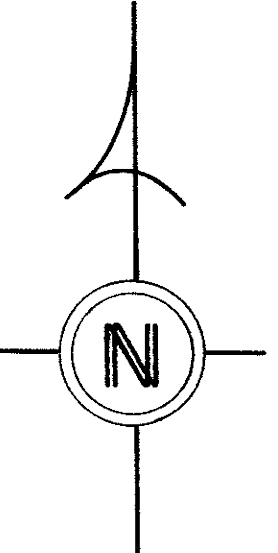

- 2100252002 ① ZANNY JOAN D.
OR.010-711 6/15/1998
0.9 ac p.16-144
- 2100573000 ④ Alan J. and Gretchen A. Griffiths, co-trustees
OR.190-894 7/10/2006
0.939 ac p.10-74
- 2100252005 ⑤ John P. and Valerie J. Price
OR.180-1042 5/20/2005
0.539 ac p.19-397
- 2100252006 ⑥ John P. and Valerie J. Price
OR.180-1042 5/20/2005
1.568 ac p.19-397
- 2000103005 ⑦ The Board of Commissioners of the
Holmes County Park District
OR.191-1347 8/31/2006
1.238 ac p.2-283

T.H. 9
30'/40' R/W
OLD T.H. 9

Coshocton County

T-8, R-9, Sec. 24
RICHLAND TWP.
SCALE 1"=200'

Last Revision: 11/7/2008

LET IT BE KNOWN, THIS MAP HAS BEEN PREPARED AS A REFERENCE GUIDE TO PROPERTY OWNERSHIP. WE BELIEVE THIS INFORMATION TO BE CORRECT AND CURRENT; HOWEVER, IT IS NOT INTENDED FOR ANY LEGAL USE, WHETHER IT BE IN SALES, TRANSFERS, TRADES, LEASES OF ANY TYPE, ETC., AND DO NOT ACCEPT RESPONSIBILITY FOR ERRORS OF ANY NATURE OR OMISSIONS CONTAINED HEREIN.

R-6