


Section 14  
R-8

T.H. 4 60' R/W  
OLD T.H. 404

T.H. 4 33' R/W  
OLD T.H. 404

Section 16  
R-2

T.H. 11 40' R/W  
OLD T.H. 10

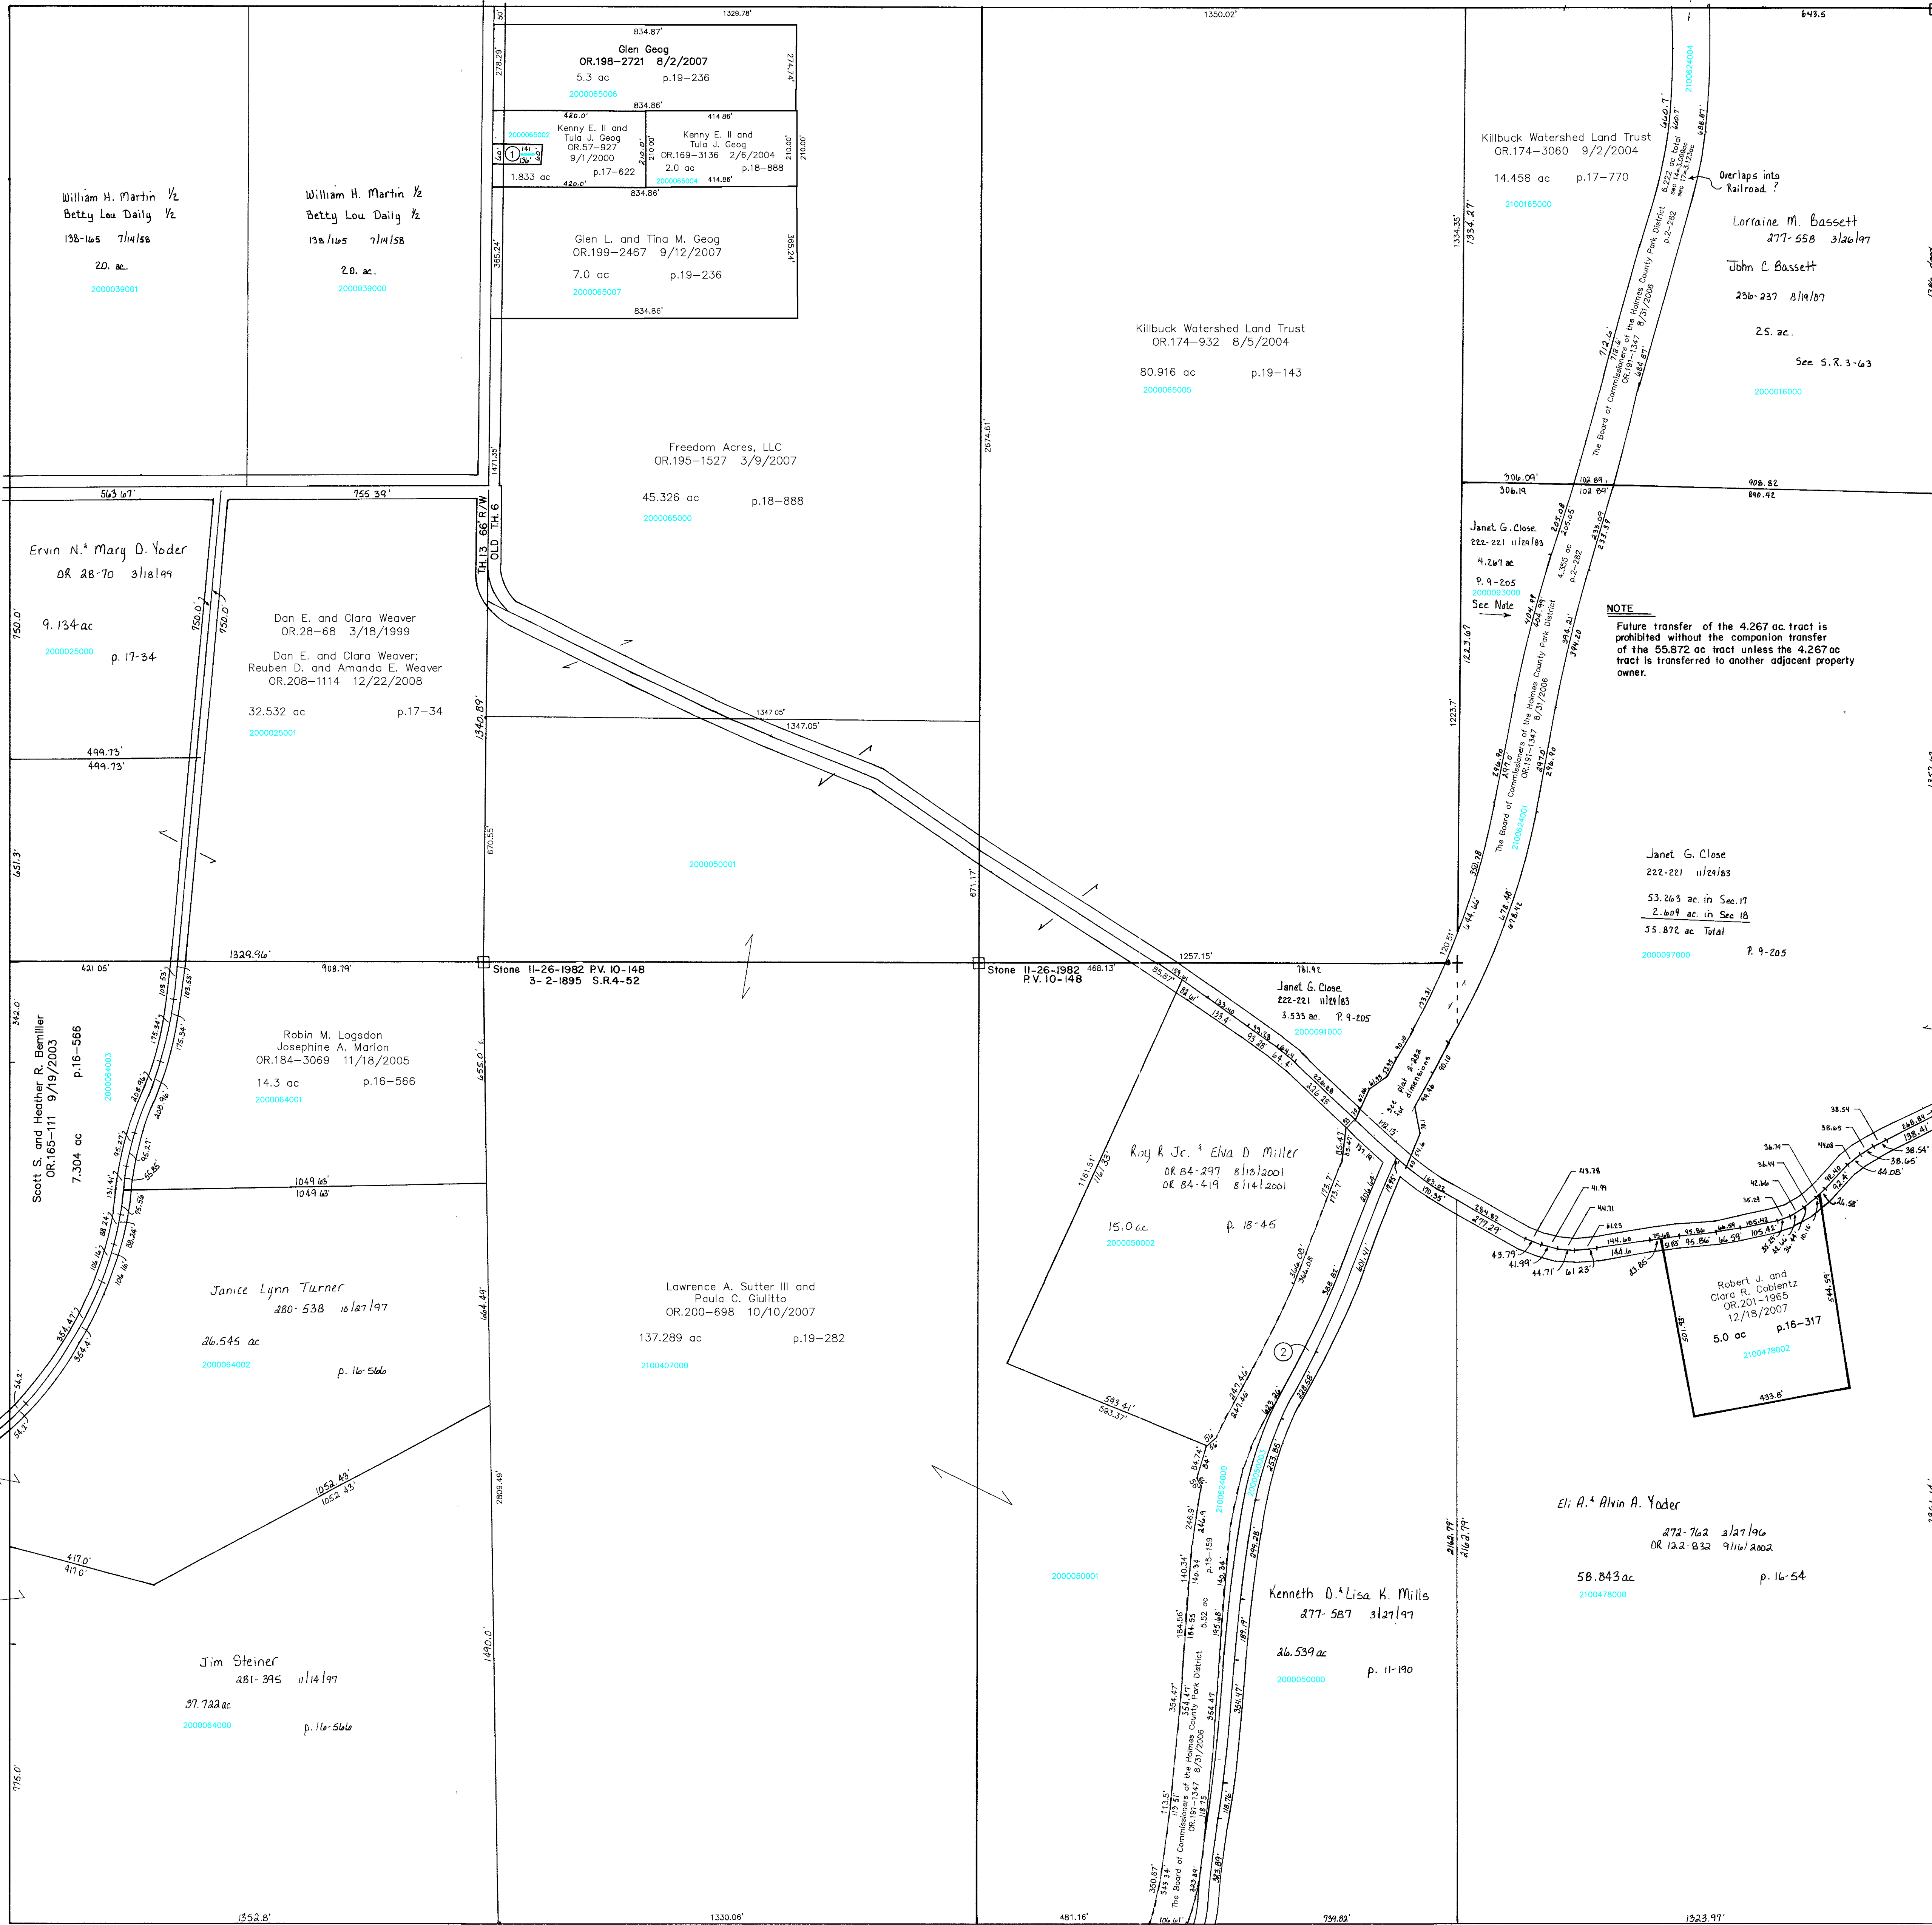

T.H. 5 No Record  
OLD T.H. 352

T.H. 13 66' R/W  
OLD T.H. 6

Section 18  
R-12

Section 24  
R-6

2000065003 ① 6500 GLEN L.  
OR.0085-186 8/21/2001  
0.192 ac p.18-52

2000050003 ② Lawrence A. Sutter III and  
Paula C. Giulitto  
OR.200-698 10/10/2007  
0.662 ac p.19-282

T-8, R-9, Sec. 17  
RICHLAND TWP.  
SCALE 1" = 200'

LET IT BE KNOWN, THIS MAP HAS BEEN PREPARED AS A REFERENCE GUIDE TO PROPERTY OWNERSHIP. WE BELIEVE THIS INFORMATION TO BE CORRECT AND CURRENT, HOWEVER, IT IS NOT INTENDED FOR ANY LEGAL USE, WHETHER IT BE IN SALES, TRANSFERS, TRADES, LEASES OF ANY TYPE, ETC., AND DO NOT ACCEPT RESPONSIBILITY FOR ERRORS OF ANY NATURE OR OMISSIONS CONTAINED HEREIN.

Last Revision: 12/22/2008

R-7