


Section 16
R-27

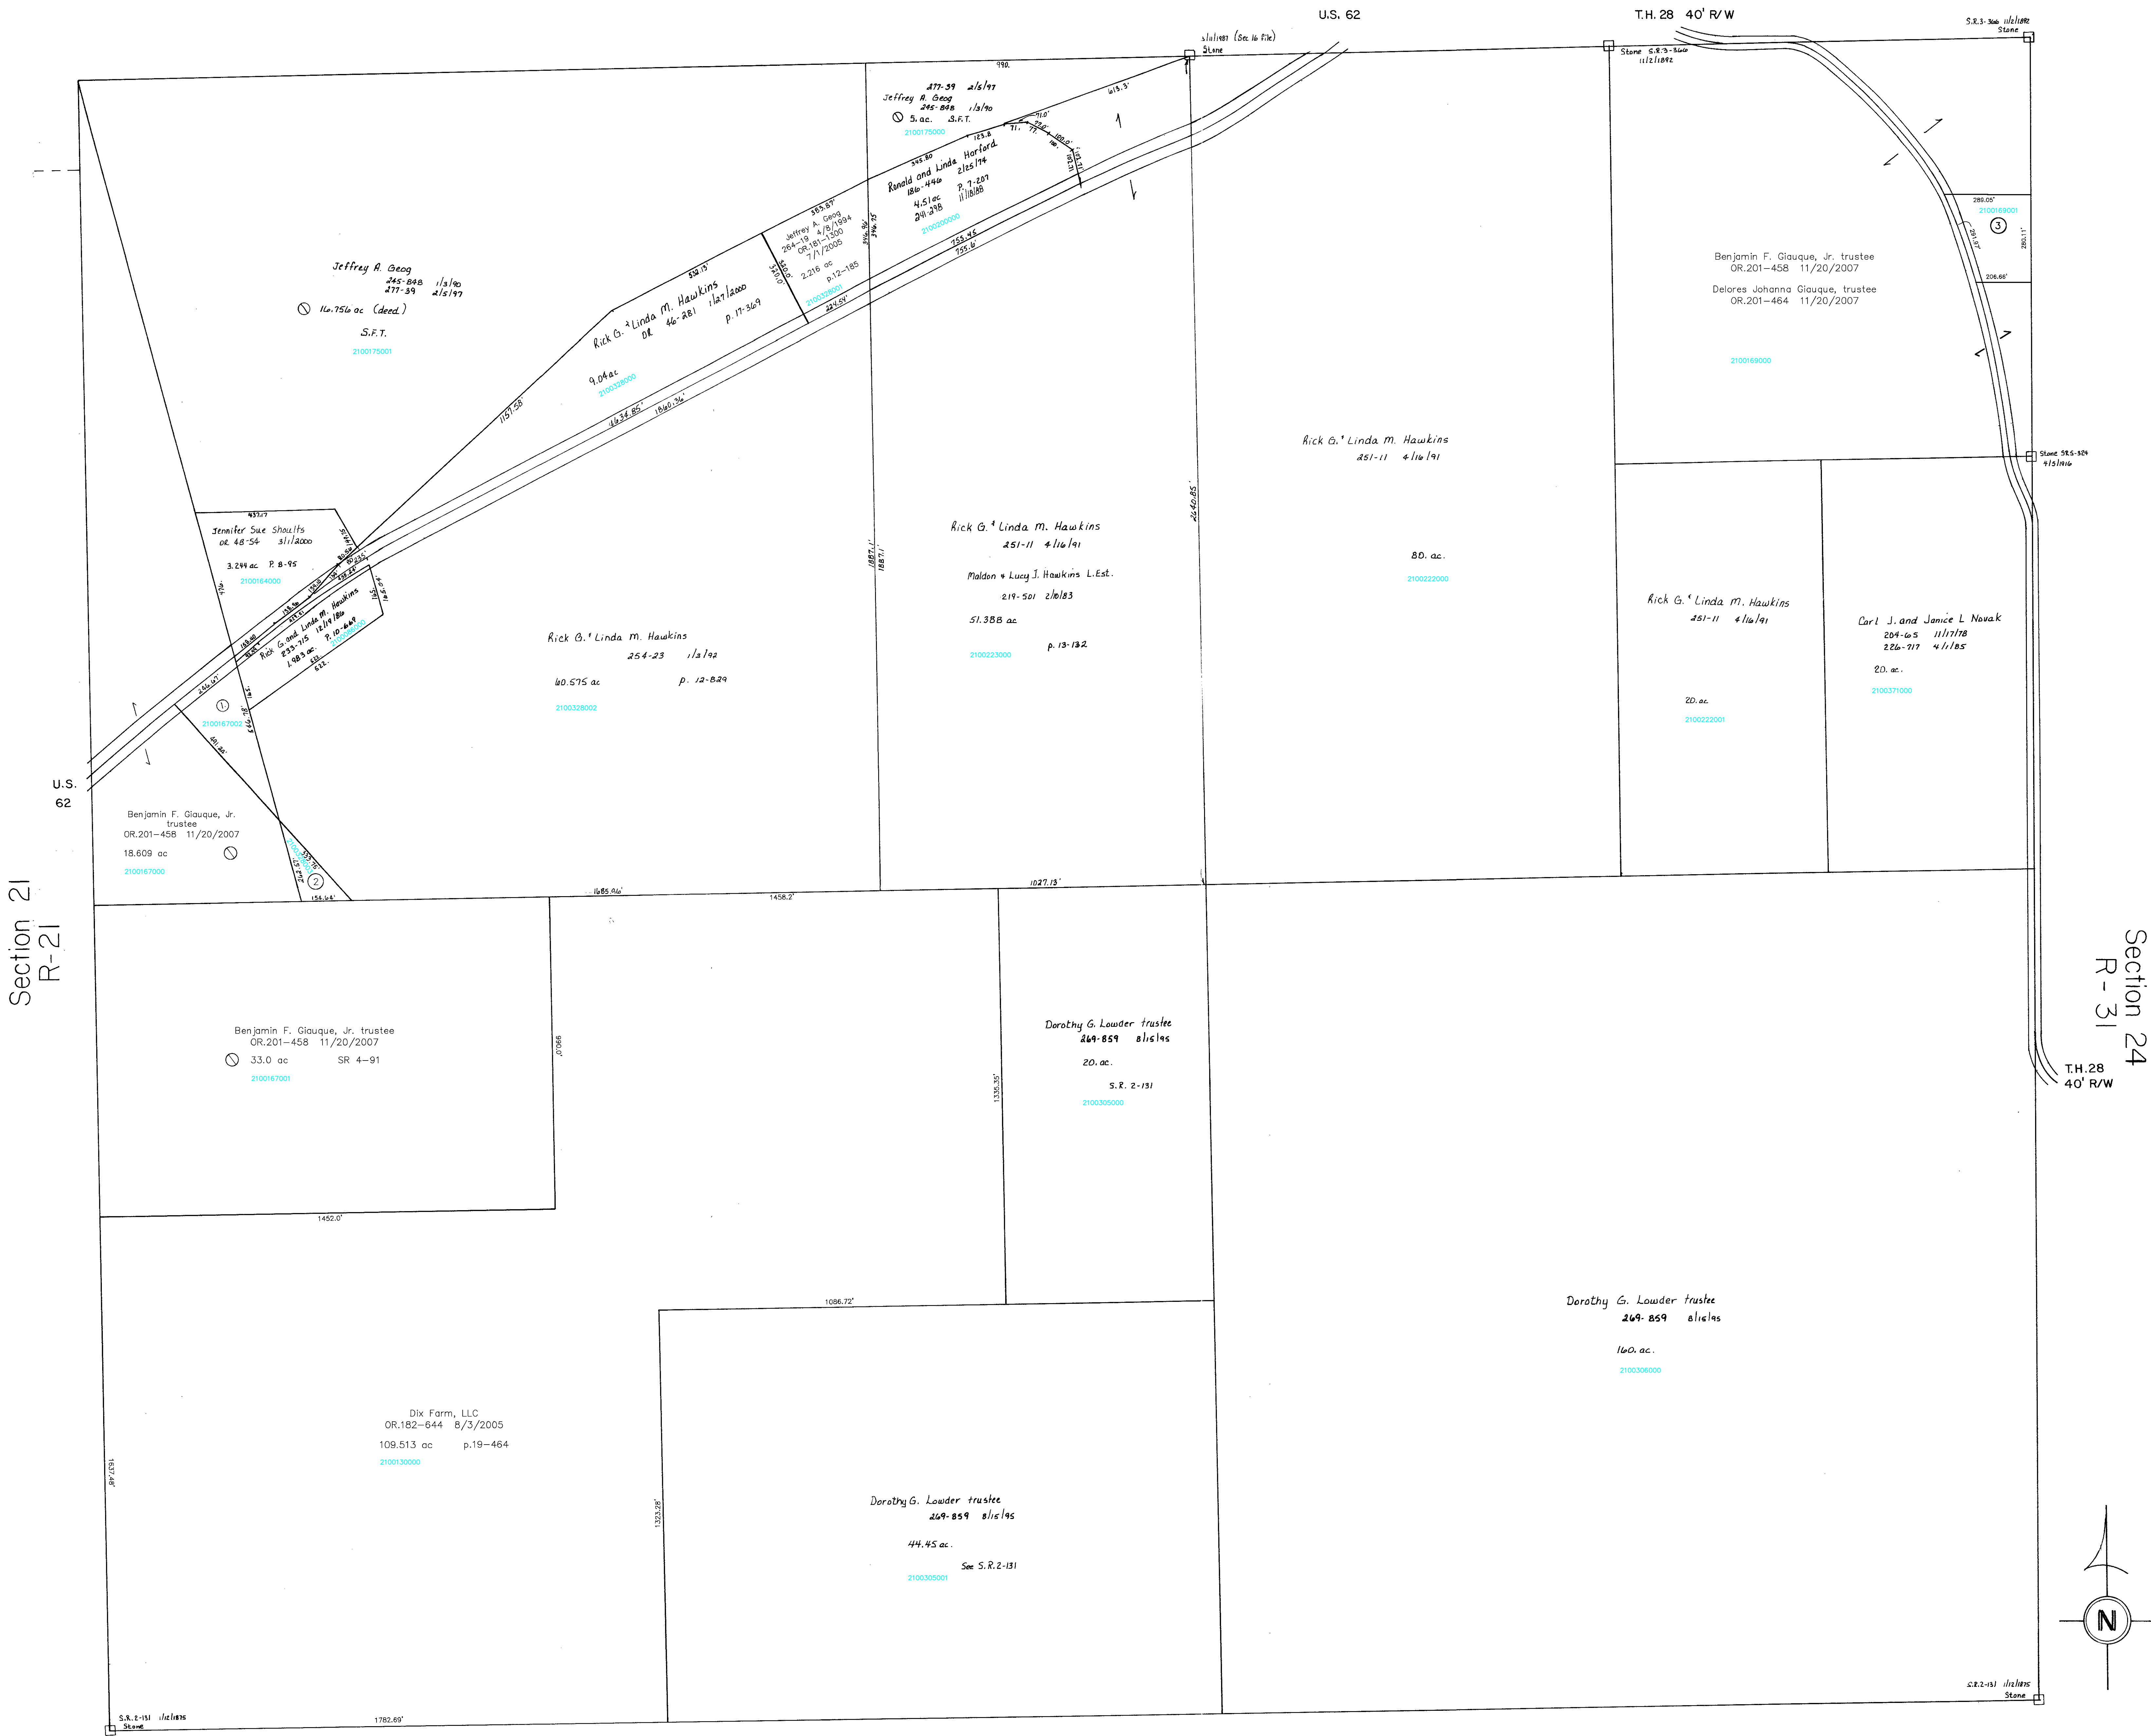

Section 21
R-21

Section 24
R-31

Coshocton County

Last Revision: 11/20/2007

T-8, R-8, Sec. 25
RICHLAND TWP.

SCALE 1" = 200'

LET IT BE KNOWN, THIS MAP HAS BEEN PREPARED AS A REFERENCE GUIDE TO PROPERTY OWNERSHIP. WE BELIEVE THIS INFORMATION TO BE CORRECT AND CURRENT, HOWEVER, IT IS NOT INTENDED FOR ANY LEGAL USE, WHETHER IT BE IN SALES, TRANSFERS, TRADES, LEASES OF ANY TYPE, ETC., AND DO NOT ACCEPT RESPONSIBILITY FOR ERRORS OF ANY NATURE OR OMISSIONS CONTAINED HEREIN.

R-26

- 2100167002 ① HAWKINS RICK G. AND LINDA M. OR.0022-331 12/14/1998 1.391 ac p.16-946
- 2100328003 ② Benjamin F. Glauque, Jr. trustee OR.201-458 11/20/2007 0.454 ac p.16-946
- 2100169001 ③ BELL DEBORAH DAWN OR.0140-800 3/4/2003 1.594 ac p.18-540

S.E. Corner
Sec. 16 R-27