


T.H. 209  
Dist. T.H. 209  
No Record

Wayne County

T.H. 208  
Dist. T.H. 208  
No Record

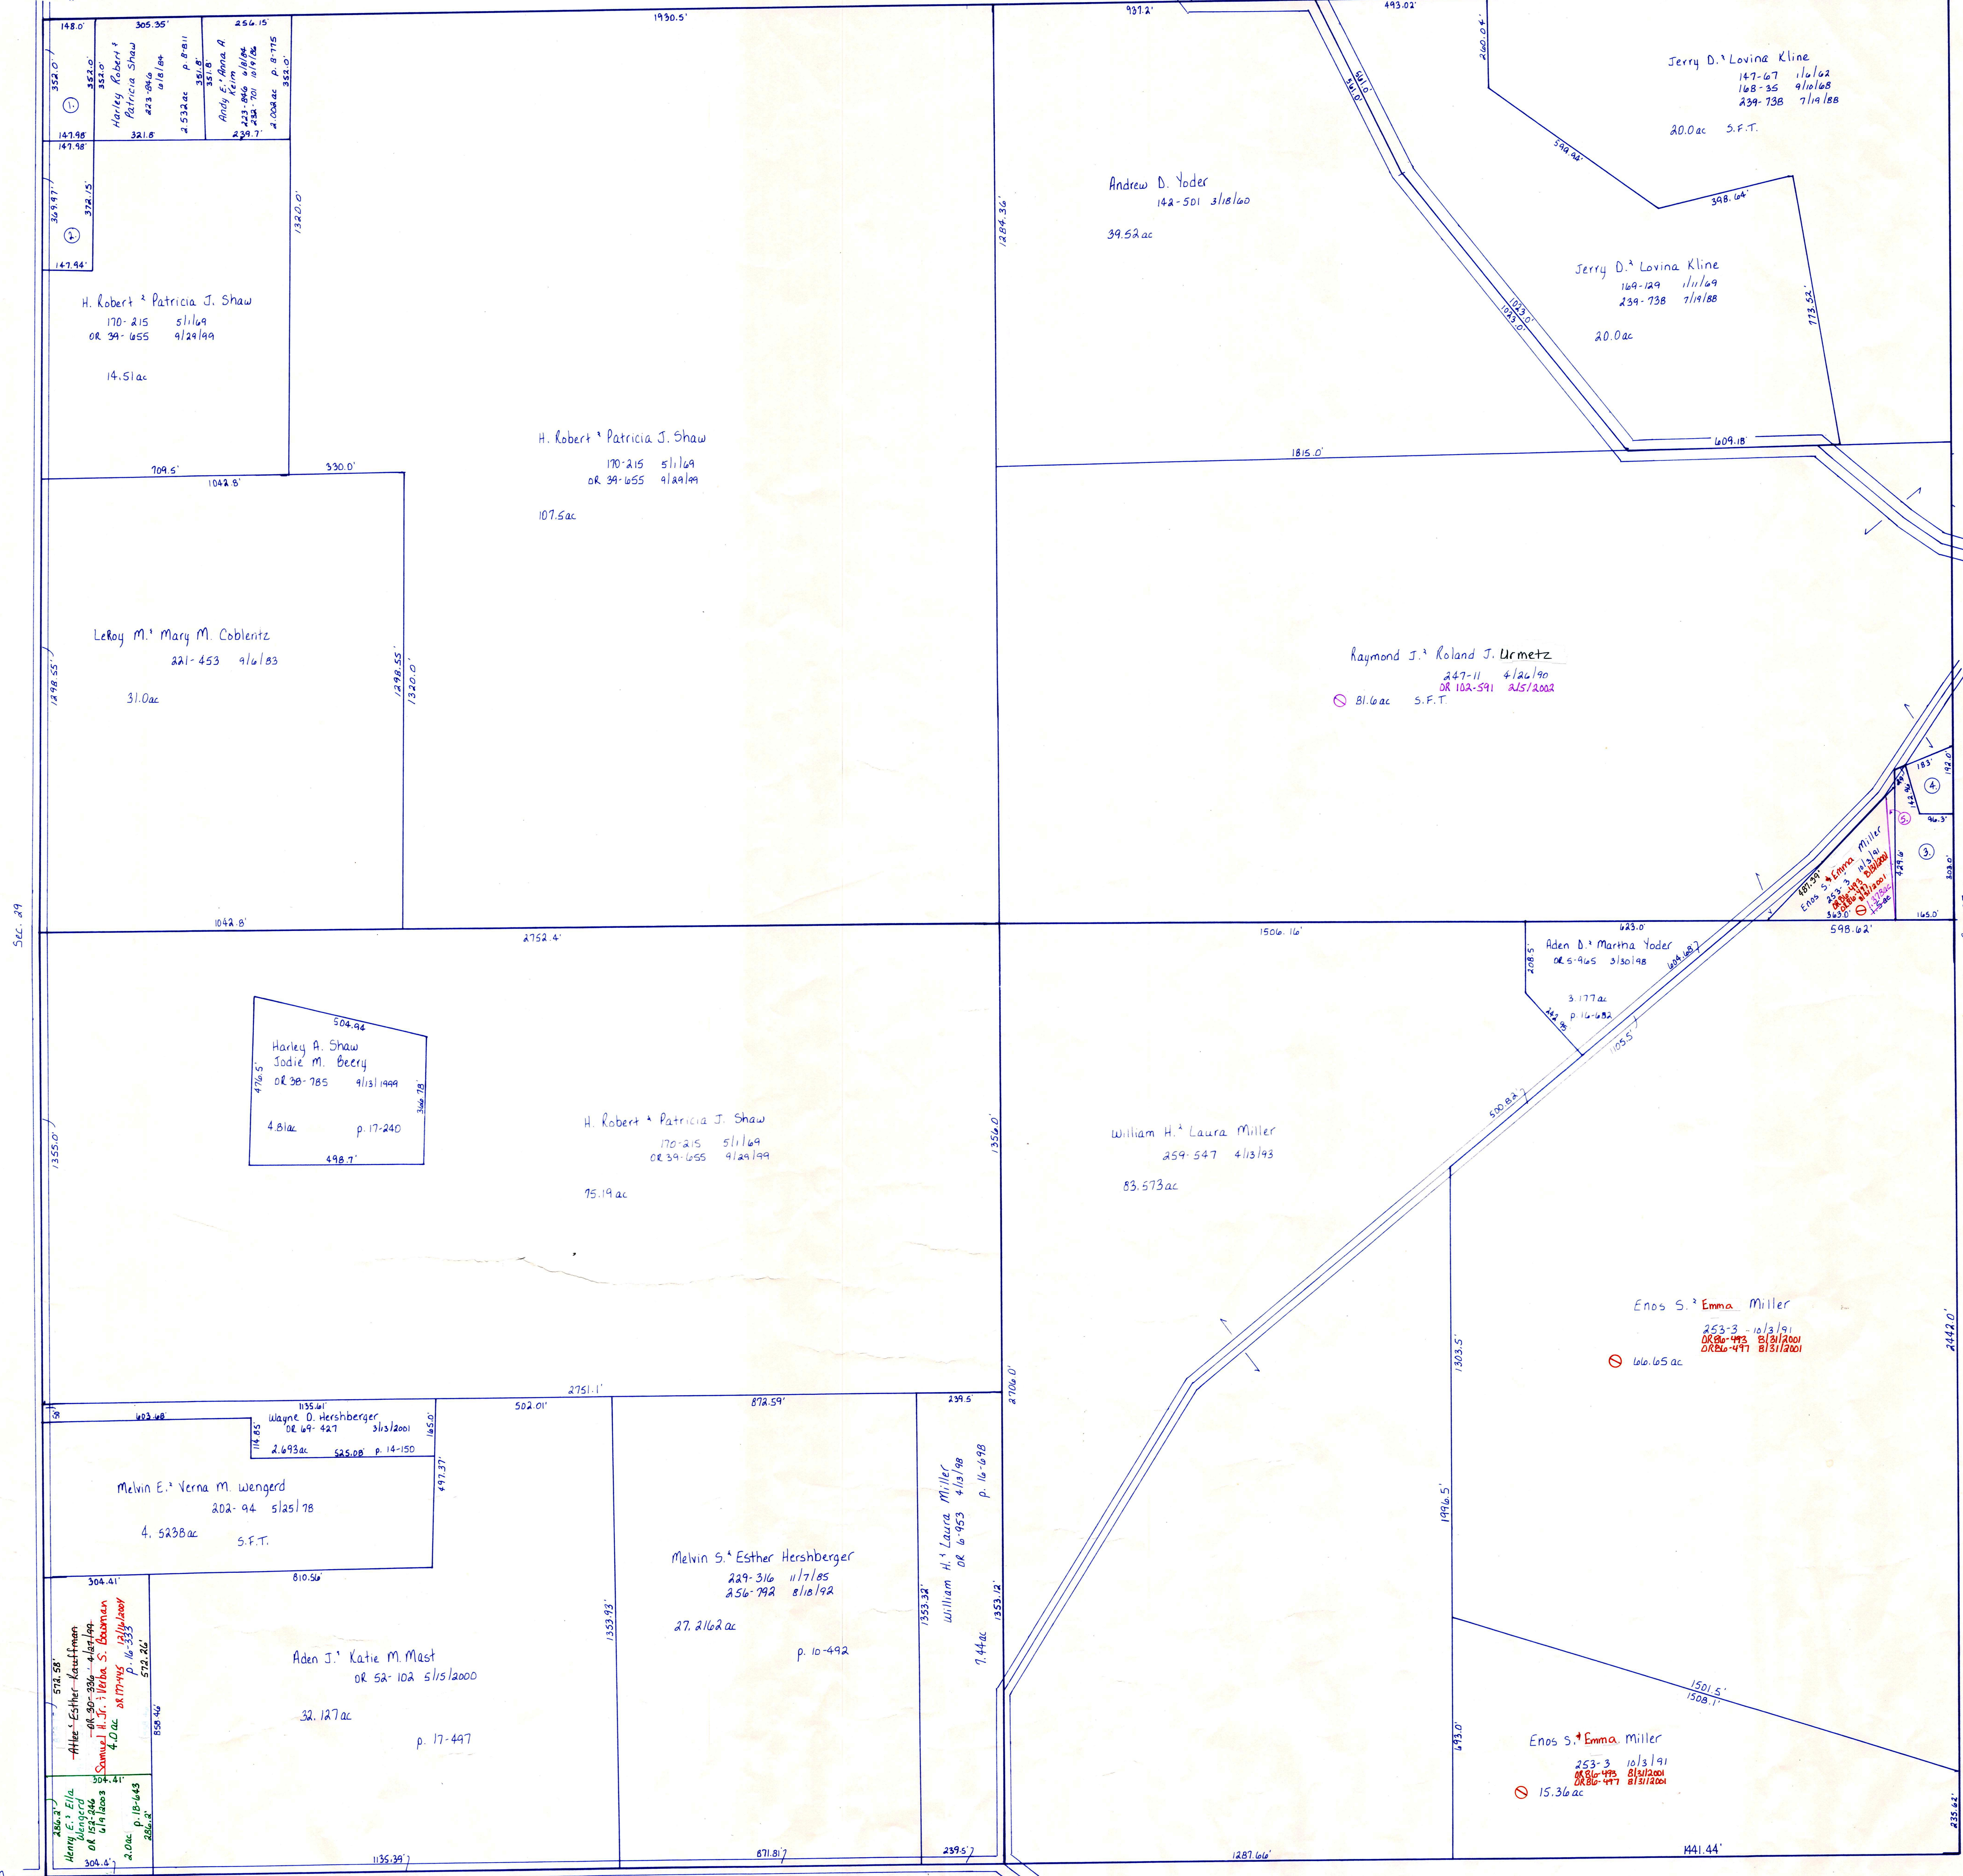

Sec. 29

Sec. 27

Sec. 33

T.H. 207  
Dist. T.H. 207  
No Record

T.H. 210  
Dist. T.H. 210  
No Record

LET IT BE KNOWN, THIS MAP HAS BEEN PREPARED AS A REFERENCE GUIDE TO PROPERTY OWNERSHIP. WE BELIEVE THIS INFORMATION TO BE CORRECT AND CURRENT, HOWEVER, IT IS NOT INTENDED FOR ANY LEGAL USE, WHETHER IT BE IN SALES, TRANSFERS, TRADES, LEASES OF ANY TYPE, ETC., AND DO NOT ACCEPT RESPONSIBILITY FOR ERRORS OF ANY NATURE OR OMISSIONS CONTAINED HEREIN.

T-15, R-12, Sec. 28  
SALT CREEK TWP.  
HOLMES CO., OHIO SCALE: 1" = 200'

SC-22