


S.A. 241
and Ch. 17
60' R/W

Sec. 35

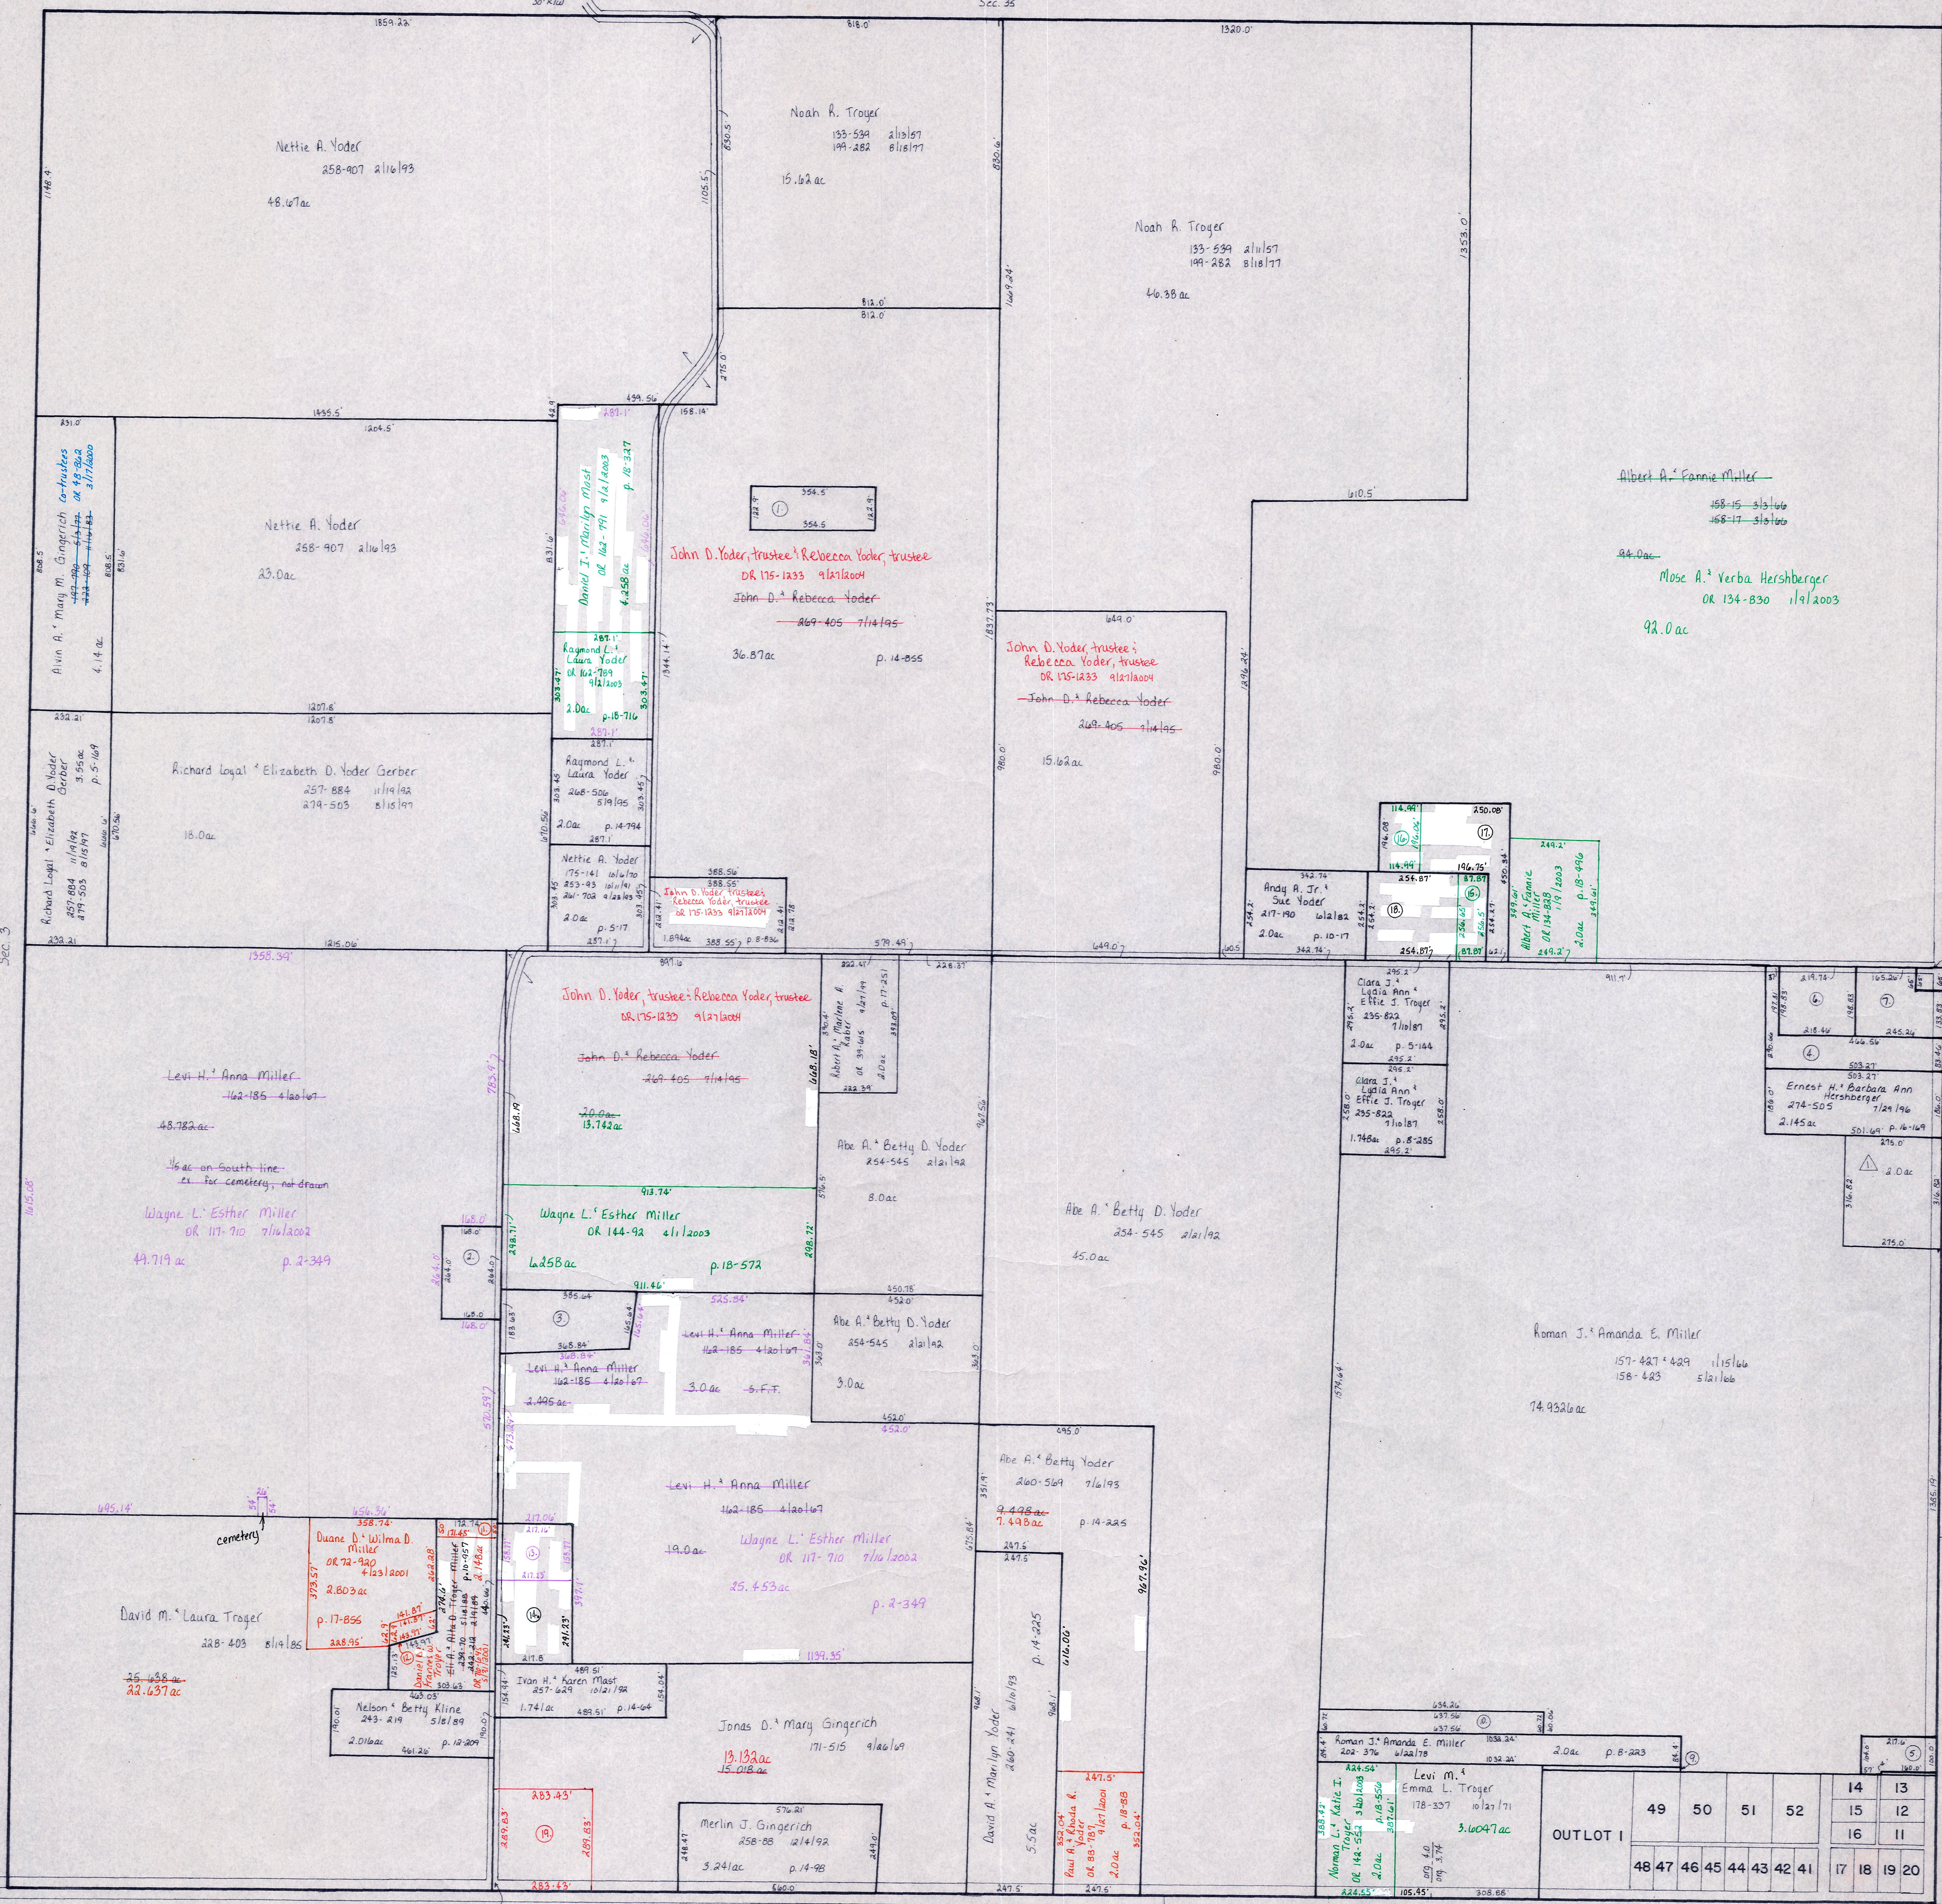

Sec. 3

Sec. 1

T.H. 616
Old T.H. 239
30' R/W

Middleton Holdings Subdivision
PLAT 17-161 PLATTED 7/1/99 SC-28 A

T.H. 617
Old T.H. 590
E/W unknown

See SC-27 A
for Mt. Hope map

T.H. 624
60' R/W

S.A. 241

Sec. 11

T.H. 362
Old T.H. 480
60' R/W

S.A. 241
Ch. 17
60' R/W

OUTLOT I											
49	50	51	52	14	13						
15	12										
16	11										
48	47	46	45	44	43	42	41	17	18	19	20

LET IT BE KNOWN, THIS MAP HAS BEEN PREPARED AS A REFERENCE GUIDE TO PROPERTY OWNERSHIP. WE BELIEVE THIS INFORMATION TO BE CORRECT AND CURRENT, HOWEVER, IT IS NOT INTENDED FOR ANY LEGAL USE, WHETHER IT BE IN SALES, TRANSFERS, TRADES, LEASES OF ANY TYPE, ETC., AND DO NOT ACCEPT RESPONSIBILITY FOR ERRORS OF ANY NATURE OR OMISSIONS CONTAINED HEREIN.

T-14, R-12, Sec. 2
SALT CREEK TWP.
HOLMES CO., OHIO SCALE 1"=200'

SC-28