


Sections 16 Township 8 Range 7. this 17th day of May 1873 25-

A Survey made for, Edward Carpenter and others May 15th 1873
 Whereof a legal notice had been served on the parties adjoining met
 at the time and place specified in said notice, and the selected
 Joseph Solomon flag bearer and Jackson Gray, and George W.
 Carpenter as Chain carriers, all of which were sworn before entering
 on the duties assigned

See Plat.

North

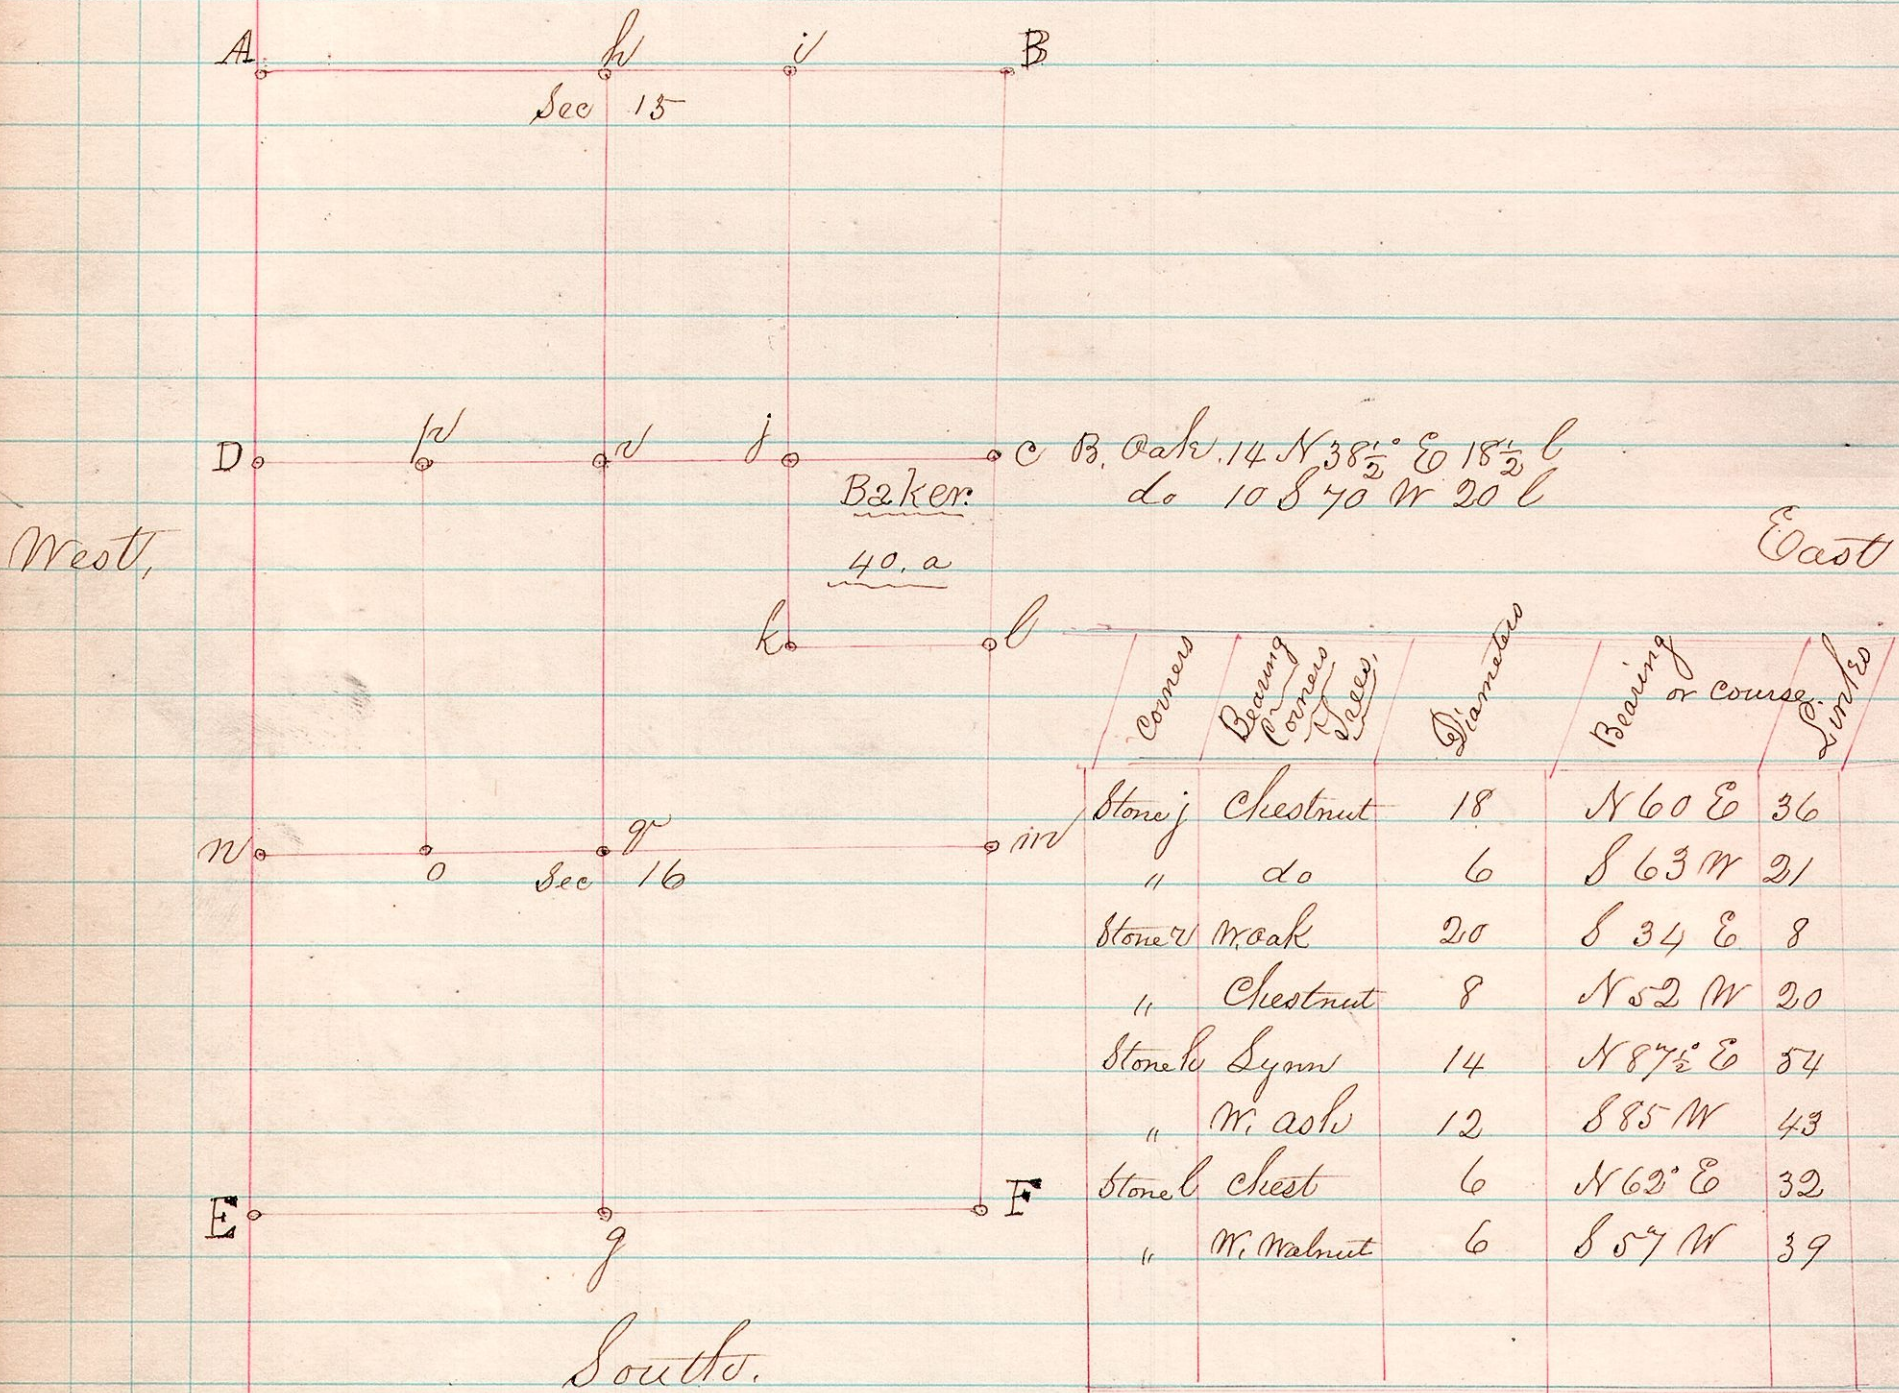

Commence at the North East corner of Sec. 16, thence N 89 W to the quarter post
 on the north line of said sec 158 perches, thence on the same course 44 perches
 to a stone and established said north line.

Again commence at a stone in the ^{SE} of Sec 15, thence S 1 W 160 perches
 to a stone bring the quarter post of Sec. 16, again commence at the North
 East corner of Sec. 16, thence N. 89 W 80 perches, thence S 1 W 80 perches
 and 9 links to a stake, thence S 89 E 80 perches 24 links thence N 1 E 80 perches
 4 11 links to the place of beginning containing 40 acres, being the North East
 quarter of the North East quarter of Sec. 16 Township 8 Range 7

I hereby certify the above plat and description
 to be correct. June 24th 1873
Joshua Spooner ³/₃ County Surveyor.