


Section 17 Township 8 Range 4 June 26th 1873,

28

A Survey made for Michael Domer and others commencing at the quarter post of Sec. 17 Township 8 Range 4 on the south side of said section thence $88^{\circ} E$ 160 perches to a stone, thence $N 130^{\circ} E$, 163 perches N.E.C of said section, then commencing at the center quarter post on the line of said sec, thence $N 88^{\circ} W$ 161 perches and 13 links, and set a stone, thence South $1\frac{1}{2} W$ 160 perches, to a stone, thence $N 15^{\circ} E$ 160 perches, and then from the center of the North side of said sec, $S 1\frac{1}{2} W$ 160 perches 22 links to the center of said section and planted a stone;

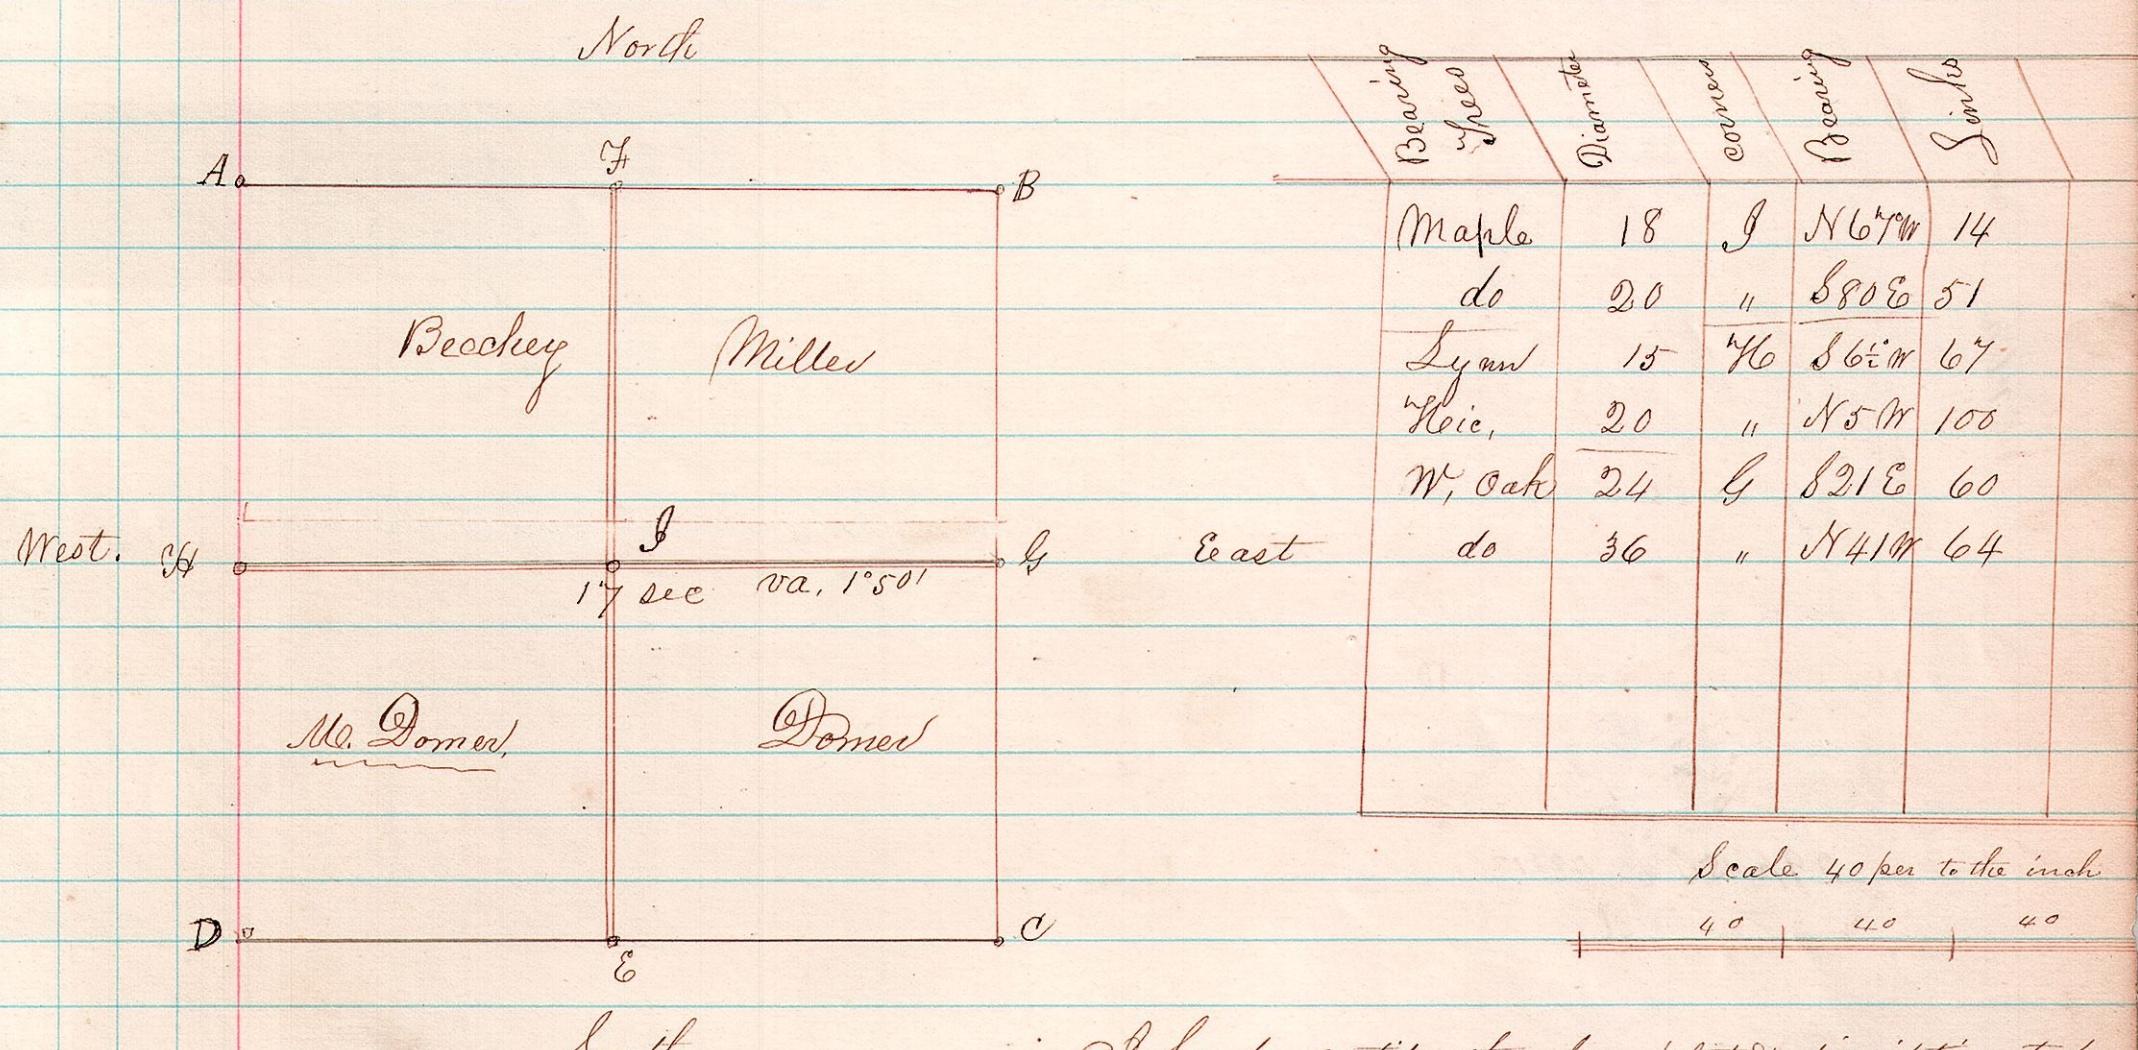

I hereby certify the above plat & description to be correct this 26th day of June 1873

Joshua Sponagle County Sur.