


No 109

5816 A Survey made for J. Stetter, being part of the west part of the SW 1/4 of Sec 16. T8. R5

N

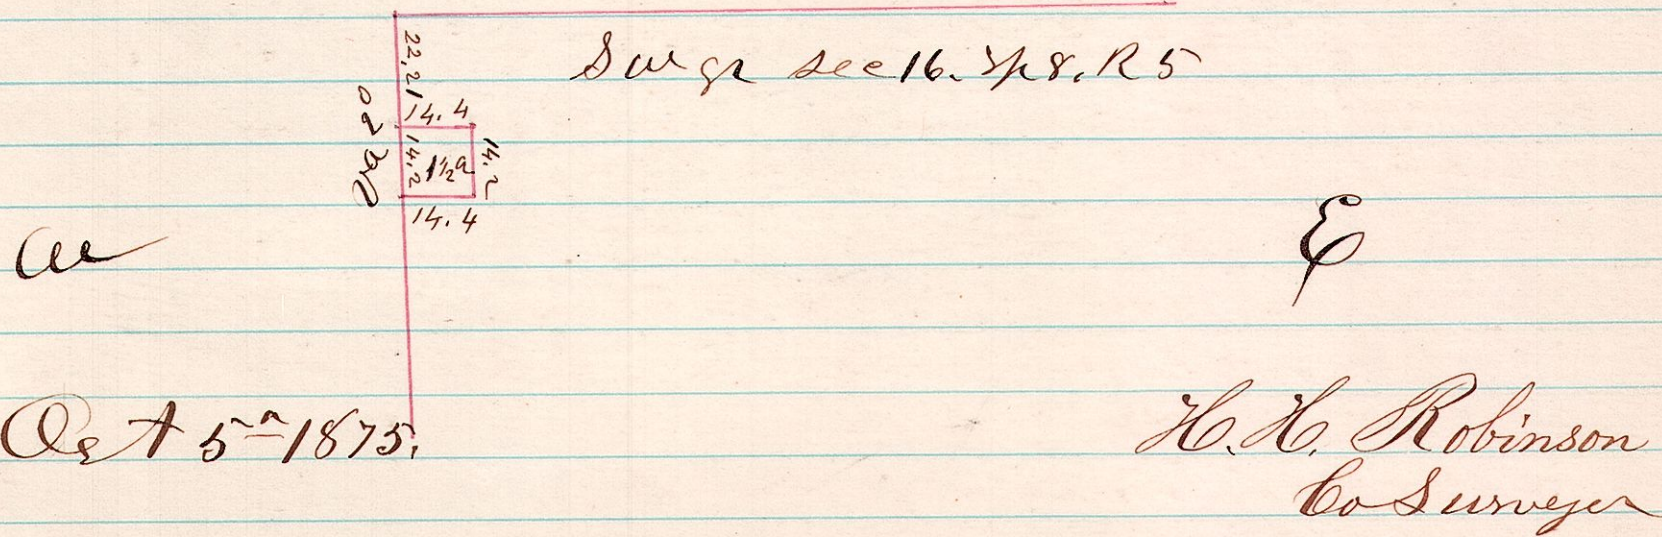

No 110

9821 A Survey made for M. Dial being the south line of the SW 1/4 of Sec 21. & south line of S 1/2 of Sec 22 T8. R9. M. Dial's land being immediately south in Cookston Co


Established Corner on co line between Sec 21 & 22, a stump of one of the old witness trees standing with the old road, visible. Took new witness trees as follows, Hickory 8. N 15° W. 8 l. Oak 4. S 15° E 1/2 l. Oct 8th 1875.

H. H. Robinson Co Surveyor

No 111

7936 A Survey made for David Henderson being the north part of lot No 36. 1st gr. T9. R7

N

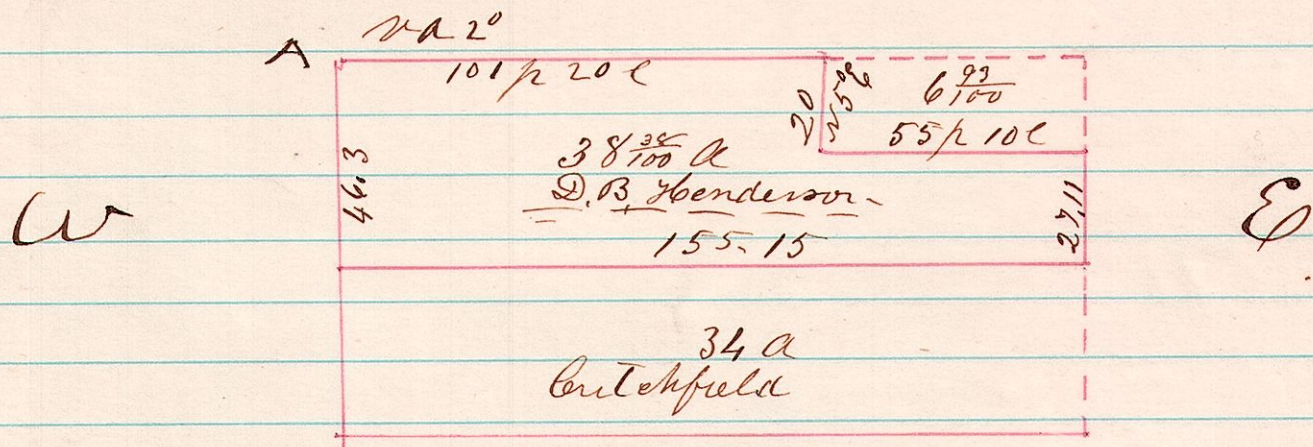

At A, I established corner & took new witness tree as follows. Gum 14. N 66 1/2 W 28 f.

Oct 14th 1875

H. H. Robinson Co Surveyor