


A Survey made for Frank Corbrand John M^o Kee Peter Lizer & Margant Lizer
7 8 21st To locate a corner by law at the S.E. corner of the S West fourth of the South
West quarter of Sec 2 T⁸ R⁷ and marked B on the following plat

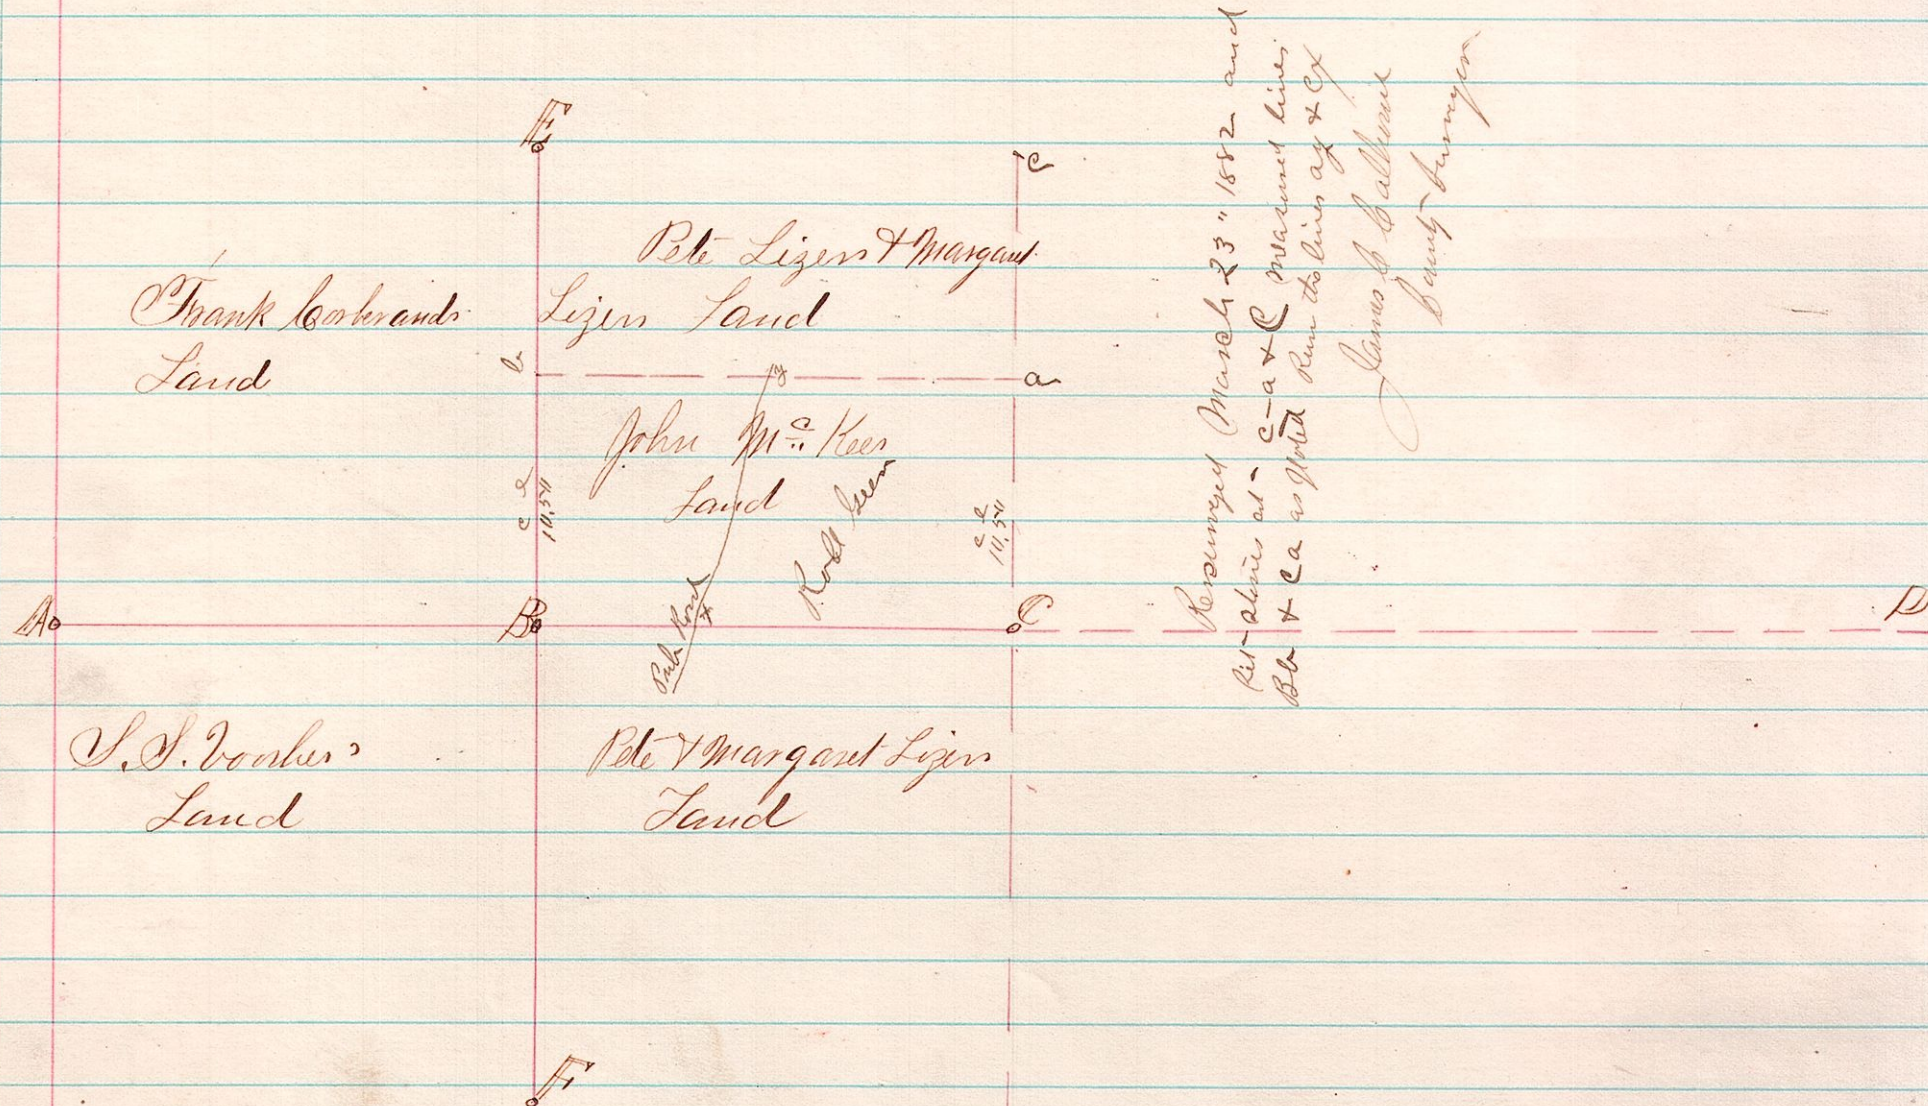

The following notice was served at the request of Frank Corbrand

To whom
You are hereby notified that a survey will be made and testimony taken by
J. S. Callhoun County Surveyor on the 26th day of June 1877 in Sec 2 T⁸ R⁷
for the purpose of establishing the East line of Frank Corbrand's land and also the
corners at the ends thereof
Frank Corbrand
a land owner in said section

On the 4th day of June 1877 served a written copy of the within notice on John M^o Kee
Peter Lizer and Margant Lizer
Magga Corbrand

State of Ohio Holmes County ss
Sworn to and subscribed before me a County Surveyor in and for Holmes County
Ohio this 26th day of June 1877
J. S. Callhoun
County Surveyor

"See next page"