



4 9 17 N.E. 3/4 Survey made for Abraham Barber of the S.E. 2nd Section 17 Township 9 of Range 4

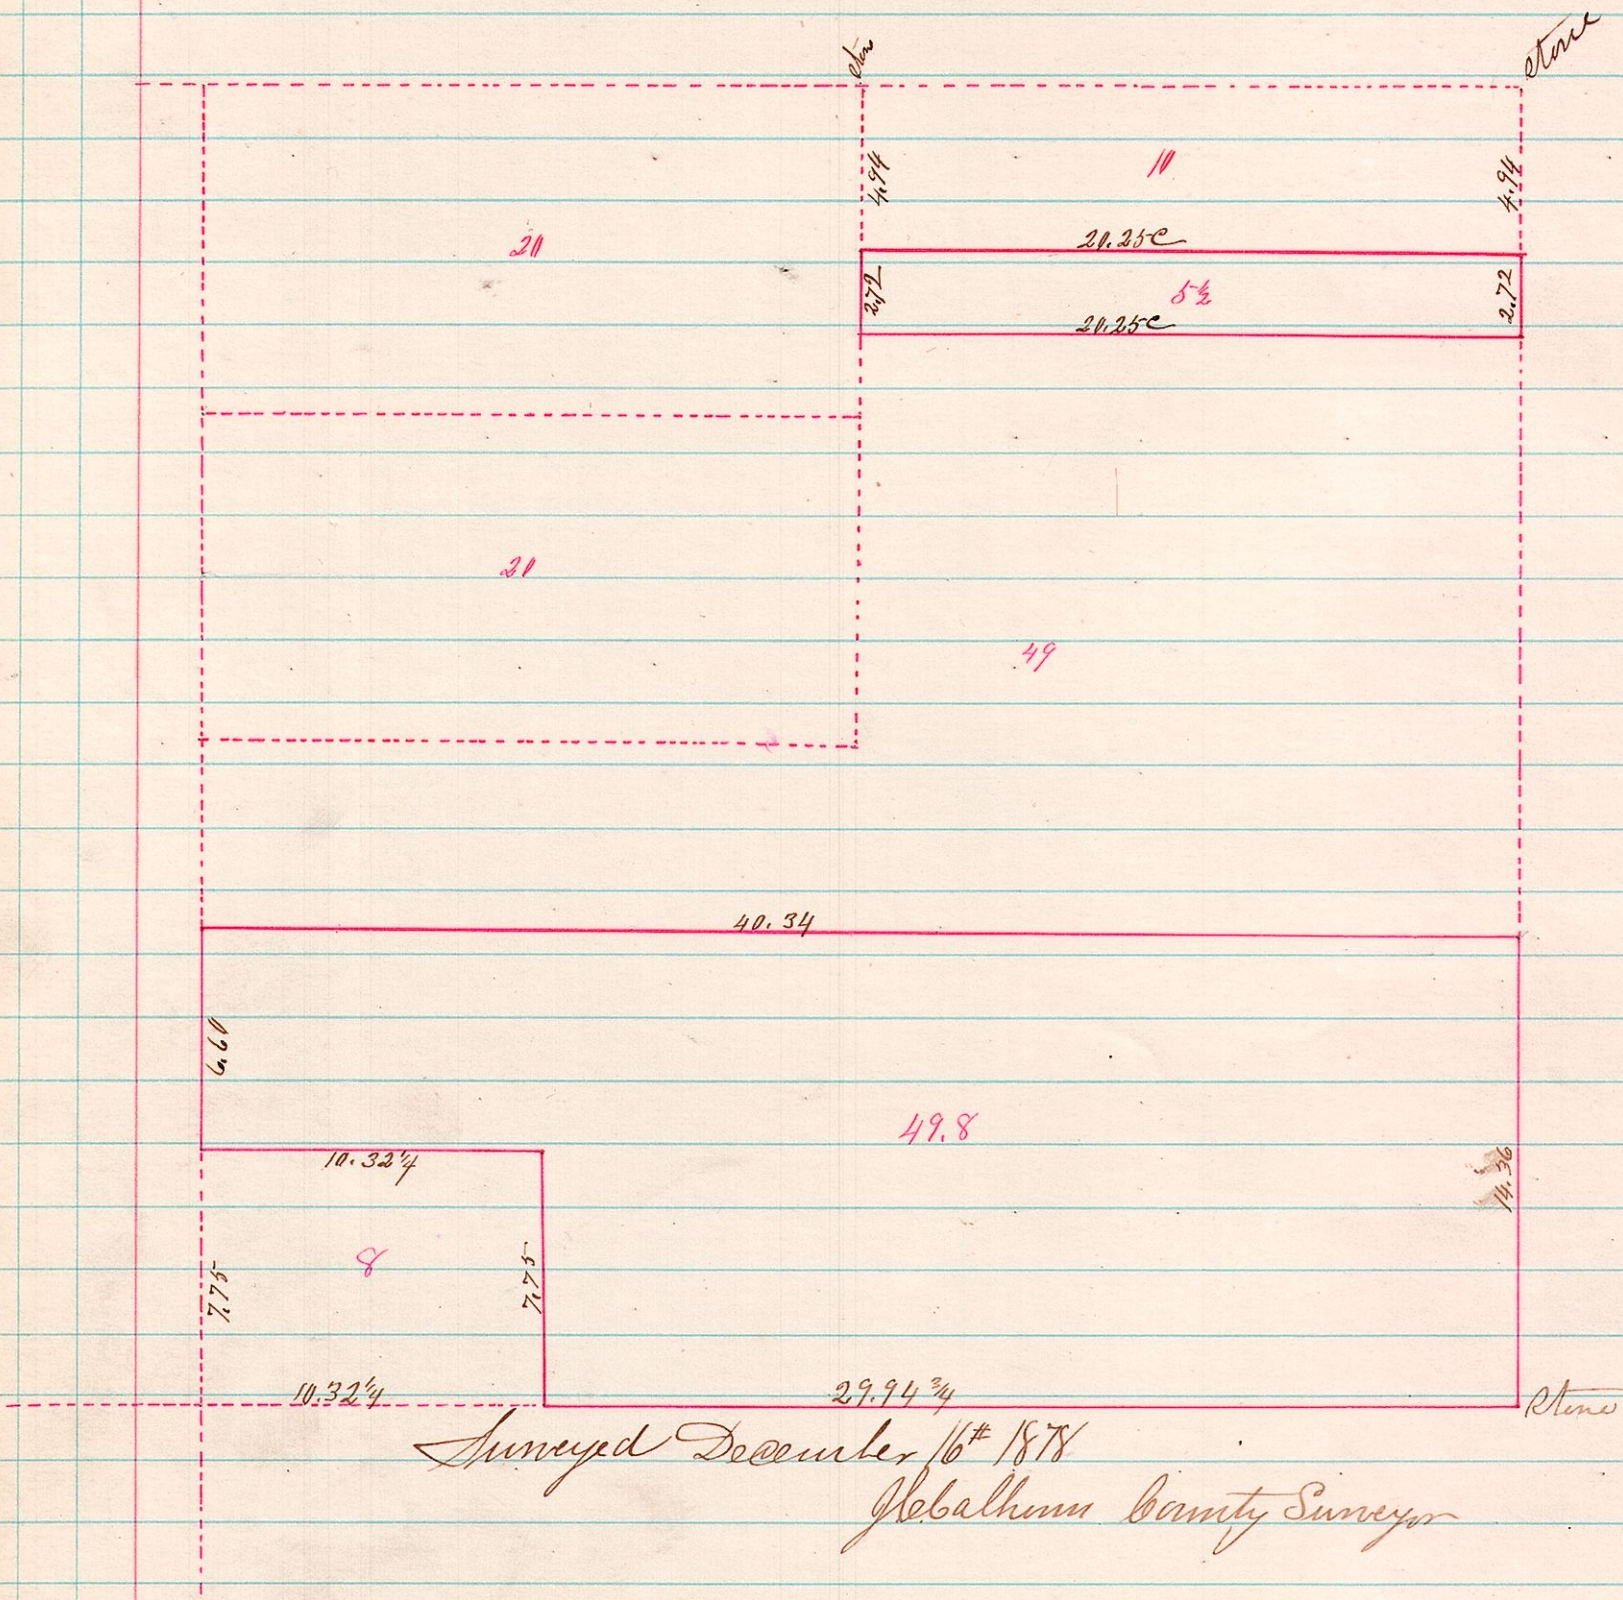

Surveyed December 16th 1878
J. B. Ballman County Surveyor

14 17 12 N.W. 20

A Survey made for W. A. Crist & Frank Markert under a written contract of which a copy is her enclosed

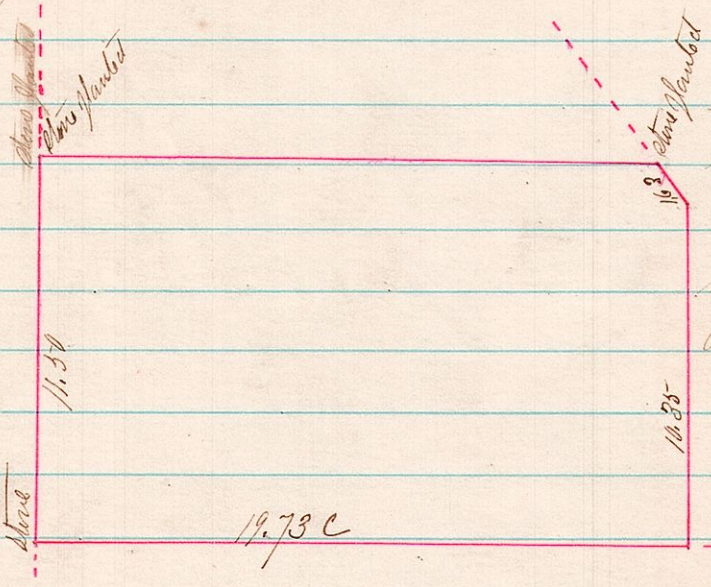

Copy of Contract
 We hereby agree to waive all legal formality of a legal survey and abate by the survey that will be made by the County Surveyor in and around our lands situate in the Township of Ripley County of Holmes and State of Ohio
 In testimony whereof we have hereunto set our hands and seals this 28th day of November AD 1878
 W. A. Crist Seal
 F. Martin Seal

I hereby certify the above to be a true copy of the contract and a true plat of the Survey made
 Surveyed 12/12/78
 J. B. Ballman
 County Surveyor