


To 261

R 4 1/2 Sec 21 SW  
5 8 21 SE

TR 112

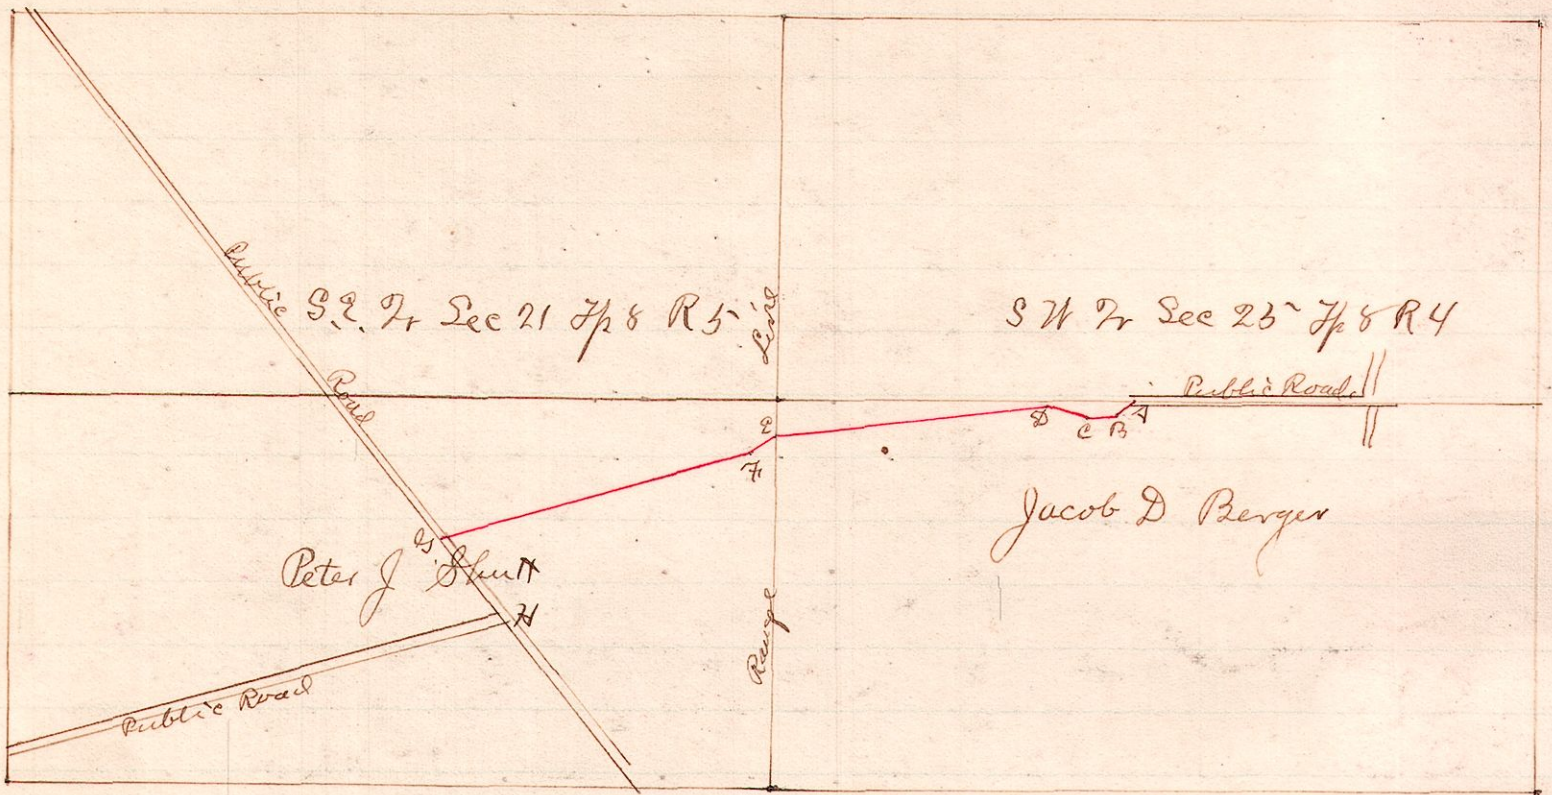


Jacob Schlup  
D. J. Miller } viewers  
Daniel Deetz } Eli Berger Petitioner  
Jobias Burger } Chain Carriers  
B. F. Burger } M. S. Downer, marker

Description of Route  
 A 346 1/2 W 12 1/2 ch. to B  
 B 379 W 1 7/8 " to C  
 C 173 W 2 2/3 " " D  
 D 382 W 14 4/11 " to E to Range line  
 E 363 1/2 W 2 2/3 " " F  
 F 376 1/2 W 17 5/10 to tree and 17 7/10 to G,  
 G 333 1/2 E 4 2/7 to the end of road as  
 shown in Plat to 234 this record.

Surveyed by order of Commissioners March 18, 1890  
 W. S. Haunus  
 County Surveyor

R 13 1/2 Sec 2 NW  
13 13 2 NE NW

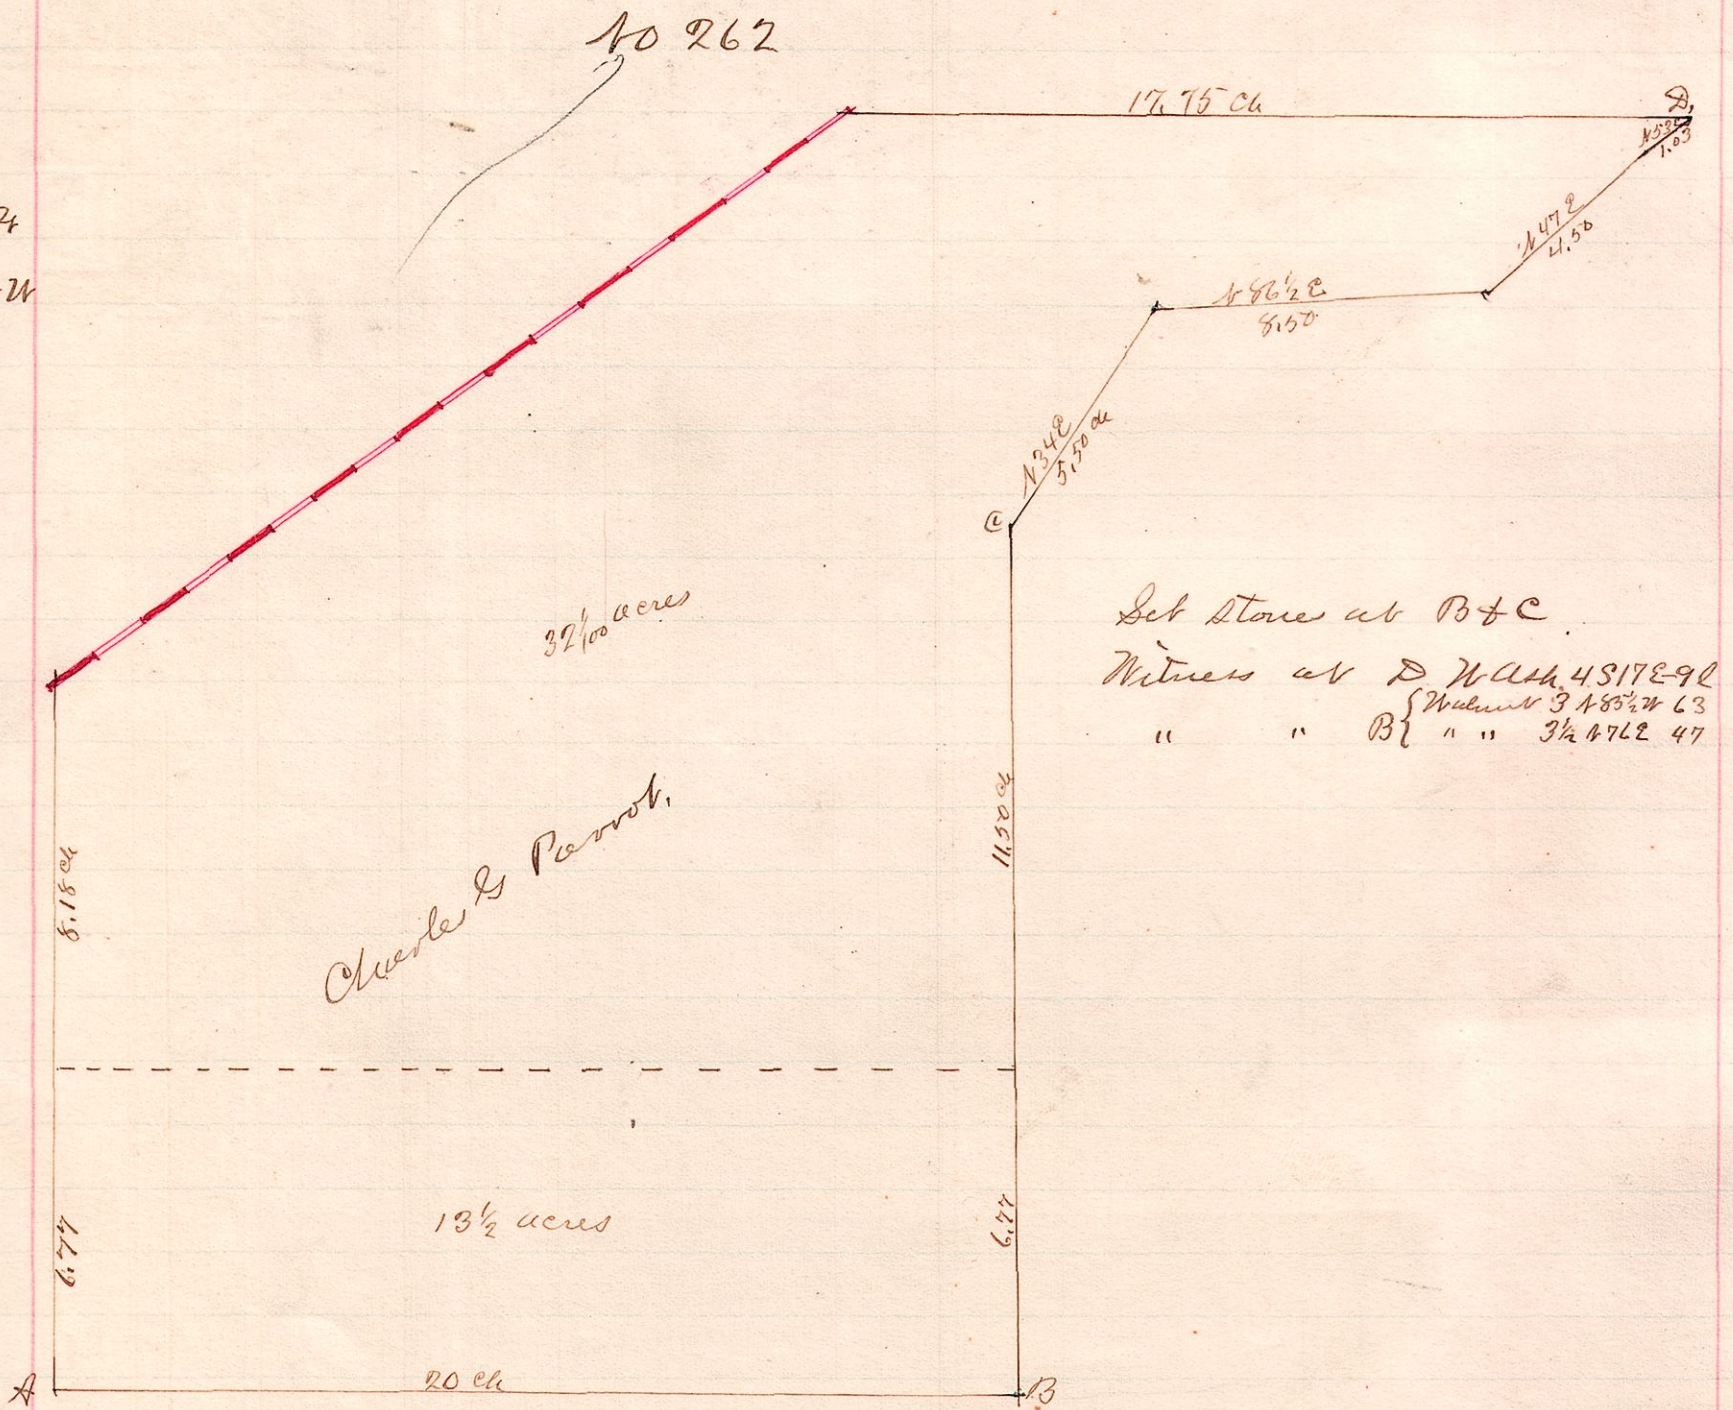

Surveyed for C. G. Parrot March 24, 1890  
 W. S. Haunus  
 County Surveyor