


No 305

4 & 15

Survey and plat of a county road as petitioned for by  
E. D. Dehallaet + others of Walnut Creek Sp.

Commenced the road at the point designated in the order, with  
witness, Black Oak 8". South 30° East, 1 perch + 7 links, 1<sup>st</sup> thence S 87° E  
64 perches; 2<sup>d</sup> N 62° E 18 p; 3<sup>d</sup> S 48° E 26 p; 4<sup>th</sup> S 86° E 14 p; 5<sup>th</sup> S 70° E 32 p  
6<sup>th</sup> S 67° E 13 p 15 l; 7<sup>th</sup> S 59° E 15 p; 8<sup>th</sup> S 67° E 13 p; 9<sup>th</sup> S 32° E 22 p  
10<sup>th</sup> S 60° E 16 p; 11<sup>th</sup> S 79° E 34 p 12 l; 12<sup>th</sup> S 59° E 56 p; 13<sup>th</sup> S 15° E 3 p 10 l;  
14<sup>th</sup> S 62° E 60 p; 15<sup>th</sup> S 44° E 50 p 12 l; 16<sup>th</sup> N 80° E 6 p; 17<sup>th</sup> S 35° E 38 p  
18<sup>th</sup> S 30° E 22 p; 19<sup>th</sup> S 55° E 34 p; 20<sup>th</sup> S 36° E 37 p; 21<sup>st</sup> S 3° E 15 p;  
22<sup>d</sup> S 47° E 35 p 12 l; 23<sup>d</sup> N 81° E 38 p; 24<sup>th</sup> S 16° E 16 p; 25<sup>th</sup> S 57° E 18 p 13 l;  
26<sup>th</sup> S 39° E 39 p; 27<sup>th</sup> S 84° E 9 perches to the place of termination.

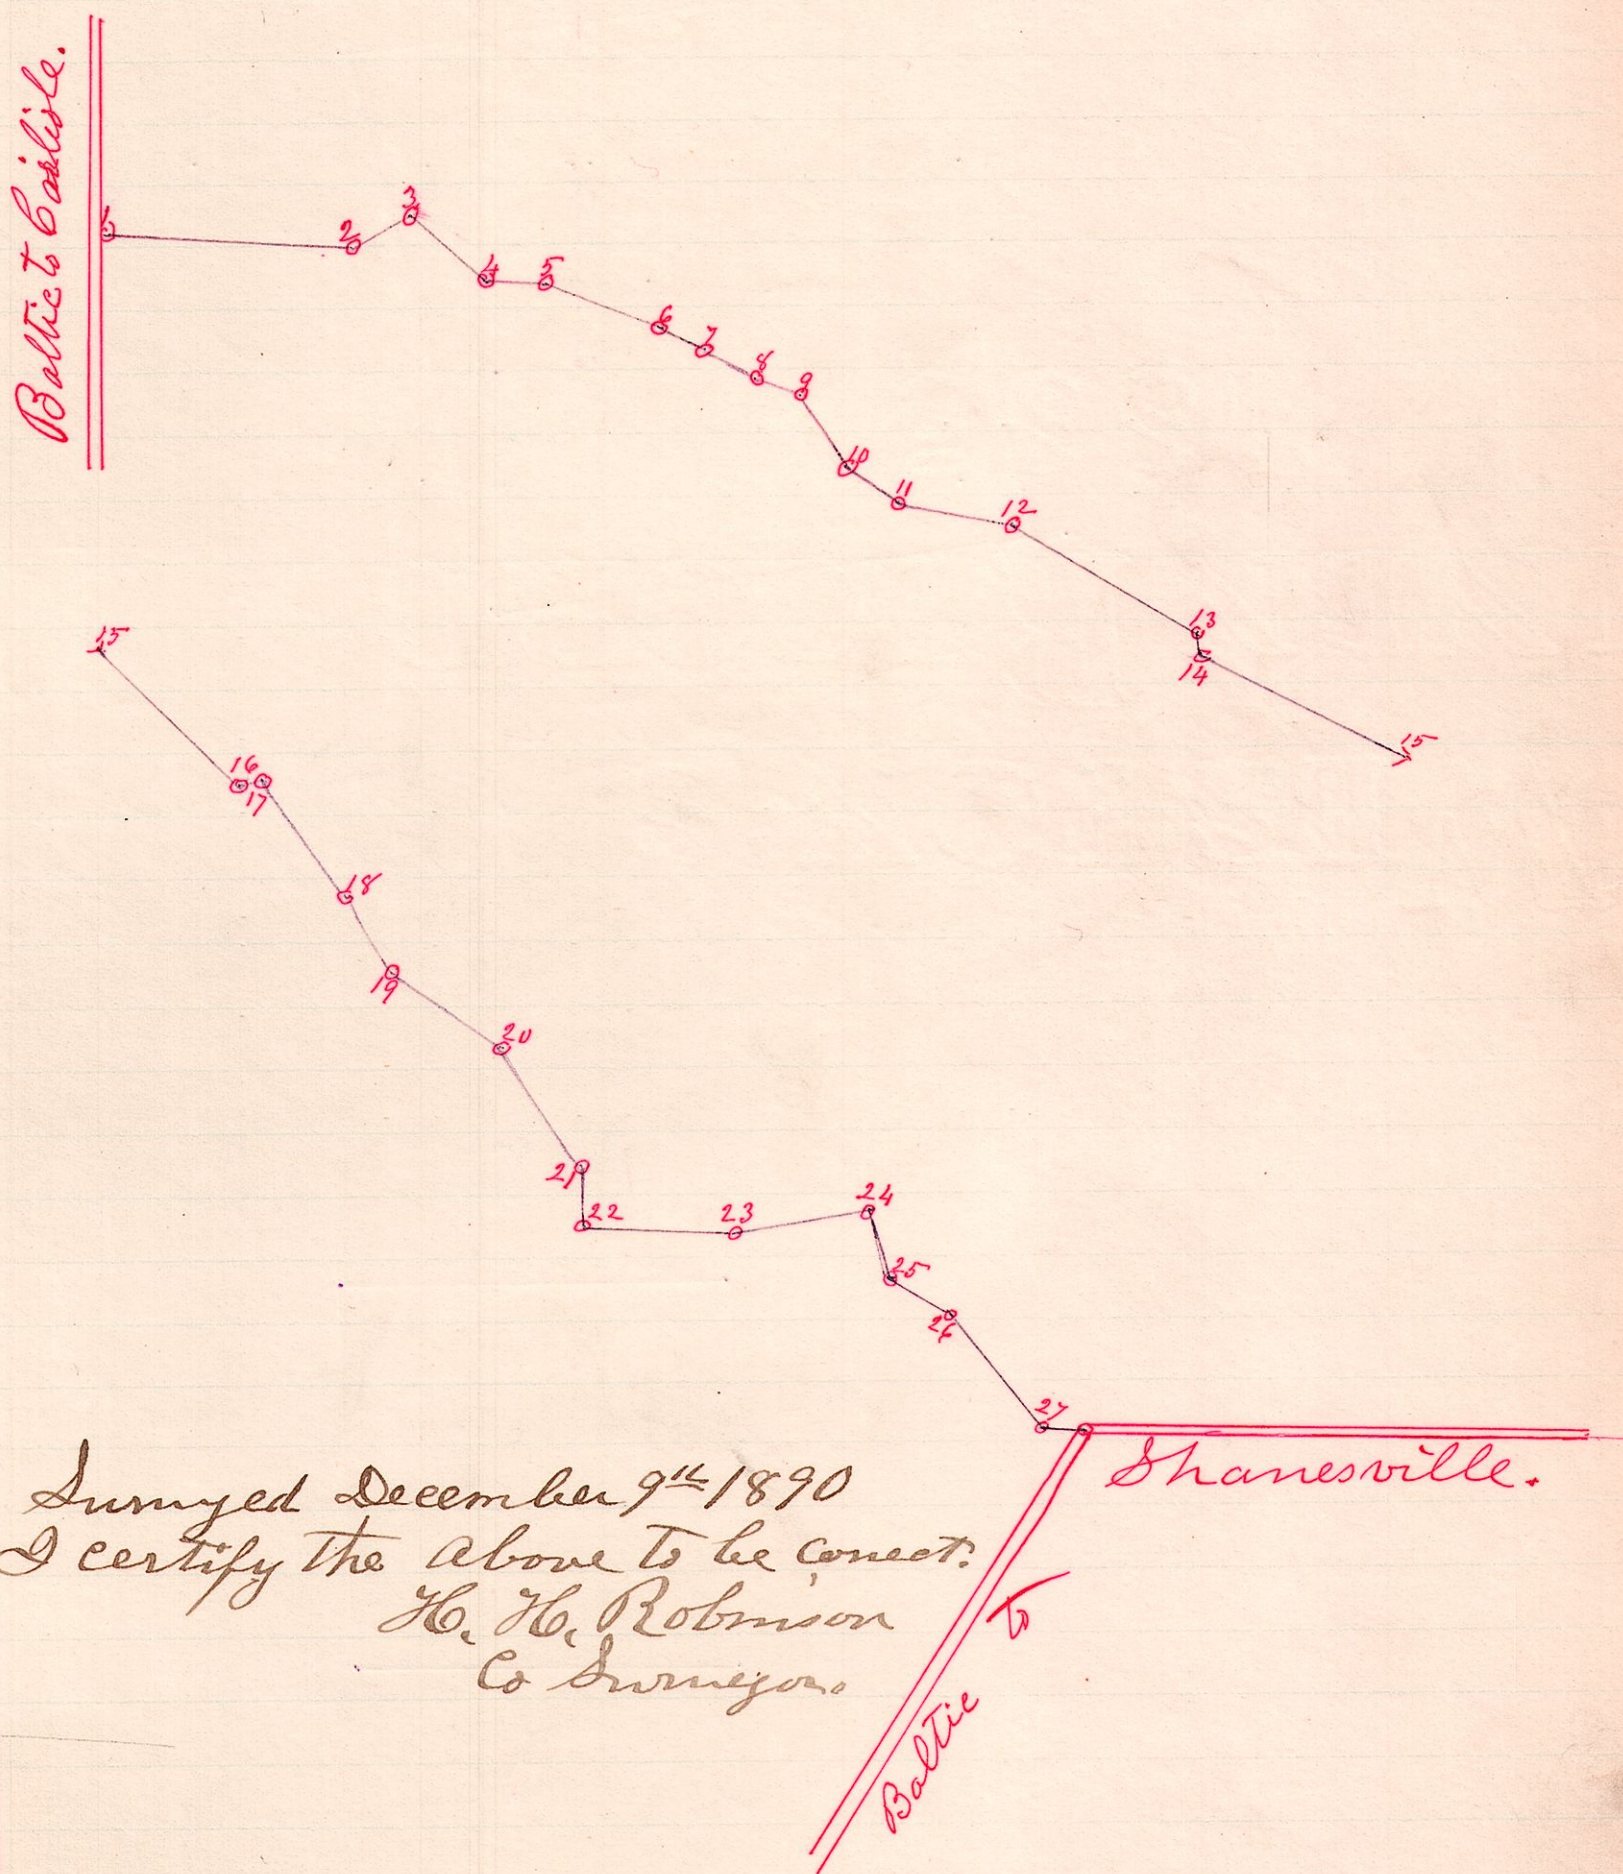

Surveyed December 9<sup>th</sup> 1890  
I certify the above to be correct.  
H. H. Robinson  
Co Surveyor