

No. 407.

Legal Survey. Notice

To: U. F. Wells Jacob L. Quick Henry B. Curtis, per Peter Moyer his agent and Frank Lovett.

You are hereby notified that a survey will be made and testimony taken by the County Surveyor of Holmes County, Ohio, on the 11<sup>th</sup> day of May, 1892, between the hours of 10 A.M. and 6 P.M., and continue from time to time at the request of said County Surveyor until the lines, boundaries and corners of the following described tract of land, now owned by Robert Beatty, U. F. Wells, Jacob L. Quick H. B. Curtis + Frank Lovett, and situate in Washington township, Holmes County, Ohio, can be established: Being a part of the Southwest Quarter of Section 26, Township 20, Range 15.

Interested parties are hereby notified to give said Surveyor the names of witnesses they wish subpoenaed and to be present at said Survey.

Signed this 18<sup>th</sup> day of April 1892.

Robert Beatty.

The State of Ohio Holmes Co. Sd.

Robert Beatty being first duly sworn states that he served a copy of the foregoing notice on U. F. Wells, Jacob L. Quick Frank Lovett + Peter Moyer, agt for H. B. Curtis, at least 20 days before May 11, 1892.


Robert Beatty,

Sworn to and Subscribed before me this 11<sup>th</sup> day of May, 1892.

Frank A. Genet  
County Surveyor.

On the day therein named according to the above notice I proceeded to the premises to make said survey, selected the following persons as Chaimmen and assistants, all of whom were sworn. - Arch Kirkendall J. L. Leonard, F. H. Anderson, A. L. Shires, Peter Moyer. Others Present: Robert Beatty, J. L. Quick, Frank Lovett, John Murrick.

R. Tp. Sec. 26  
S. 14. N. 20  
15 20 26 38 W.

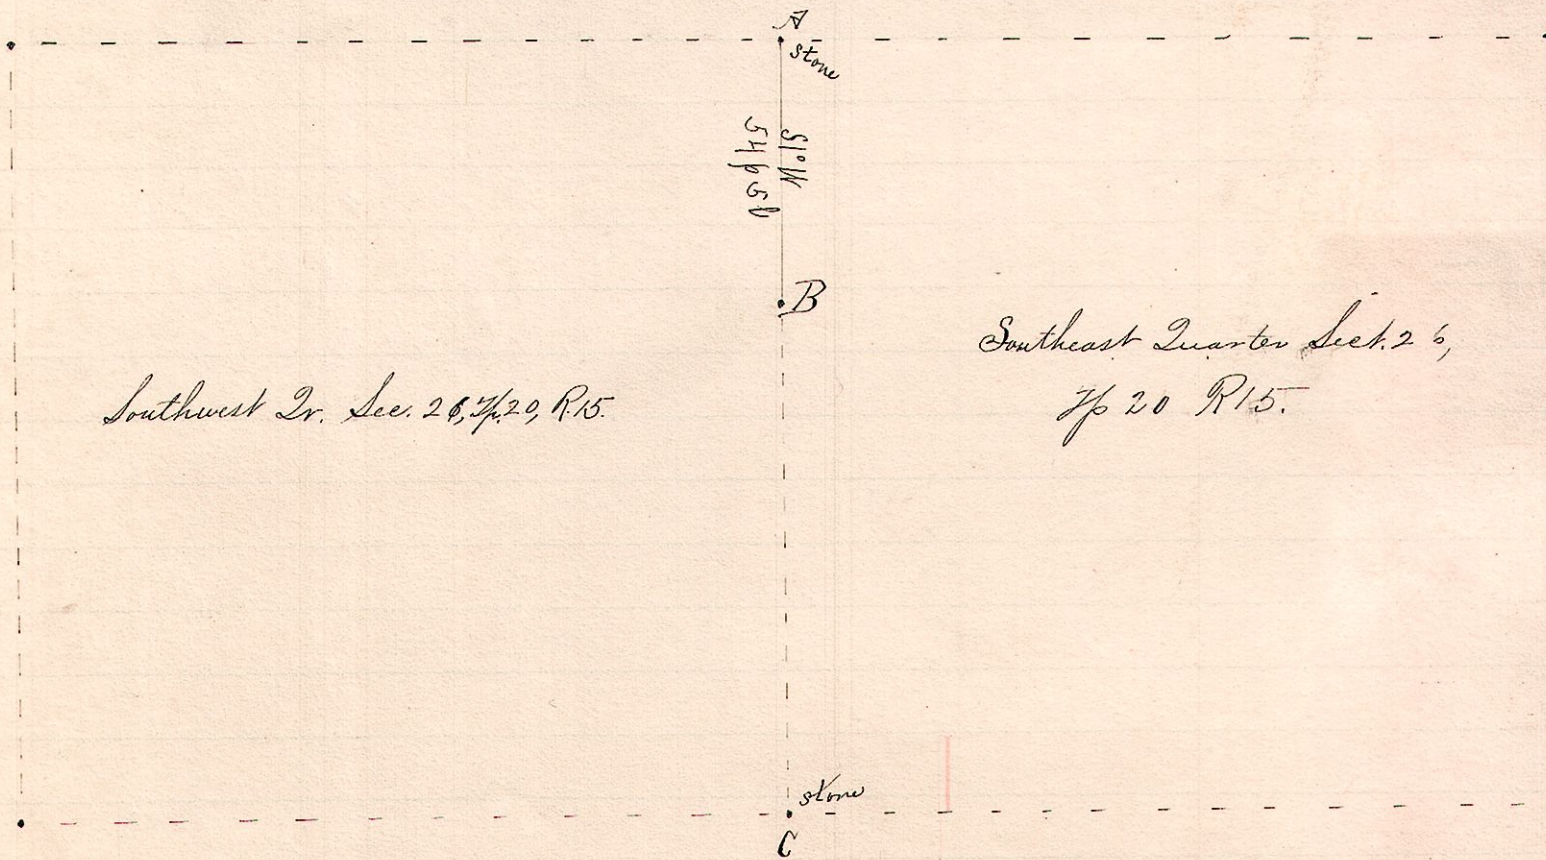

"A" stone at South East Tr sec 26 Tp 20 R 15  
"B" planted a stone on east line of said Tr sec S 12 W 54 P 5 B from A on N line of Mill Privilege  
"C" stone at S. E. S. 14 Sec 26.

New Witnesses to A.  
1. N. oak 16 N 62 W 72 links  
2. N. Elm 12 S 50 1/2 W 84 "