


R 2p Sec 2, Pt.
8 8 10 NW E

No. 3.

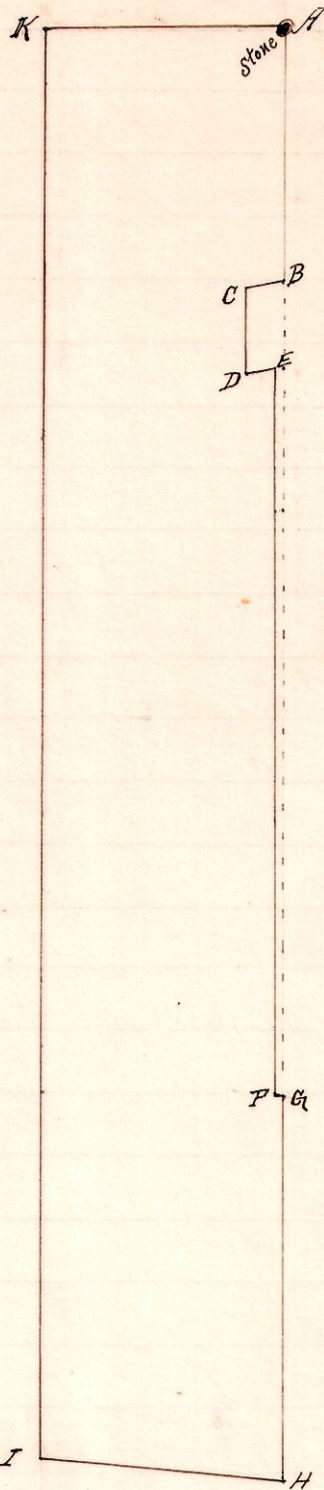

Notes.


"A," is a stone at the northeast corner of the Northwest Quarter of Sec. 10, T₄S, R. 8E.
 "B," a post on the east line of said quarter, at the northeast corner of the graveyard, S 3 1/2° W 6.60 chains from A.
 "C," the northwest corner of said graveyard is S 77° W 1.04 ch. from B.
 "D," the southwest corner of said graveyard, is S 3 1/2° W 2.41 ch. from C.
 "E," a post N 77° E 9 links from D.
 "F," a post S 3 1/2° W 19 chains from E.
 "G," a post on the east line of said quarter N 77° E 13 links from F.
 "H," a post on said east line, also on north line of the C. & C. Railway S 3 1/2° W 10 chains from G.
 "I," a post on north line of said Railroad N 87° W 6.28 ch. from H.
 "K," a post on the north line of said quarter N 3 1/2° E 37.25 chains from I, also S 86 1/2° E 6.25 ch. to A.

Surveyed for Simon Shrimplin and Oliver Shrimplin in Juneth and August 24, 1893.

The above tract was
 Frank H. Genet,
 County Surveyor.

8 8 10 NW SEth

No. 4.

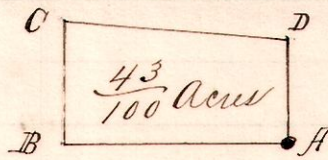

Notes.

"A," is a post at the southeast corner of the Northwest Quarter of Sec. 10, T₄S, R. 8E.
 "B," a post on south line, N 86 1/2° W 11 1/2 p. from A.
 "C," a post on the south line of the C. & C. Rail Road N 3 1/2° E 6 p 7 l from B.
 "D," a post on the east line of said quarter and on south line of said Rail road S 82° E 11 p 15 l from C, also S 3 1/2° E 5 1/2 p. to A.

Surveyed the above for Simon Shrimplin et al June 29th and August 24, 1893.

Frank H. Genet,
 County Surveyor.