

R 2<sup>1/2</sup> 1/2<sup>1/2</sup> Lot  
9 9 1st 18 1/2

To H.D. Osborn, John Boling, Wesley Young, W. T. Elder, Judson Hughes,  
You are hereby notified that a survey will be made and  
testimony taken by the County Surveyor of Holmes County, Ohio, on  
the 10th day of September, 1894, between the hours of 8 A. M.  
and 6 P. M., and to continue from time to time, at the request  
of said County Surveyor until the lines, boundaries and corners  
of the following described tract of land, now owned and held by  
H. L. Curtis and Rosetta Bevington and situate in Knox  
Township, Holmes County, Ohio, can be established:

Being parts of Lots 17 and 18 of the 1st 2<sup>1/2</sup> Tr. of Tp. 9, R. 9.

Interested parties are hereby notified to give said Surveyor  
the names of witnesses they wish subpoenaed and to be  
present at said survey.

Signed this 1<sup>st</sup> day of August, 1894.

H. L. Curtis

for Rosetta Bevington.


A copy of the foregoing notice was served on John Boling and  
H.D. Osborn personally at least 20 days before Sept 10, 1894.

(signed) Robert Bevington

Sworn to and subscribed before me this 11<sup>th</sup> day of  
September 1894.

Frank H. Genet,  
County Surveyor.

On the 10th day of September we began the survey, by selecting as  
chairman Isaac Carpenter and Isaac Parsons; as markers and chain  
Zachariah Powellson, J. H. Anderson and William Swain, all sworn.

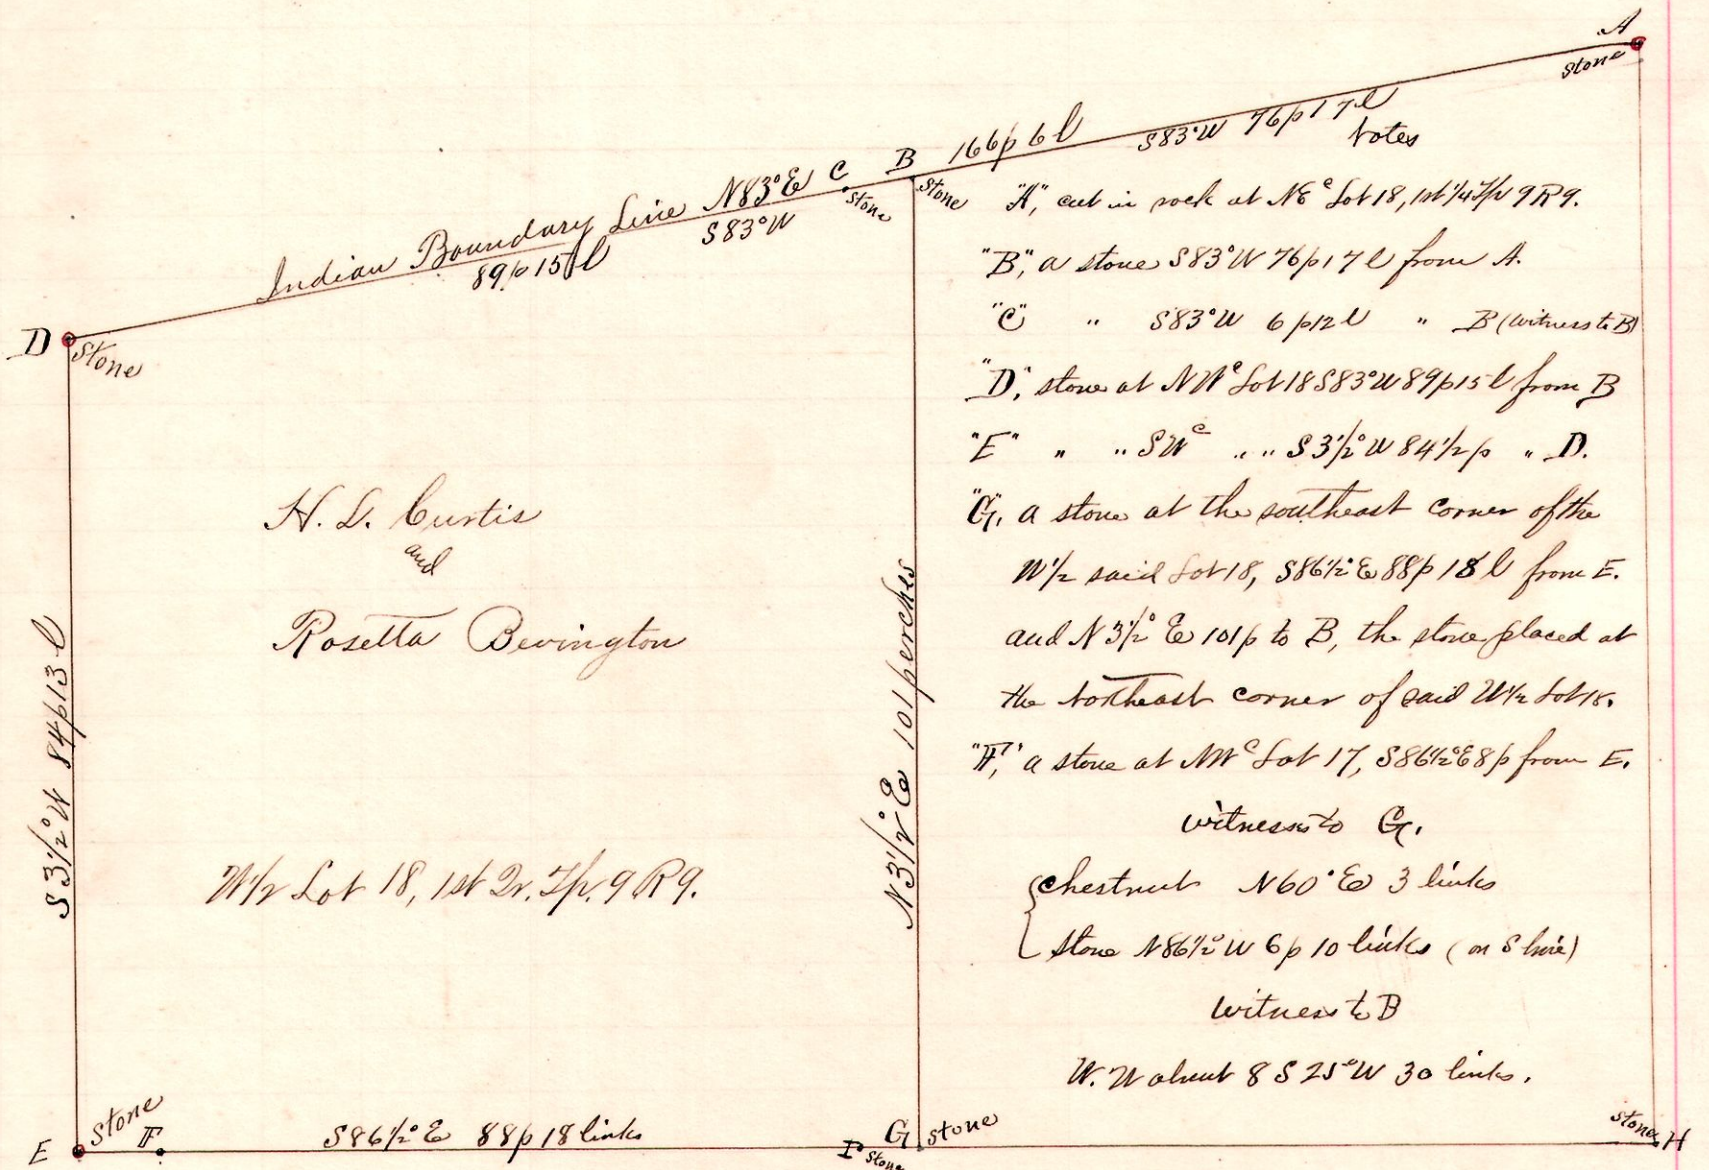

Surveyed for H. L. Curtis, Rosetta Bevington Inc. J. Boling, et al,  
Sept. 10, 1894.

Frank H. Genet, County Surveyor.