

No. 121.

Notice

To David Croco, agent for Alfred Henry Croco & Snyder Croco.
 You are hereby notified that a survey will be made and testimony taken by the County Surveyor of Holmes County, Ohio, on the 19th day of March, 1895, between the hours of 1 P.M. and 6 P.M. and to continue from time to time, at the request of said County Surveyor until the lines, boundaries and corners of the following described tract of land, now owned and held by E. T. Johnson, et al, and situate in Prairie township, Holmes county, O., can be established:

Being the line between Sections 9th and 10 in Range 13 Township 13.
 Interested parties are hereby notified to give said Surveyor the names of witnesses they wish subpoenaed, and to be present at said survey.

Signed this 25th day of February, 1895.
 E. T. Johnson.

State of Ohio, Holmes Co., ss.


Esopt E. Johnson being first duly sworn states that on Feb. 25th 1895, and at least 20 days before March 19th 1895, he served a copy of the foregoing notice David Croco, agent for Alfred H. Croco and Snyder Croco.

(signed) E. T. Johnson.

Sworn to and subscribed in my presence this 20th day of March, 1895.

Frank H. Ginet, Co. Surveyor.

13 13 9th & 10 line

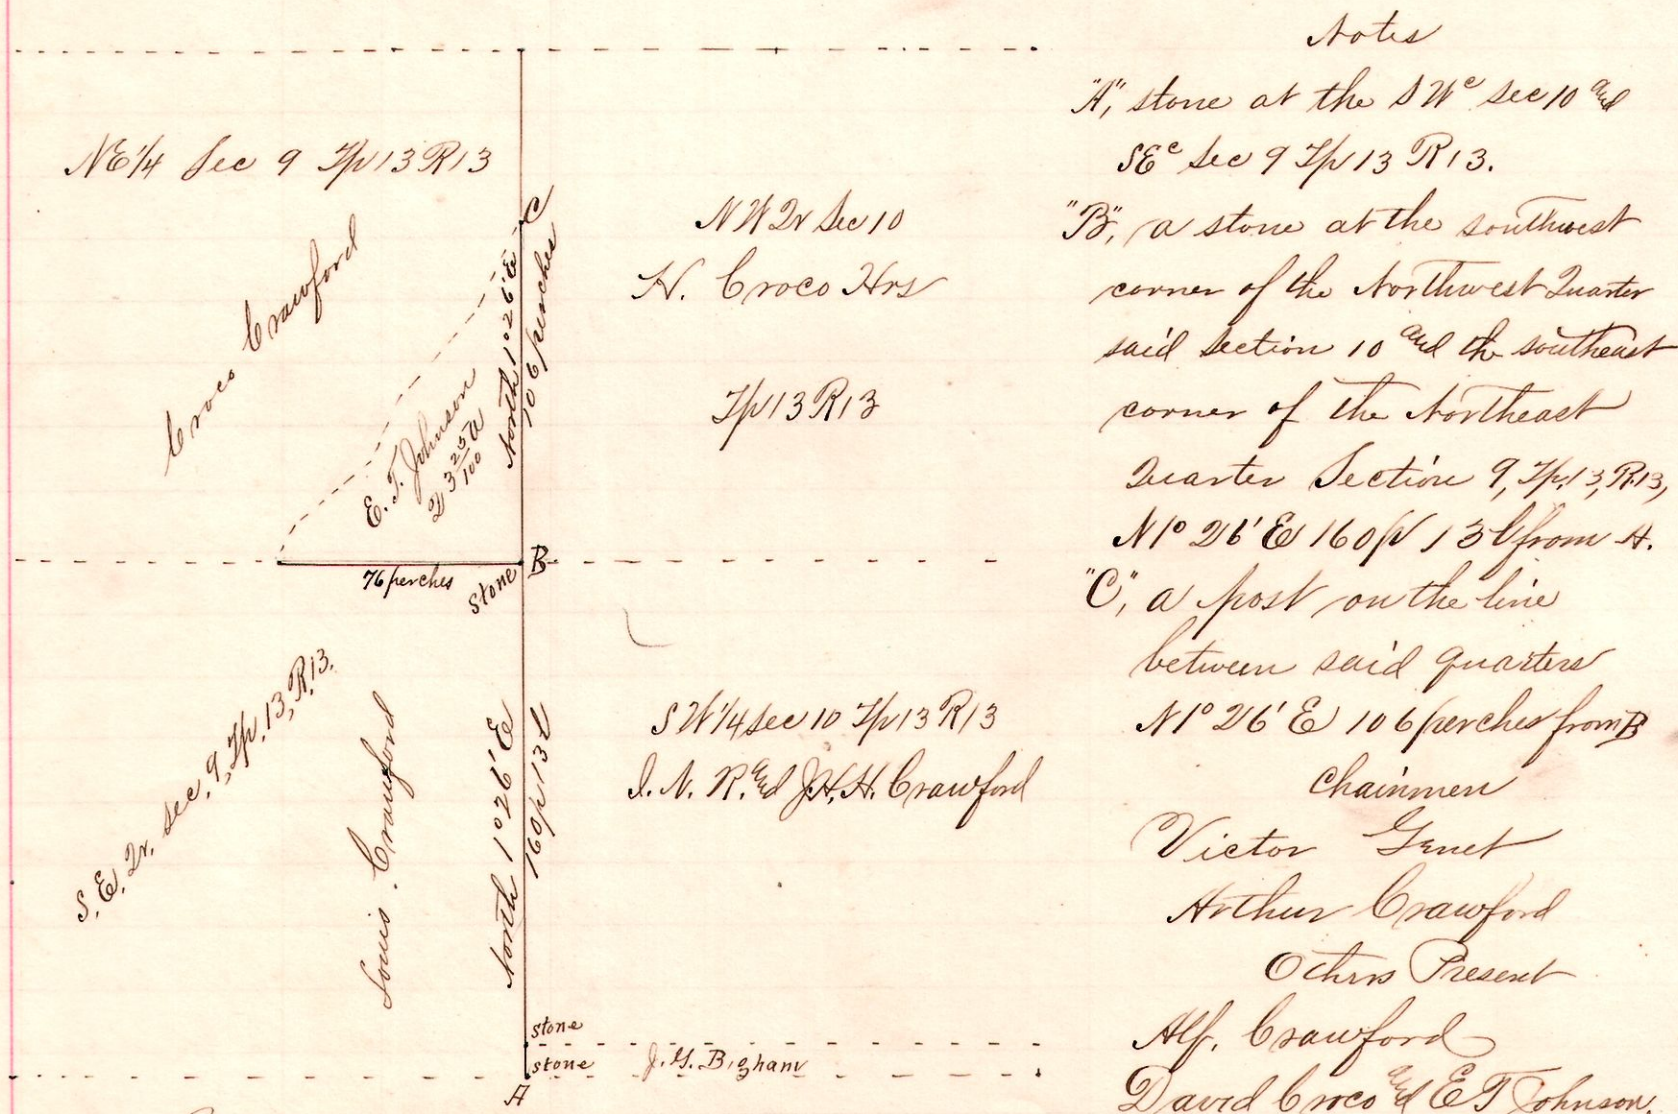

Notes

"A", stone at the SWth sec 10 and SEth sec 9 Twp 13 R 13.
 "B", a stone at the southwest corner of the Northwest Quarter said section 10 and the southeast corner of the Northeast Quarter Section 9, Twp 13, R 13.
 "C", a post on the line between said quarters N 26° E 106 perches from B
 Chairmen
 Victor Ginet
 Arthur Crawford
 Others Present
 Alf. Crawford
 David Croco & E. T. Johnson.

Surveyed for E. T. Johnson David Croco, agt, Henry Croco & Hrs, et al, March 19th and 20, 1895.

Frank H. Ginet,
 County Surveyor.