

R Tp Sec
11 15 { 25 } corner
 { 26 }
 { 35 }
 { 36 }

No. 152.



Notes.
The original corner at "A," for Sections 25, 26, 35 & 36, of Tp. 15, R. 11, being in dispute, we established the same from the original sugar 24 S 16 E 62 links, by a stone at the south side of the road as traveled. Said corner is also the southeast corner of the Church property located in the southeast corner of the S E Q of said Sec 26.

Surveyed for Abr. Fred, Sam. Miller, Hois, Henry Langkamp et al
June 25, 1895.

Frank H. Genet,
Co. Surveyor.

No. 153.


R Tp Sec
11 15 35 center

NW 1/4 Sec 35 Tp. 15, R. 11.

NW

Jacob Biddle

H. Langkamp

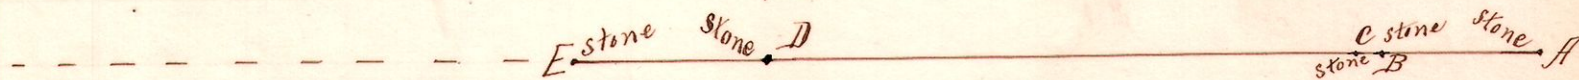

Jno. Pfouts
SW 1/4

S.E.

"A," stone at the southeast corner of the Northeast Quarter of Sec 35 Tp. 15 R. 11.
 "B" the place of beginning is a stone on the south line of said quarter
 N 88° W 35 perches from A.
 "C," a stone on said south line 5 p 13 l N 88° W from B.
 "E," a stone located by Silcott in 1852 on the south line of the Northwest quarter of Section 35, Tp. 15, R. 11, 40 perches west from the southeast corner of said quarter & witnessed by a Maple 14 1/2 x 26 1/2 x 16 (good)
 "B," the center of said section 35, we established by tracing the line ABC to C and taking the measurement ED as 40 p.
 BD is N 88° W 128 p 10 l.

Surveyed for Henry Langkamp Jacob Biddle, et al,
June 25 1895.

Frank H. Genet,
Co. Surveyor.