


R Tp See Dr
7 8 15 NW

No. 161.
G. W. Carpenter Road Alteration

Road Act, December Session - 1895.

CR 35

Seventeen
Ex. J. Carpenter
NW 1/4 Section 15, Twp. 8, R. 7

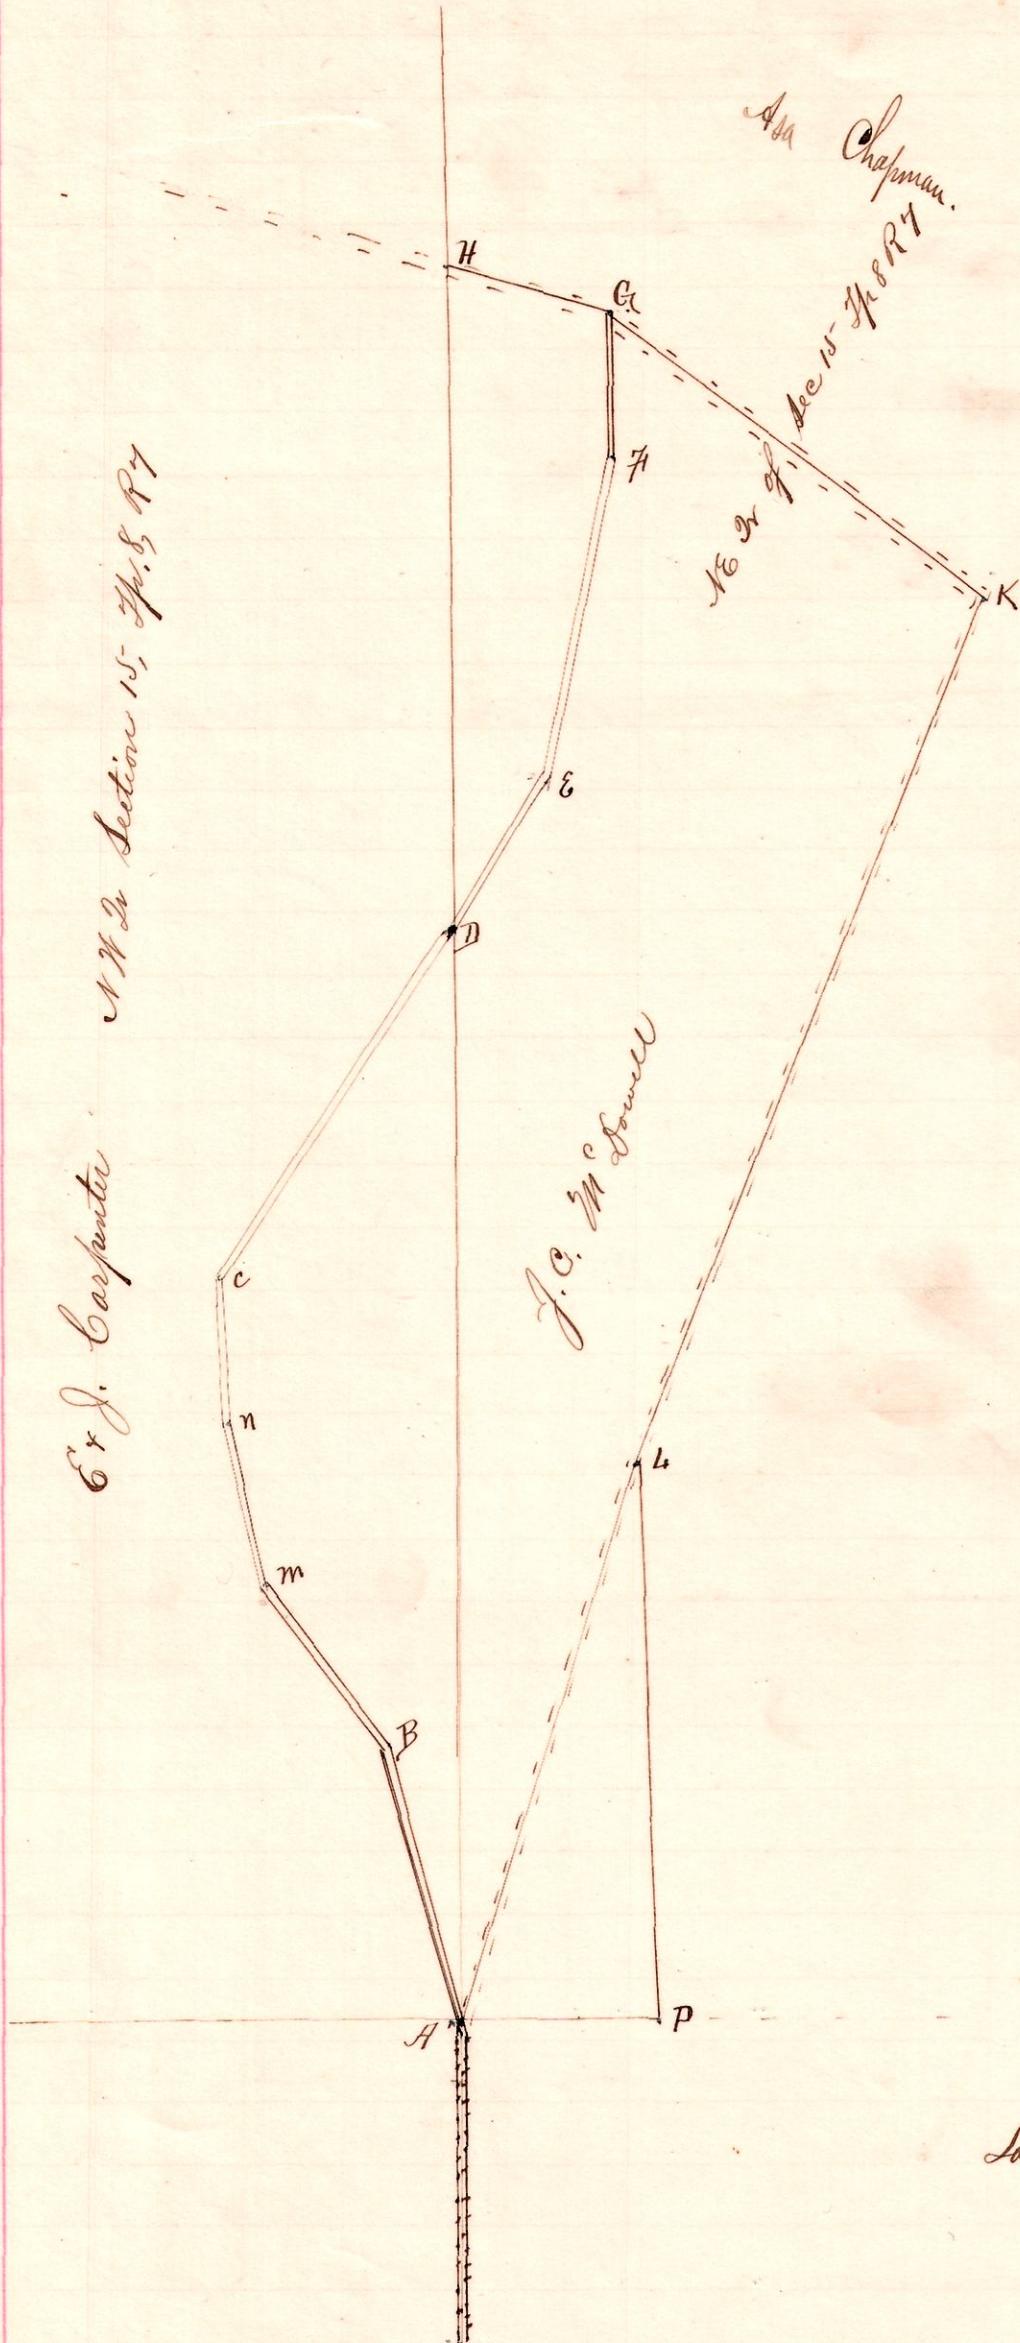

Notes

"A," the place of beginning is a stone at the center of Sec 15, Twp. 8, R. 7.

"B," a post in the NW 1/4 of said Sec. 15, on the lands of Ex. J. Carpenter, N 7°W 15 perches from A.

"M," a post on said land N 31°W 11 perches from B.

"N," a post on said land N 8°W 8 perches from M.

"C," a post on said land N 10°E 8 perches from N.

"D," a post on the line between said Carpenter land and the land of J. C. McDowell N 36°E 19 perches from C.

"E," a post on the land of said J. C. McDowell, being in the northeast quarter of said Section 15, N 36°E 10 perches from D.

"F," a post on said land N 17°E 16 1/2 perches from E.

"G," the termination of said proposed route is a post in the public road on the line between said J. C. McDowell's land and land of Asa Chapman in said N.E. 1/4 Sec 15, N 5°E 7 1/2 p from F.

At K, post of old road to be vacated.

At H, Dr. section line.

Levi Pardy
La Fayette Sondler } Viewers
William Bennett)
Geo. W. Carpenter - Ax man.

Surveyed the above road by the order of the receivers & Co. Commissioners
Dec. 10, 1895.

Frank H. Gentry,
Co. Surveyor.