


Duncan's Addition of Out Lots to the town of Oxford.

North

Lots Nos 1, 2, 3, 4, 4. are located in a part of the South West Quarter of Section 6 Township 8 Range 7. Commencing at the North West Corner of George Butler's Lot No. 7. of Oxford, Thence due North 20 perches, thence North 88° deg. West 33 ft to the North East Corner of Lot No. 4, thence N 88° W 110 feet thence S 2° E 76 ft thence S 88° E 110 ft thence North 76 ft to the place of beginning. A full description of Lot No. 4. The remainder of the Lots as numbered on the plat have the same bearing as Lot No. 4. Lots Nos 5, 6, 7, 8 and 9 are located in a part of the S. E. Qr. of Section No 10 Twp 8. Range 8. Holmes, County State of Ohio. The above described Lots will be known as Duncan's addition of Out Lots to the town of Oxford. And that the legit of the lines and their bearings, width of the street & alleys are correctly given in said Plat, and Lots correctly numbered.

William C. Cook

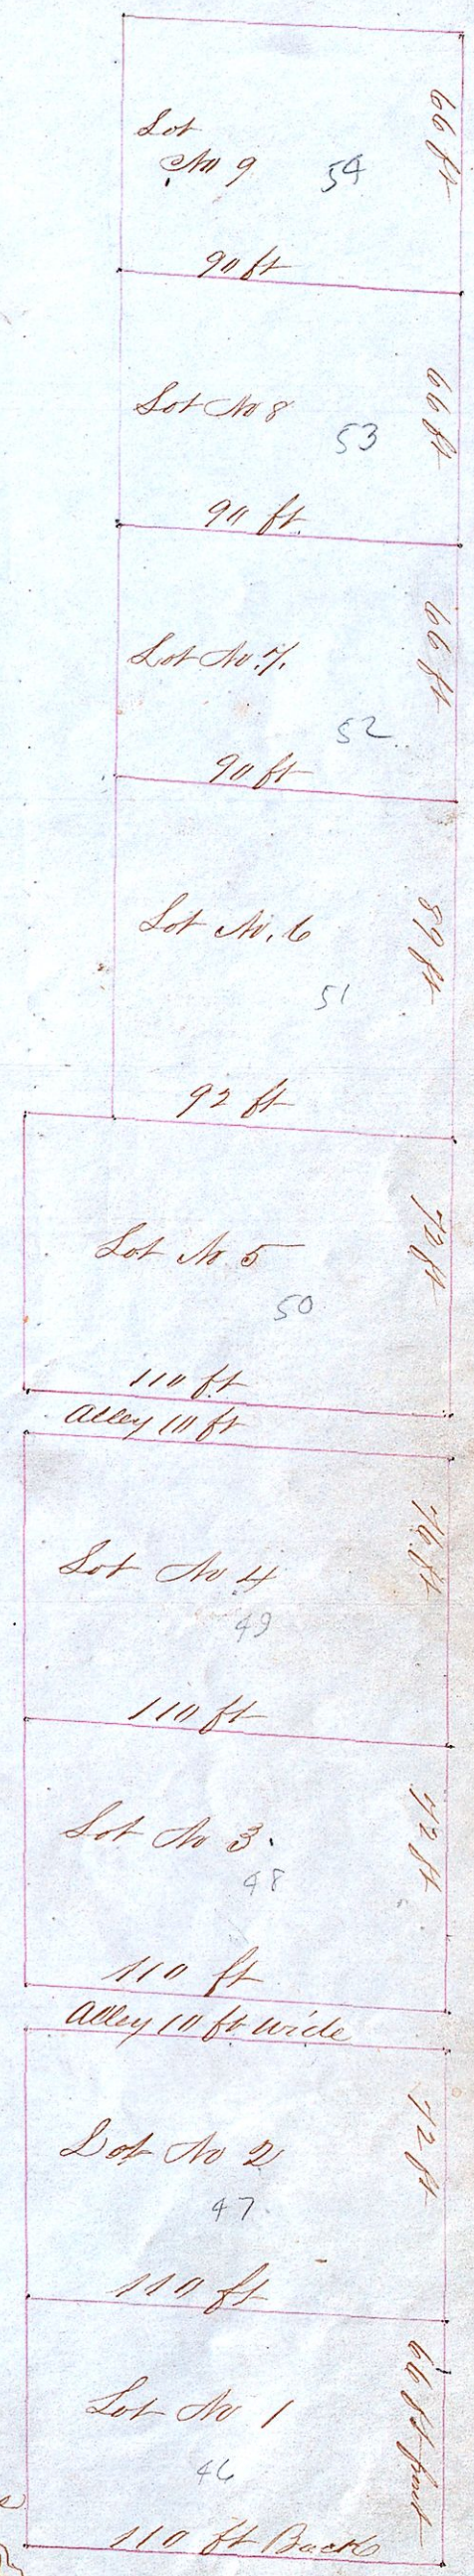


Water Street 33 ft wide

Street 20 Perches

West



Lots on a scale of 50 feet to an inch.

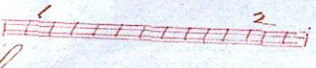

The 20 rods on a scale of 4 rods to an inch.

I hereby certify the above to be a correct plat of
 town lots surveyed on the 26th day of October 1870
 John Duncan Proprietor Joshua Spangler County Surveyor

The State of Ohio, Holmes County, ss.
 Be it remembered that on the 10th day of November AD 1870,
 personally came before the undersigned a Justice of the Peace
 in and for said County, John Duncan & acknowledged himself
 to be the Proprietor of the above plated addition to the village
 of Oxford, and then and there before me signed the
 above Certificate which also bears the signature of
 Joshua Spangler County Surveyor. And the said John Duncan
 further acknowledged himself to be the absolute owner in fee
 simple of the Labels of which said Addition to said Village
 is a part thereof, described in said Certificate, and that the
 signature of said Joshua Spangler Surveyor as aforesaid is genuine.
 Witness my hand and seal this 10th day of November AD 1870.
 Wm. J. Bell, D. P.

Plat presented for record November 10th 1870 and recorded
 the same day. George L. Cook, Recorder

South