


Plat of an addition to the cemetery of Zion
Reformed Church New Bedford, O.

Addition Surveyed May 10, 1928

Karl Snyder,
County Surveyor

Trustees of the Zion Reformed
Church near New Bedford
Ohio

J. A. Millet.
Melvin Kieffaber,
J. W. Lowe.

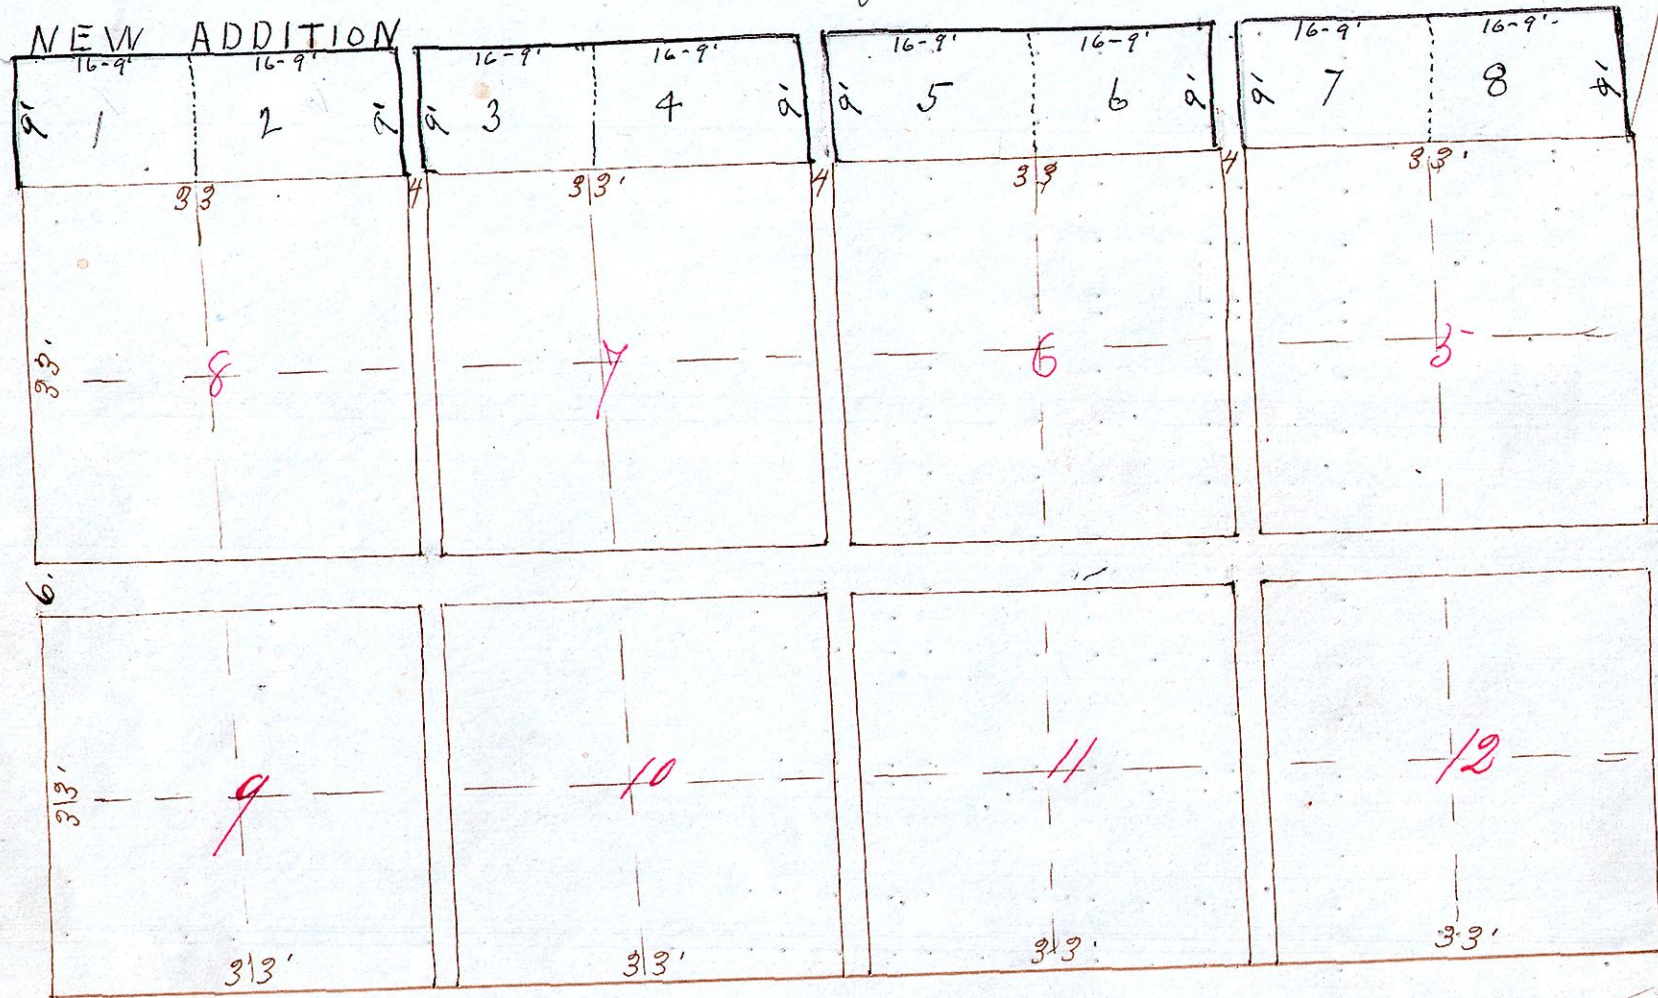

County Line

Public

~ Description ~

Beginning at a Stone 50 rods West of
the S.E. Corner of Sec. 24, T. 8, Range 5

- N 3 1/2 E - 102 ft -
- N 86 1/2 W - 321 "
- S. 3 1/2 - W - 72 "
- S. 86 1/2 E - 321 "

The Squares are 33 ft., and are divided into
4 lots each 16 1/2 ft. square.

Trustees of the Church

- Wm. S. P. Snyder
- B. J. Lower
- John Croft

Surveyed May 13, 1891.

Frank H. Genet
County Surveyor.

The above received and recorded
August 19, 1891. Jacob B. Lefley, Recorder