


PLAT OF SUB-DIVISION OF OUTLOT 94 VILLIAGE OF MILLERSBURG, HOLMES COUNTY, OHIO

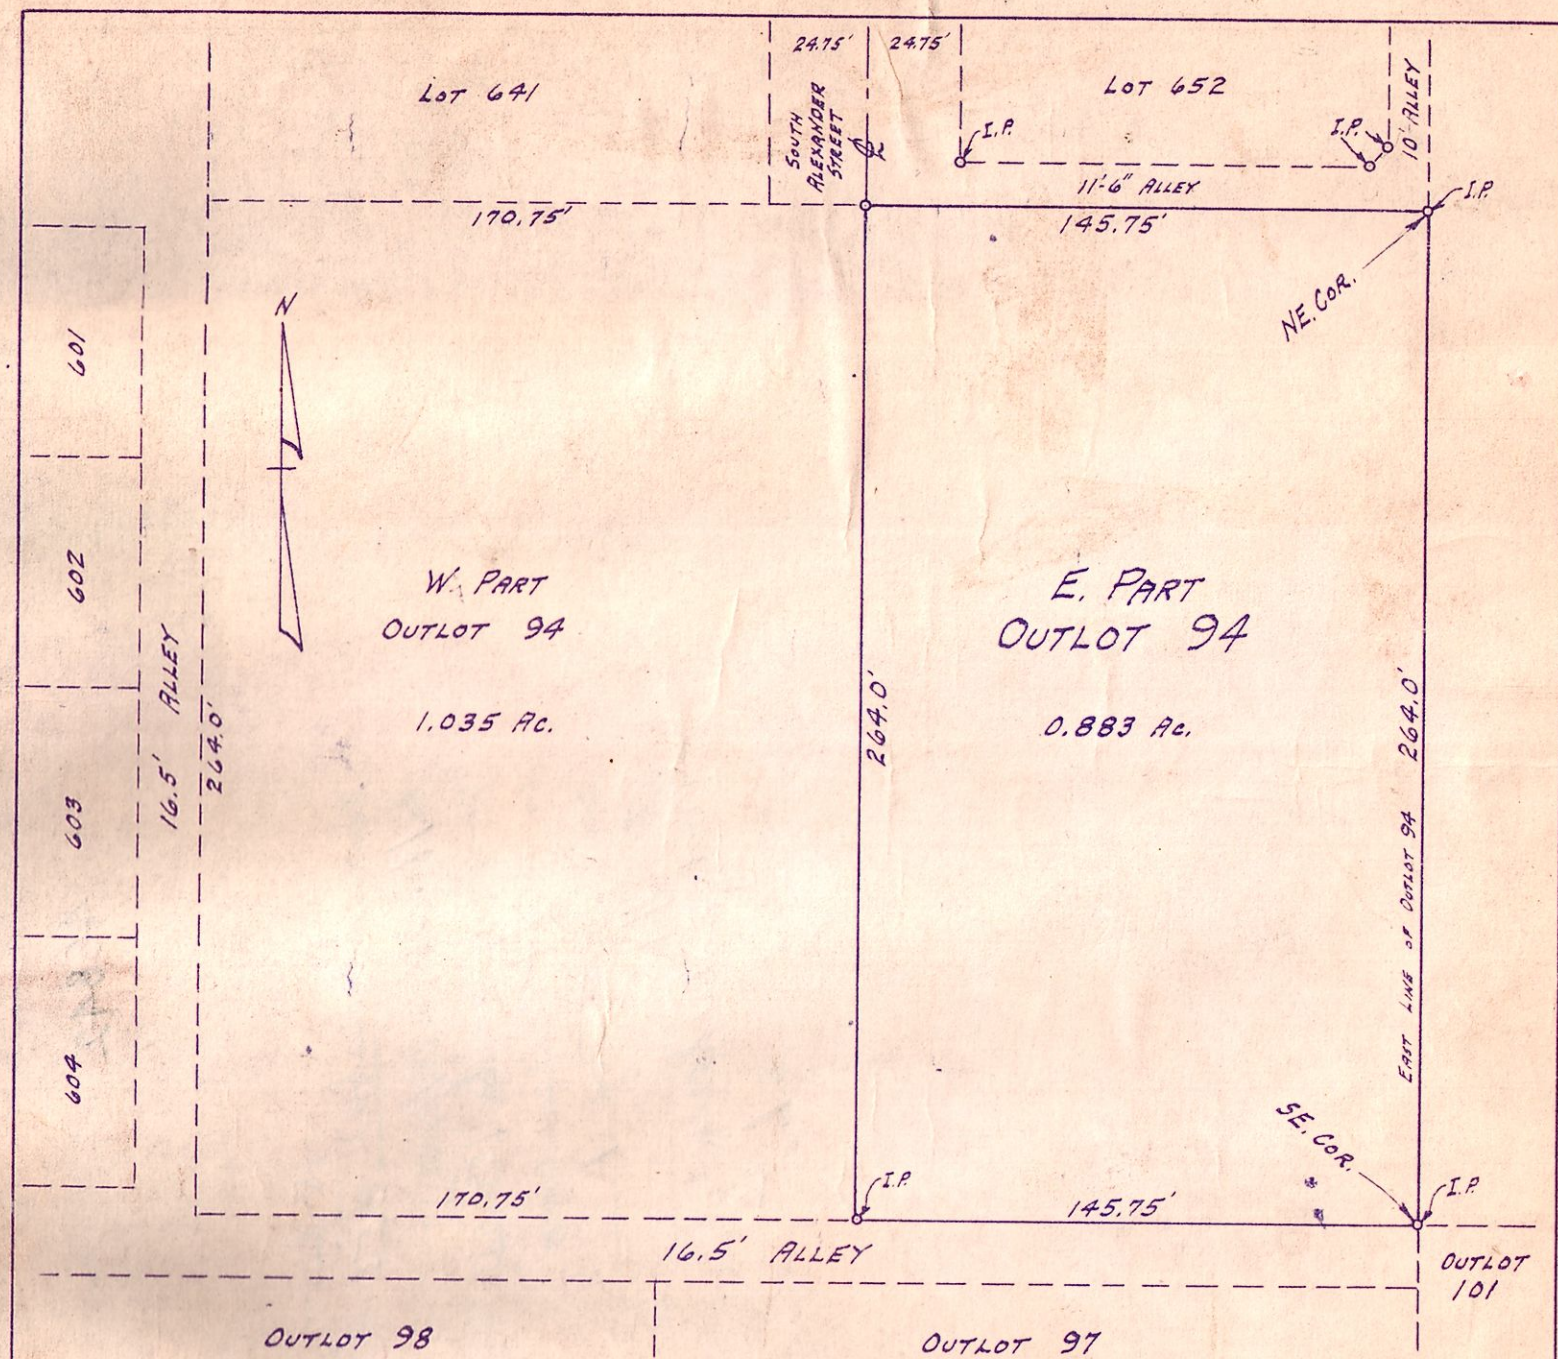

PLAT OF SUB-DIVISION OF OUTLOT 94 VILLAGE OF MILLERSBURG, HOLMES COUNTY, OHIO SCALE 1" = 50'

I CERTIFY THIS PLAT TO BE TRUE AND CORRECT AS SURVEYED AND STAKED BY ME ON NOV. 26, 1953.

Approved and accepted by the Council of the Village of Millersburg, Ohio.
Dec. 7, 1953.

Beryl C. Cox
Clerk

Harold H. Uhl
REG. SURVEYOR No. 3170



Received December 15, 1953
At 11:20 O'clock A.M.
Recorded December 15, 1953
In Holmes County Record of Plats
Vol. 1 Page 415
Coyle A. Anderson Recorder
Recorders Fee \$1.00