


PLAT OF SUB-DIVISION OF INLOT N^o 30 VILLAGE OF MILLERSBURG - HOLMES COUNTY, OHIO.

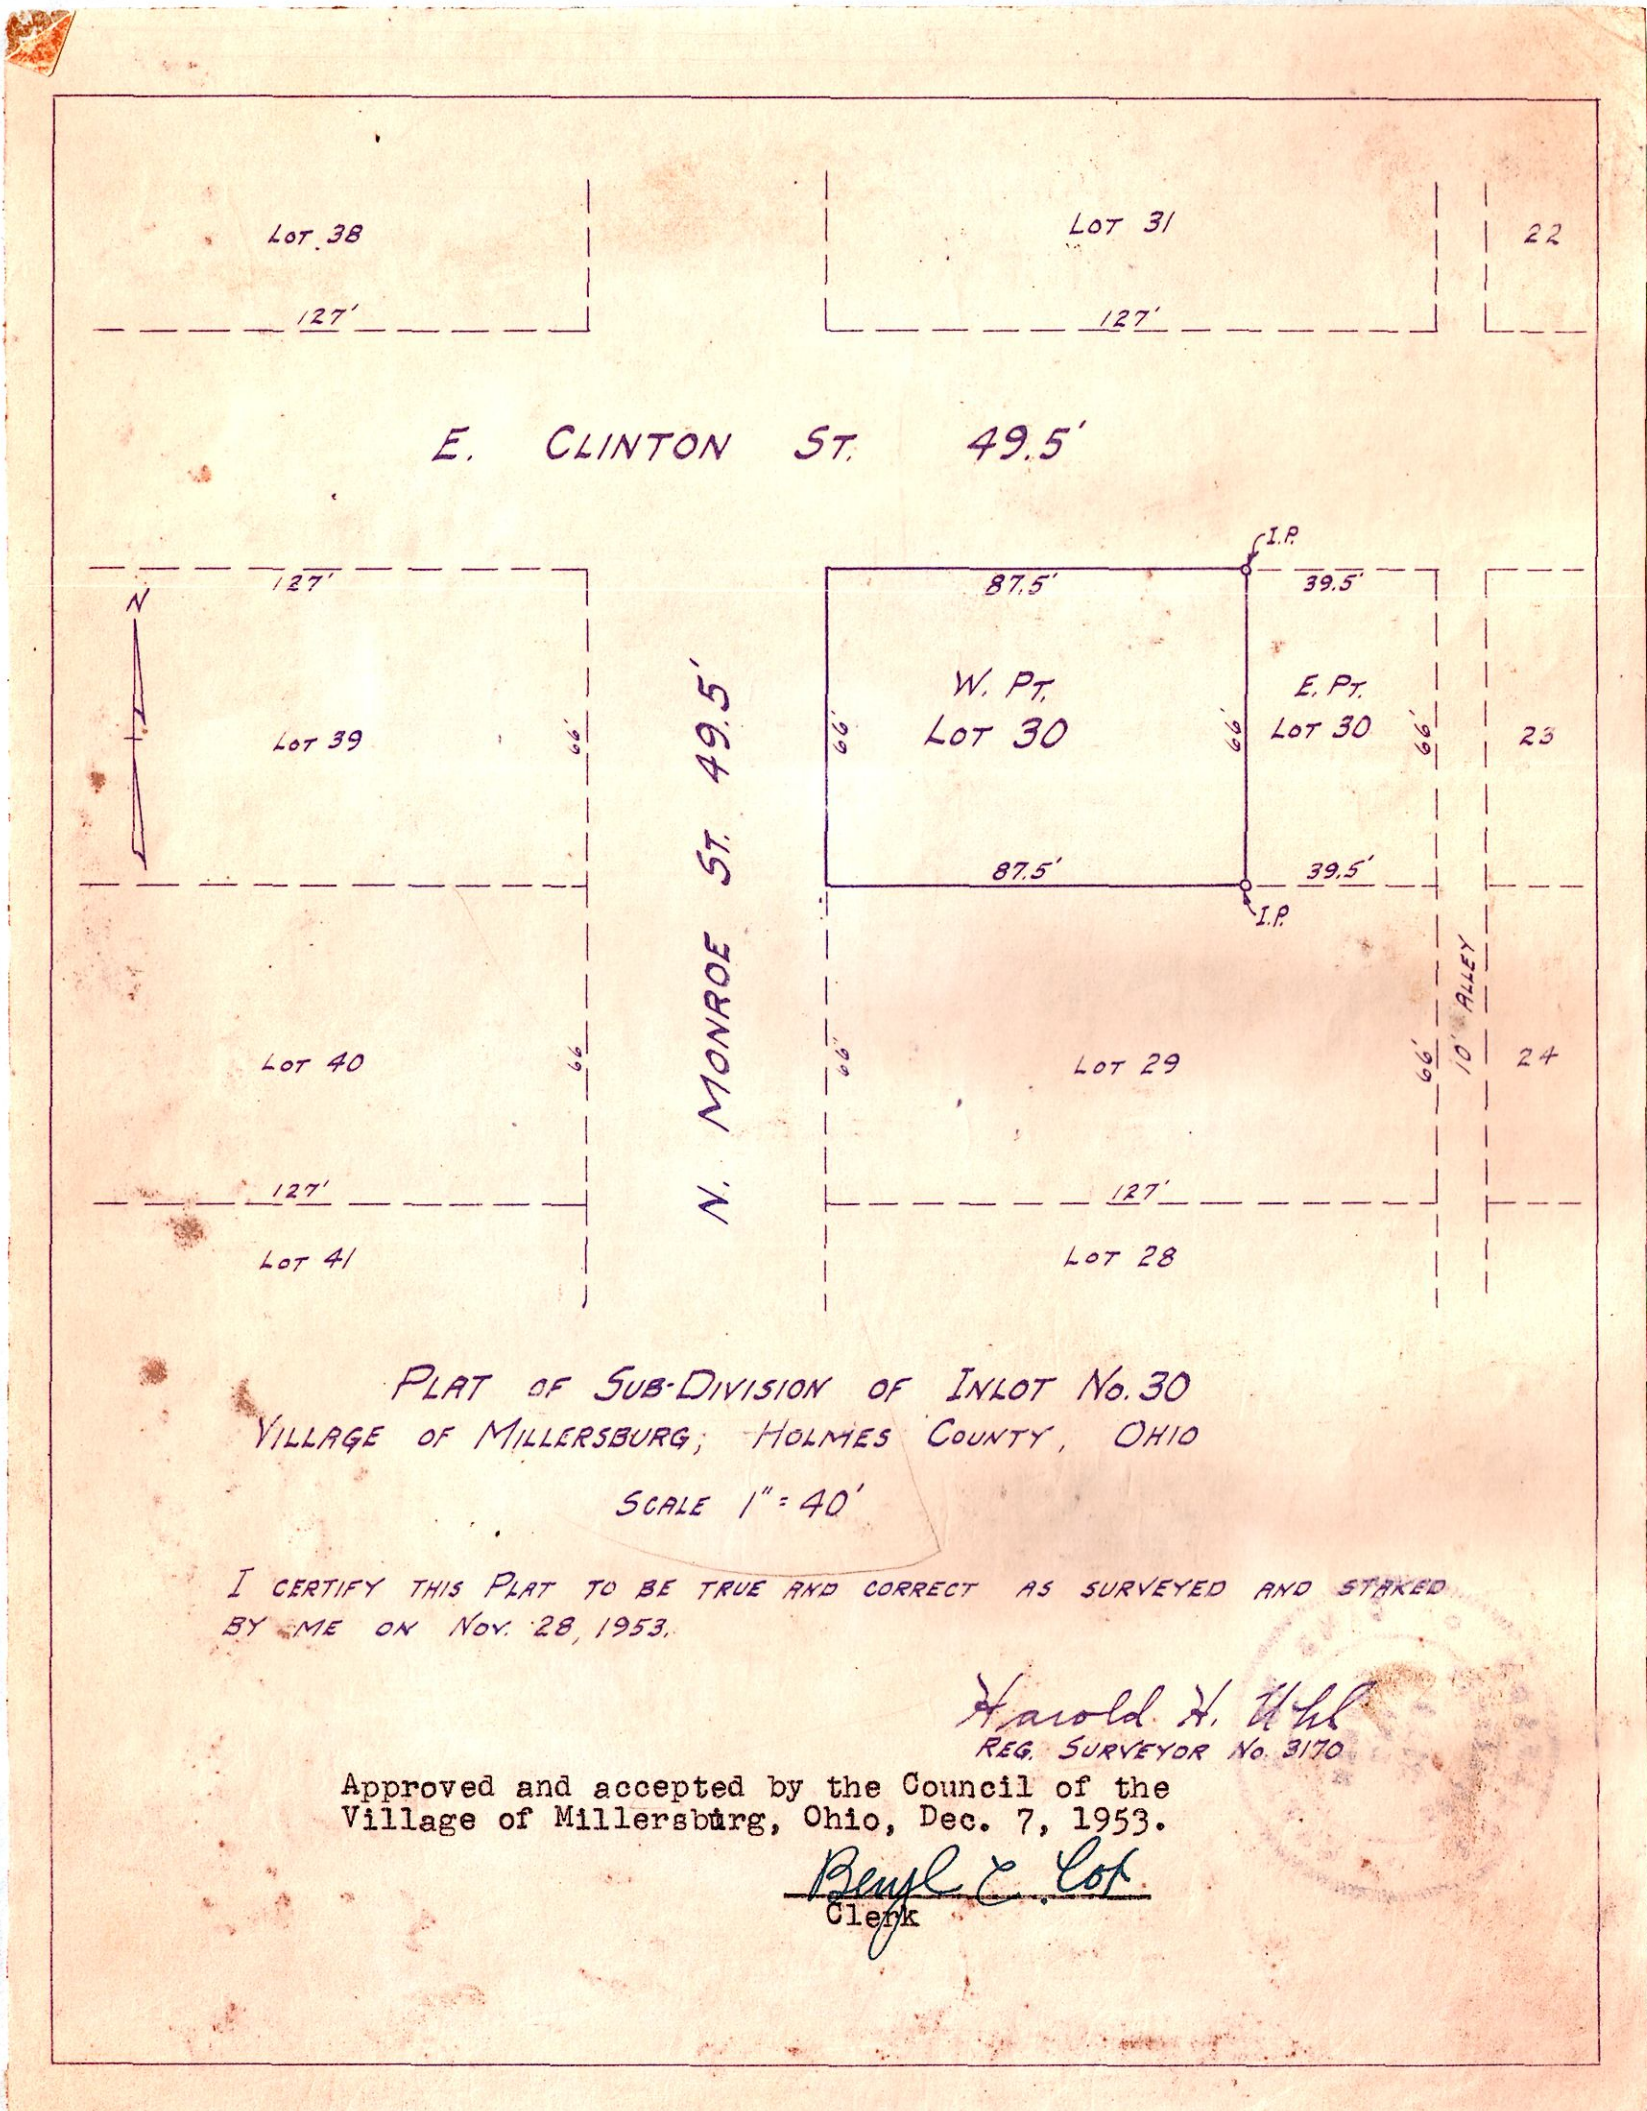

PLAT OF SUB-DIVISION OF INLOT No. 30
VILLAGE OF MILLERSBURG; HOLMES COUNTY, OHIO
SCALE 1" = 40'

I CERTIFY THIS PLAT TO BE TRUE AND CORRECT AS SURVEYED AND STAKED BY ME ON NOV. 28, 1953.

Harold H. White
REG. SURVEYOR No. 3170

Approved and accepted by the Council of the Village of Millersburg, Ohio, Dec. 7, 1953.

Beulah C. Cot
Clerk

RECEIVED Feb. 19, 1954
AT 2:00 O'CLOCK P.M.
RECORDED Feb. 19, 1954
IN HOLMES COUNTY
RECORD OF PLATS VOL. 1
PAGE 416
Evelyn Anderson RECORDER
RECORDERS FEE \$1.00