
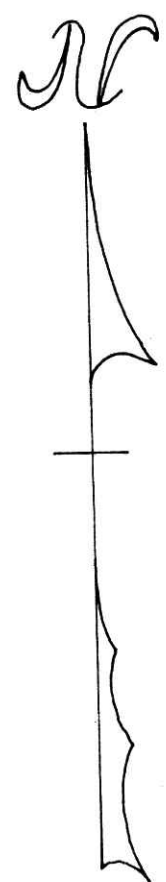


JAMES CARPENTER

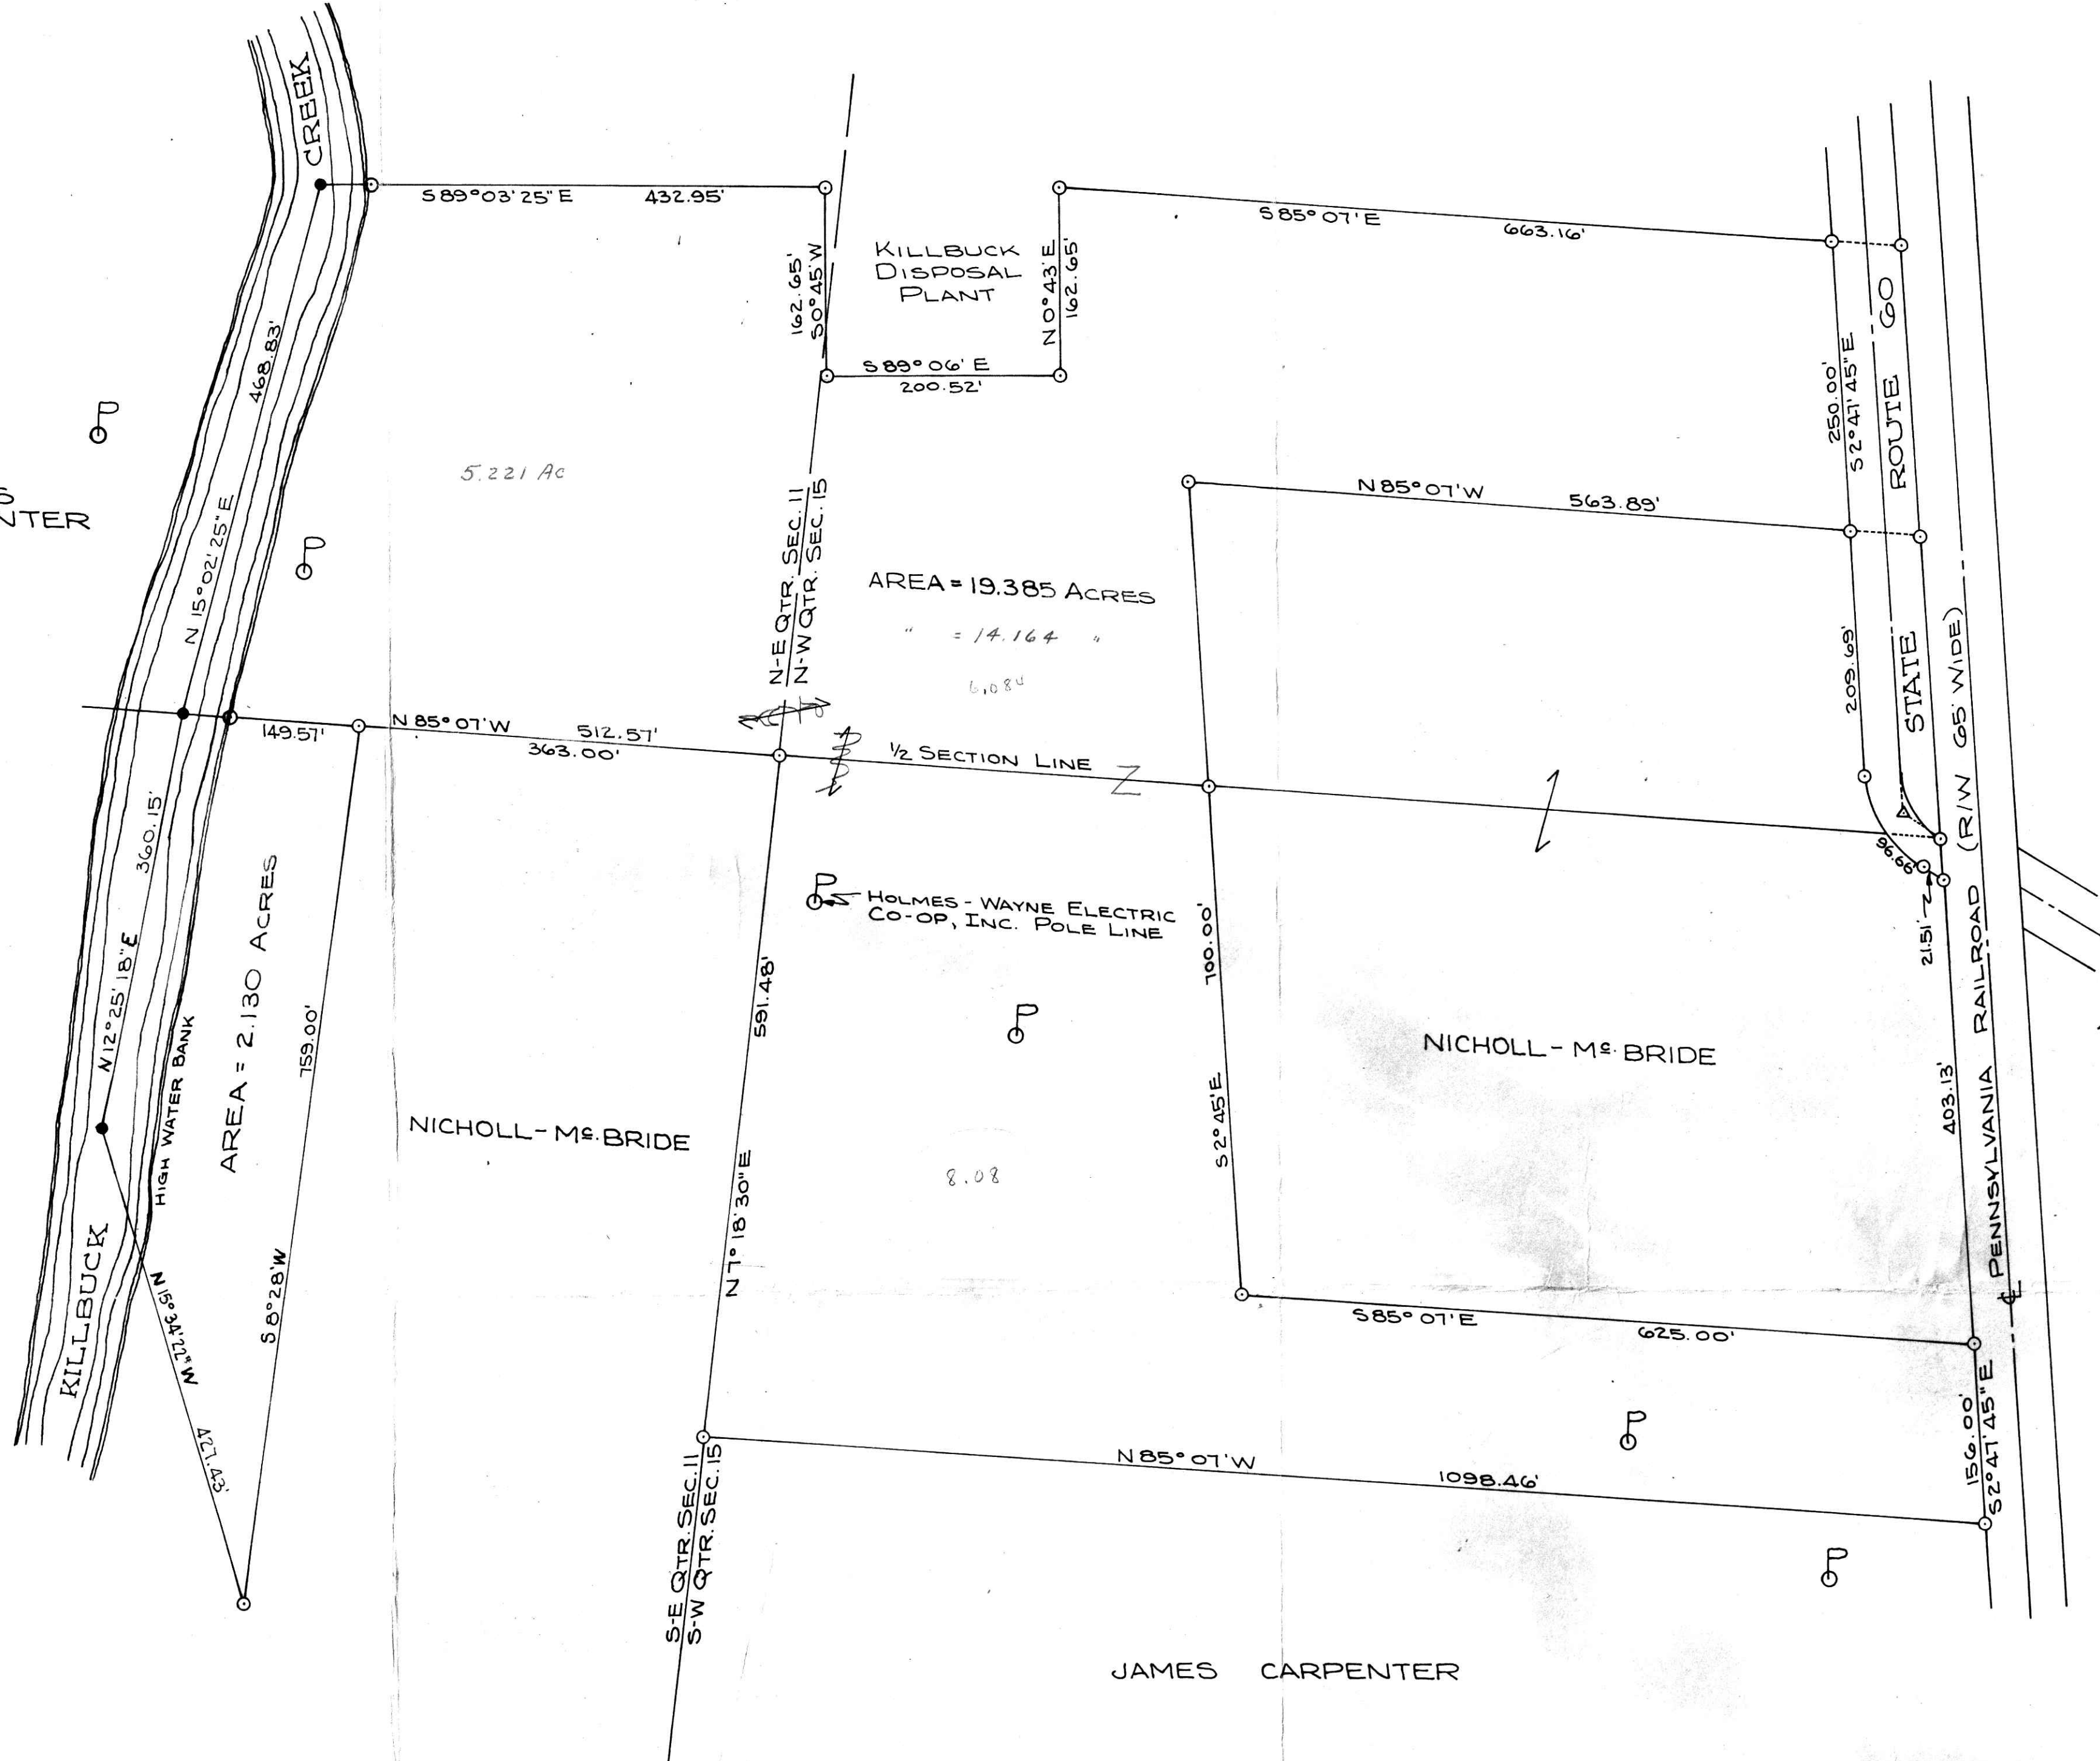

JAMES CARPENTER

Area, Section 15 = 14.164 Acres
 " " " = 2.130 "
 " " " = 5.221 "
 Total = 21.515 Acres

Jack W. Kincaid
 JACK W. KINCAID
 REGISTERED SURVEYOR No. 4192

79455

REC'D: *Sept 3 1965*
 AT 2:52 O'CLOCK P.M.
 RECORDED: *Sept 4 1965*
 HOLMES CO. VOL. 2 PG. 123
 FEE: \$ 7.82
Recorder

LEGEND:
 O = IRON PINS
 SCALE 1" = 100'

ORINC. STOUT & ASSOCIATES
 CONSULTING ENGINEERS & SURVEYORS
 NEWARK, OHIO
 FOR
 NICHOLL - M^{rs} BRIDE STONE CO.
 KILLBUCK, OHIO

CHIEF OF PARTY D. P. T.	CALCULATED D. P. T.	DRAWN BY K. F. H.	APPROVED BY J. W. K.
DATE 8-9-65	DATE 8-11-65	DATE 8-12-65	DATE 8-12-65