


BERLIN TOWNSHIP

LOT 40, THIRD QTR, T-9, R-5

FED. RD. DIVISION	STATE	PROJECT	39
2	OHIO		39

& RELOC. C.R. 120 CURVE DATA

PI = Sta 98+71.12
 Δ = 37°18'40" Lt.
 Dc = 2°00'00"
 R = 2,864.79'
 T = 969.21'
 E = 158.83'
 L = 1,865.56'
 PC = Sta 89+03.91
 PT = Sta 107+69.49

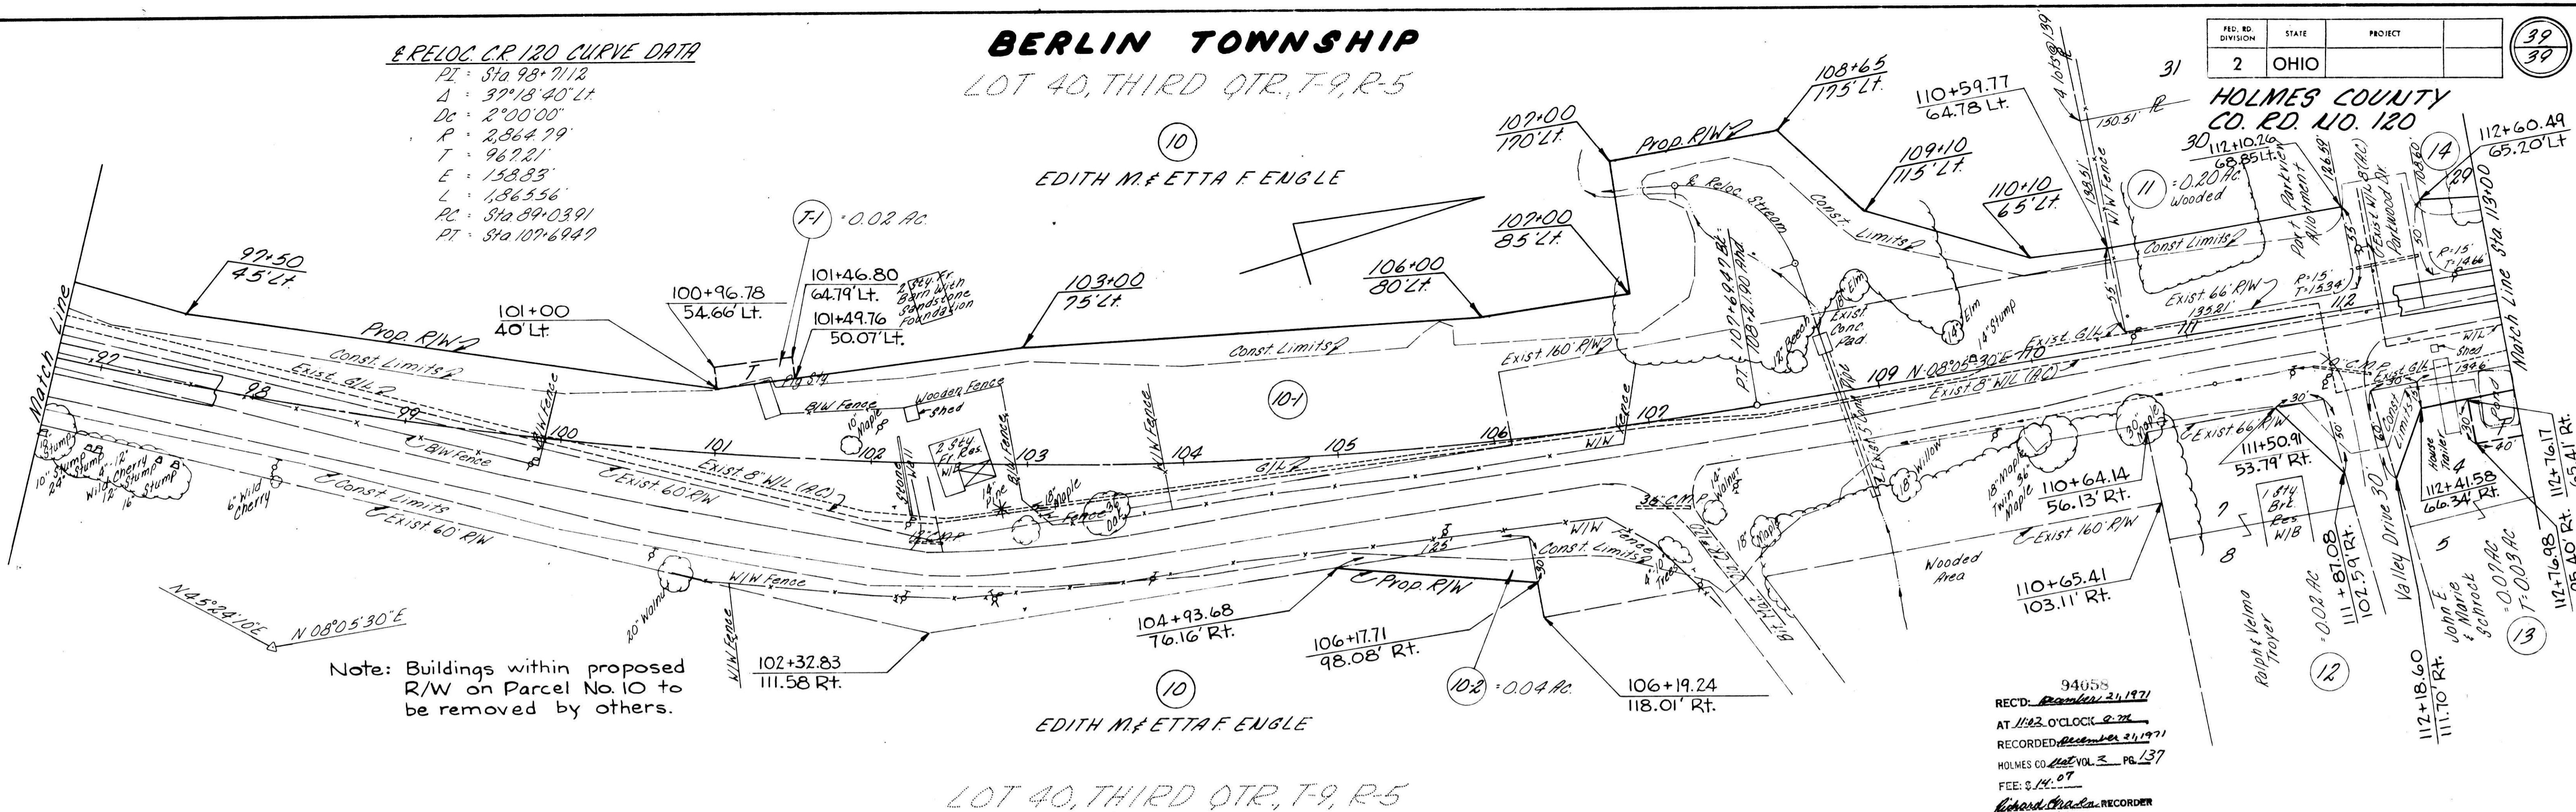


LOT 40, THIRD QTR, T-9, R-5

94058
 REC'D: December 21, 1971
 AT 11:22 O'CLOCK P.M.
 RECORDED: December 21, 1971
 HOLMES CO. Map Vol. 3 Pg. 137
 FEE: \$ 14.07
 Richard A. ... RECORDER

BERLIN TOWNSHIP PARKVIEW ALLOTMENT

& RELOC. C.R. 120 CURVE DATA

PI = Sta 119+20.00
 Δ = 1°32'50" Lt.
 Dc = 0°30'00"
 R = 11,459.16'
 T = 152.23'
 E = 1.04'
 L = 309.44'
 PC = Sta 117+65.29'
 PT = Sta 120+74.71

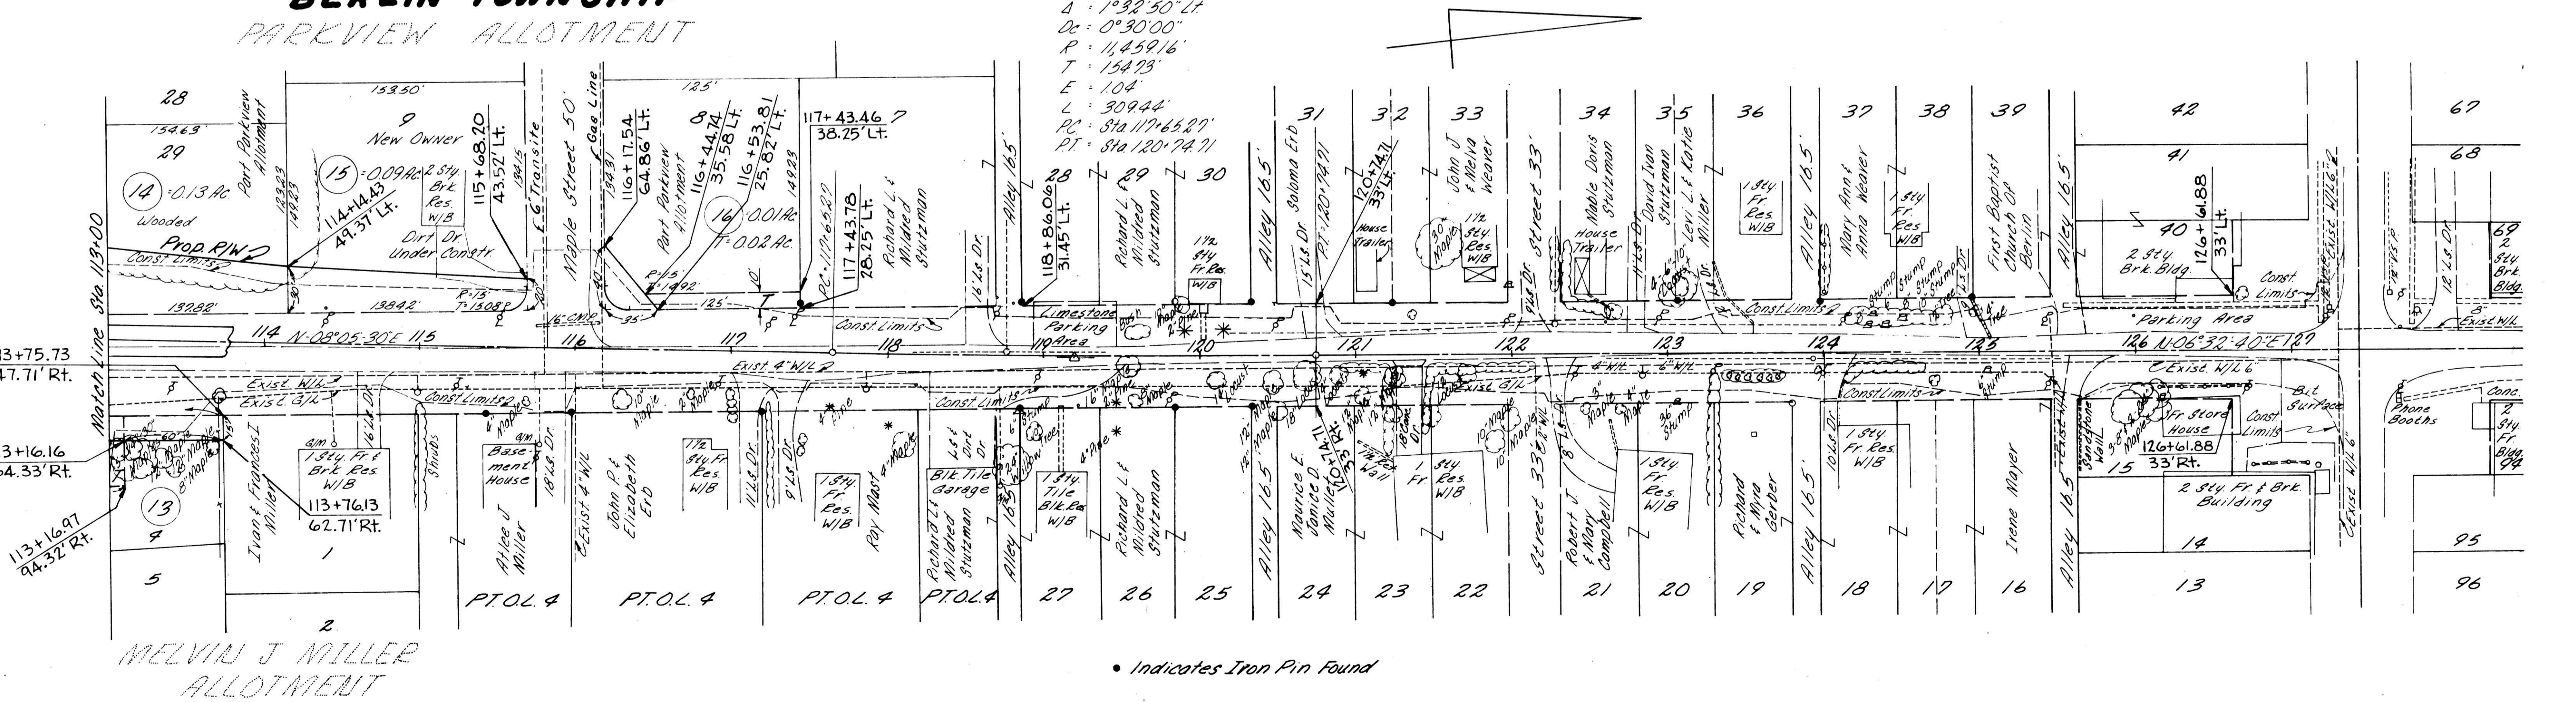

MELVIN J MILLER
 ALLOTMENT

HOLMES C.R. 120
 RIGHT OF WAY PLAN