

HOLMES COUNTY

VILLAGE OF MILLERSBURG

SEC 19 T-9-N, R-7-W

153185

Quantities		FHWA REGION	STATE	PROJECT
Calc. JWA	CHK'd. JES	5	OHIO	
Date 2-25-86	Date 4-18-86			

19
19


HOL-62-20.04
RIGHT OF WAY PLAN

2
2

BEGIN PROJECT
STA. 9+75
S.L.M. 20.04

F-44()

BEGIN R/W AQUISITION
STA. 9+45

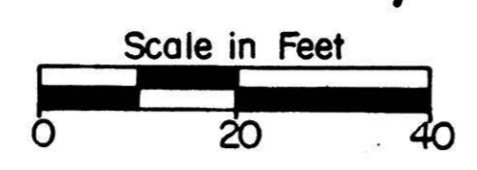


Ingle's Addition
Plat Vol. 1 - Pg. 92

Diana Caryl Casey
n.k.a. Diana Casey Nacci
& Robert R. Casey
Part. Out Lot 84
Calculated Area = 1.555 Ac.

Part. Out Lot 84
Calculated Area = 0.526 Ac.

PARCEL DESCRIPTIONS		
PARCEL 2 - WD		
COURSE	BEARING	DISTANCE
24-93	N85°34'25"W	11.66'
93-96	N 0°00'00"E	57.75'
96-97	S 90°00'00"E	11.60'
97-24	S 0°02'02"E	58.66'
PARCEL 3 - WD		
COURSE	BEARING	DISTANCE
123-80	S69°35'56"E	8.54'
80-81	S 0°00'00"W	35.14'
81-79	N 90°00'00"W	8.00'
79-123	N 0°00'00"E	38.11'
PARCEL 4 - WD		
COURSE	BEARING	DISTANCE
123-175	N 0°00'00"E	58.96'
175-84	S 74°31'09"E	8.30'
84-80	S 0°00'00"W	59.72'
80-123	N69°35'56"W	8.54'

- | Identifier | Utility |
|------------|--|
| (A) | Columbia Gas of Ohio, Inc.
204 Highland Ave.
P.O. Box 250
Cambridge, Ohio 43725
Ph. 614/439-1306 |
| (B) | Village of Millersburg
Water & Sewer Dept.
101 North School St.
Millersburg, Ohio 44637
Ph. 216/674-1886 |
| (C) | Water |
| (D) | Ohio Power Co.
301 Cleveland Ave. S.W.
P.O. Box 400
Canton, Ohio 44701
Ph. 216/438-7040 |
| (E) | United Telephone Co. of Ohio
215 N. Market St.
Wooster, Ohio 44621
Ph. 216/264-8611 |
| (F) | Millersburg Community T.V.
123 W. Jackson St.
Millersburg, Ohio 44654
Ph. 216/674-5866 |

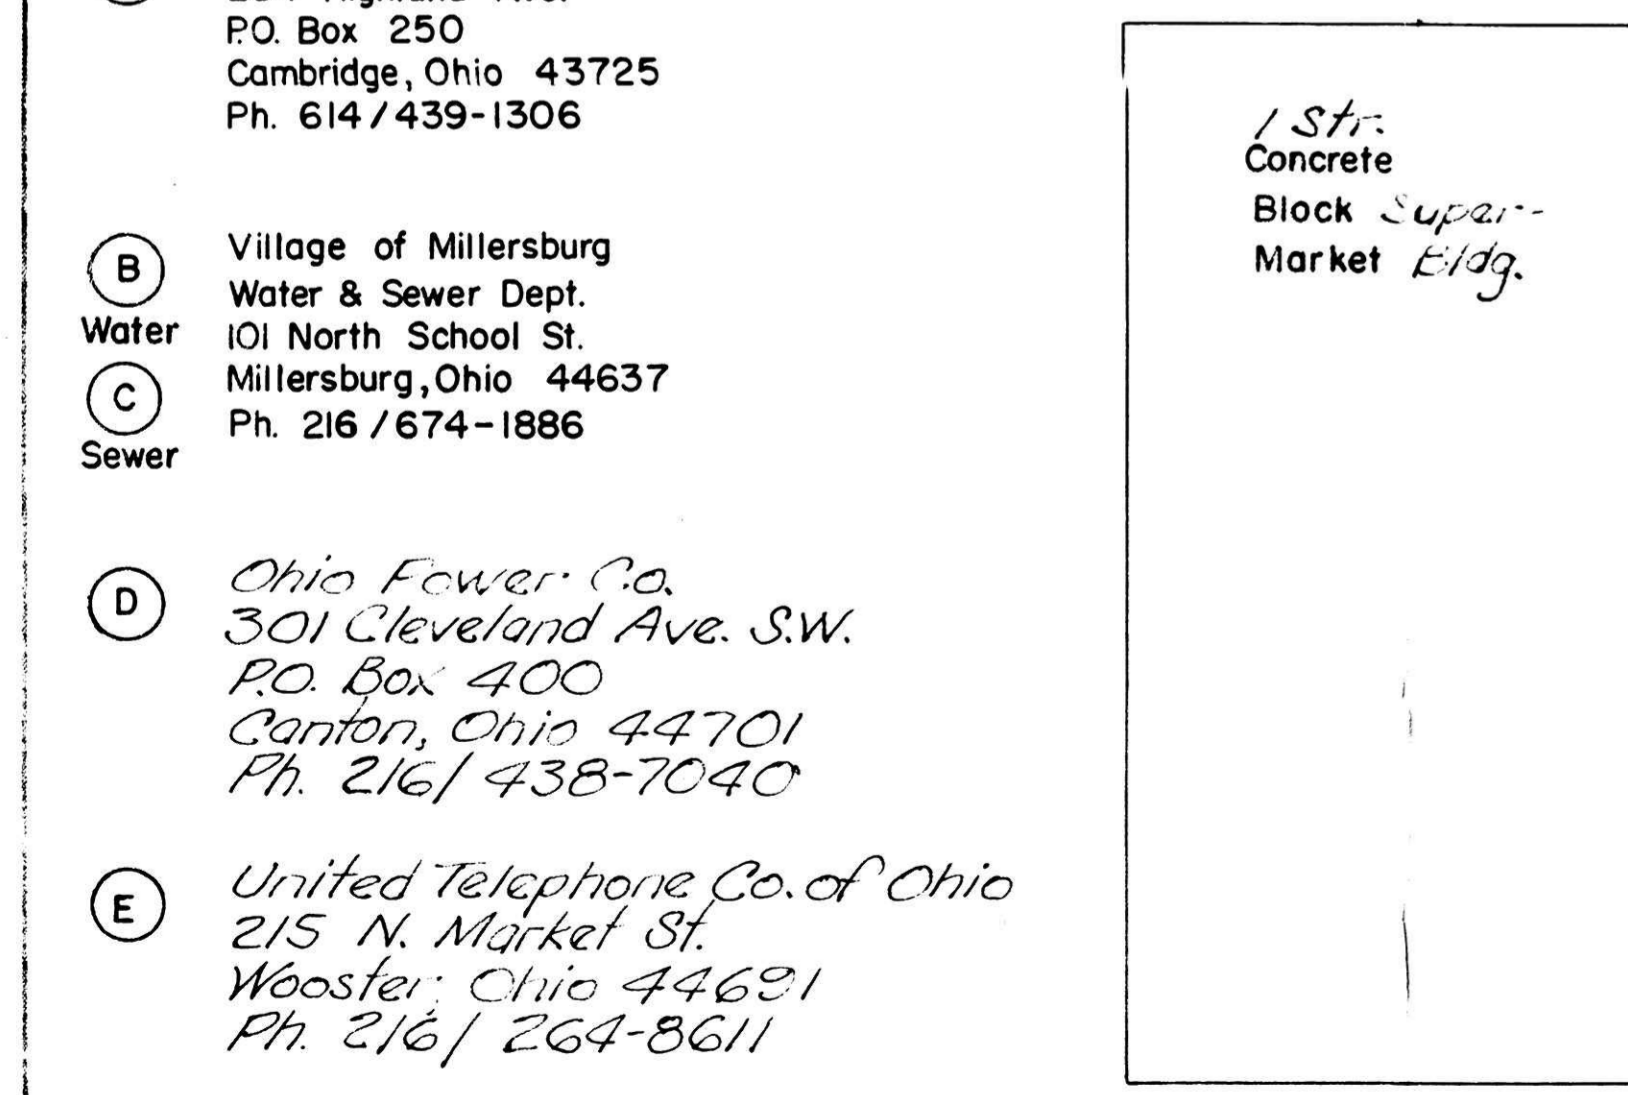

END PROJECT
STA. 10+25
S.L.M. 20.05

F-44()

END R/W AQUISITION
STA. 10+42.08

153185
OCT 3 1986
Rec'd. AT 10:50 A.M.
Recorded Oct 14 1986 Holmes Co. Ohio Fee 39.60
Plat Vol. 2 Pg. 127 Recorder Richard H. Brown

Out Lot 84 is Old Out Lot 35 As Recorded
In Plat Vol. 1 - Pg. 92
Out Lot 83 is Old Out Lot 36 As Recorded
In Plat Vol. 1 - Pg. 92
Out Lot 106 is Recorded In Plat
Vol. 1 - Pg. 292

For Parcel Descriptions, See R/W Sheet No. 1

Revised Ownership on Parcel 2	Dist. II	6-18-86
REVISION	BY	DATE
COMPLETED		5-1-86

RIGHT OF WAY PLAN