

LIHL ALLOTMENT NO 1

HARDY TOWNSHIP TOWNSHIP . 9 NJ; RANGE . 7 W N.E. QTR. SECTION 23 HOLMES COUNTY , OHIO

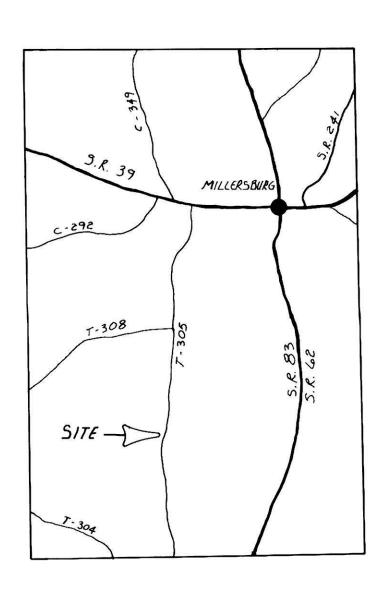


REFERENCE SURVEYS

PLAT VOL. 7 PAGE 316 PLAT VOL. 5 PAGE 158 BEARINGS FROM PLAT VOL. 6 PAGE 2

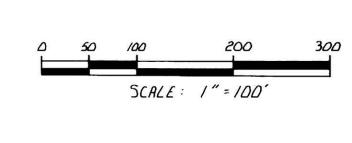

- SPIKE FOUND
- IRON PIN FOUND
- 5/8" REBAR WITH I.D. CAP SET

AREA IN LOT	3.882 Ac.
AREA IN ROADWAY DEDICATION	0.000 Ac.
TOTAL AREA IN ALLOTMENT	3.882 Ac.

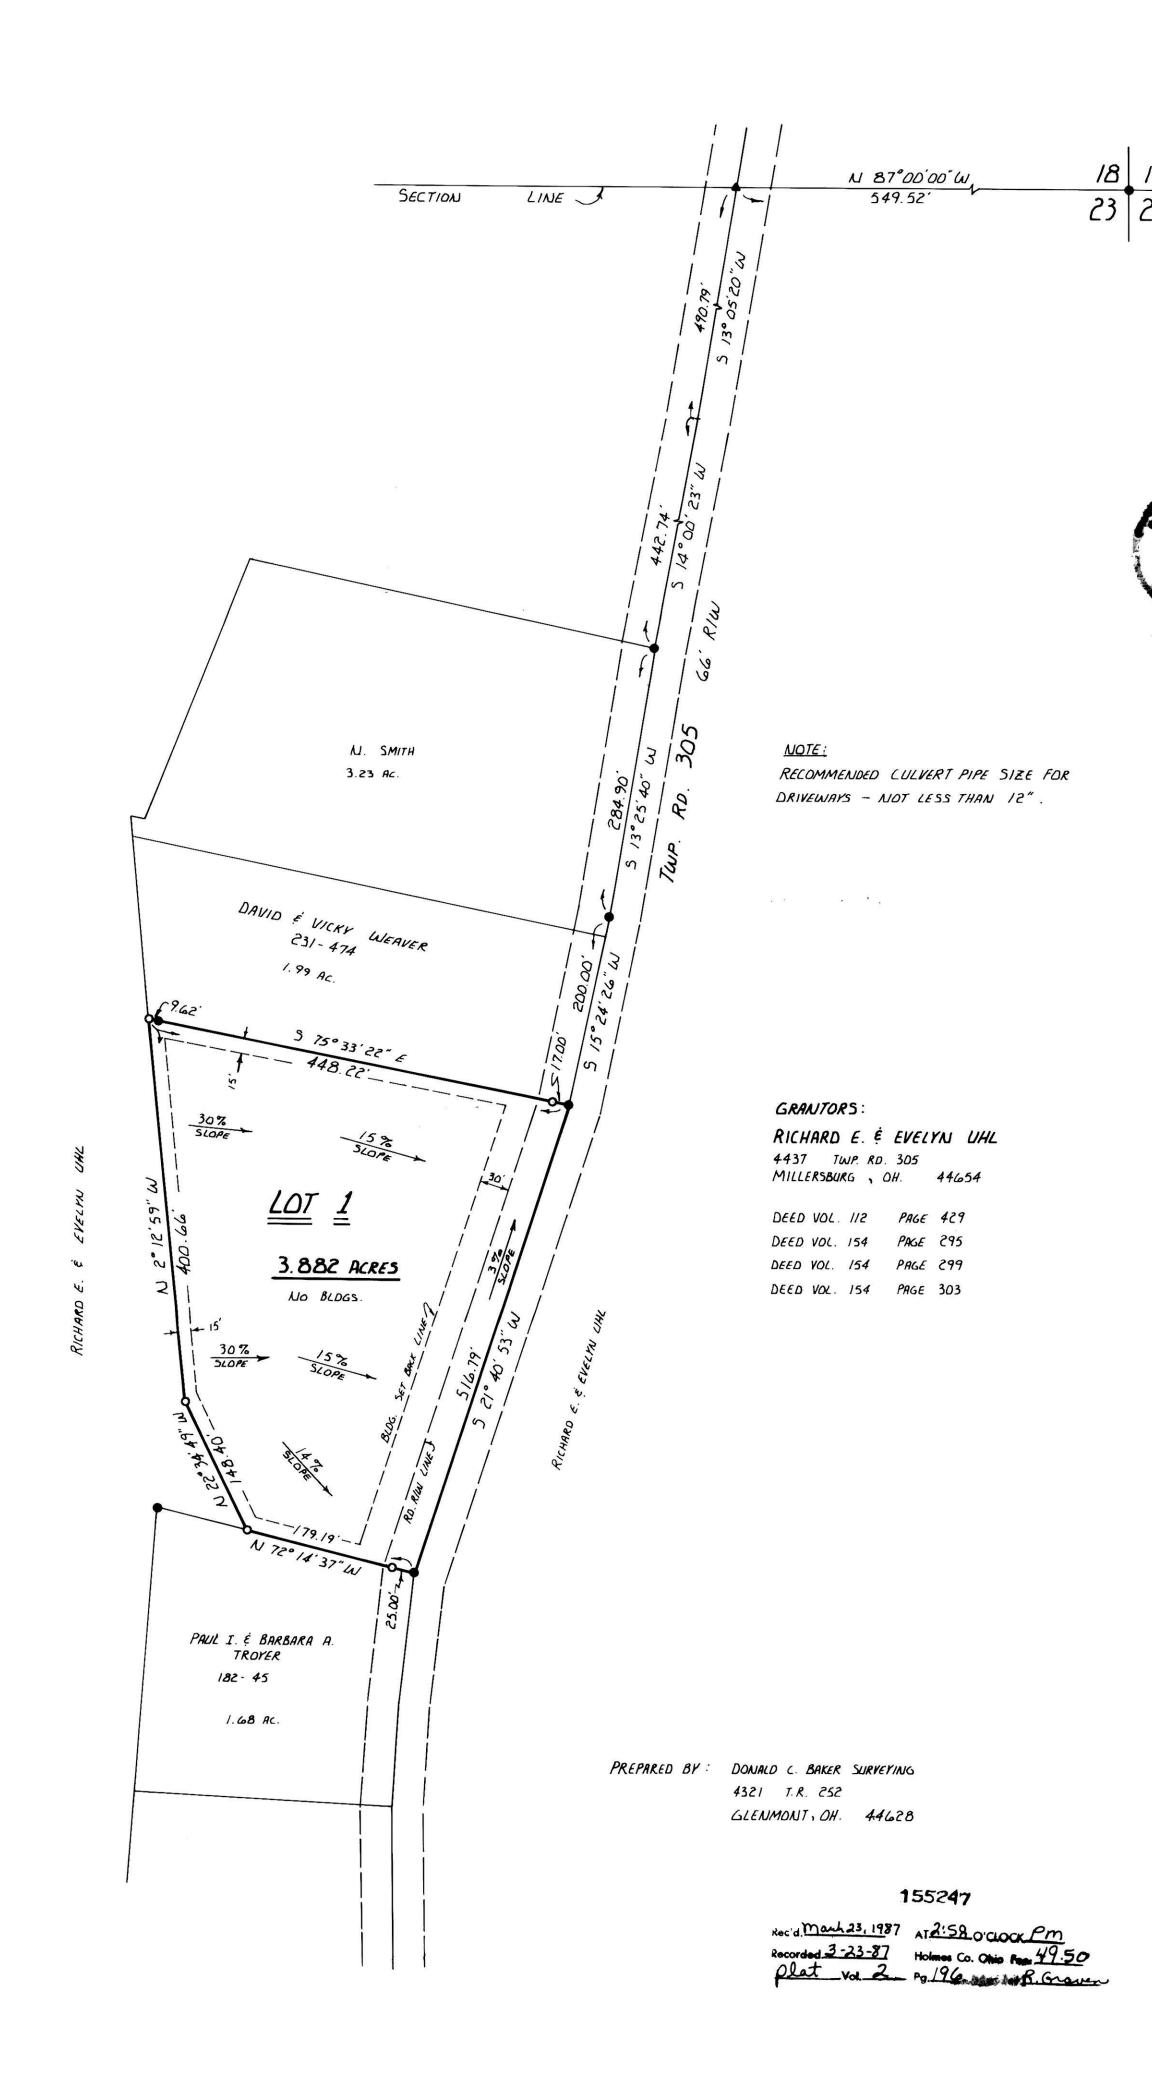

CERTIFICATE OF OWNERSHIP AND DEDICATION I (WE) HEREBY CERTIFY THAT I AM (WE ARE) THE OWNERS OF THE PROPERTY

SHOWN AND DESCRIBED HEREON AND THAT I (WE) HEREBY ADOPT THIS PLAN OF SUBDIVISION WITH MY (OUR) FREE CONSENT, ESTABLISH THE MINIMUM BUILDING RESTRICTION LINES. AND DEDICATE ALL STREETS, ALLEYS, WALKS, PARKS, AND OTHER OPEN SPACES TO PUBLIC OR PRIVATE USE AS NOTED.

CERTIFICATE OF ACCURACY

I HEREBY CERTIFY THAT THE PLAN SHOWN AND DESCRIBED HEREON IS TRUE AND CORRECT SURVEY TO THE ACCURACY REQUIRED BY THE HOLMES COUNTY REGIONAL PLANNING COMMISSION AND THAT THE MONUMENTS HAVE BEEN PLACED AS SHOWN

Donald C. Baker

REGISTERED SURVEYOR

CERTIFICATE OF THE APPROVAL OF WATER AND SEWERAGE SYSTEMS I HEREBY CERTIFY THAT THE WATER SUPPLY AND SEWAGE DISPOSAL UTILITY SYSTEMS INSTALLED, OR PROPOSED FOR INSTALLATION, IN THE SUBDIVISION PLAT ENTITLED:

UHL ALLOTMENT NO 1 FULLY MEET THE REQUIREMENTS OF THE HOLMES COUNTY BOARD OF HEALTH AND THE OHIO STATE HEALTH DEPARTMENT, AND ARE HEREBY APPROVED AS SHOUNN.

MARCH 19, 1987

COUNTY HEALTH COMMISSIONER

CERTIFICATE OF THE APPROVAL OF PLAT AND ENGINEERING DETAILS I HEREBY CERTIFY THAT I HAVE APPROVED THE PLAT AND ENGINEERING DETAILS OF THE PROPOSED ROADS, SEWER AND WATER SYSTEMS AND OTHER PROPOSED PUBLIC FACILITIES IN THE SUBDIVISION PLAT AS SHOWN HEREON.

Mar. 13 1987

Robert L. Kasner

CERTIFICATE OF APPROVAL BY THE HOLMES SOIL AND WATER CONSERVATION DISTRICT

I HEREBY CERTIFY THAT I HAVE APPROVED THE SUBDIVISION PLAT AND/OR AGREEMENTS OR PROVISIONS FOR SEDIMENTATION AND EROSION CONTROL AS STATED OR SHOWN HEREON.

MAR. 16 1987

HOLMES SOIL AND WATER CONSERVATION DIST.

CERTIFICATE OF THE APPROVAL BY THE COUNTY COMMISSIONERS I HEREBY CERTIFY THAT THE HOLMES COUNTY COMMISSIONERS HAVE APPROVED THE SUBDIVISION PLAT AS SHOWN HEREON.

March 16, 1987

GIRMAN, COUNTY COMMISSIONERS

CERTIFICATE OF APPROVAL FOR RECORDING

I HEREBY CERTIFY THAT THE SUBDIVISION PLAT SHOWN HEREON HAS BEEN FOUND TO COMPLY WITH THE SUBDIVISION REGULATIONS FOR HOLMES COUNTY, OHIO, WITH THE EXCEPTION OF SUCH VARIANCES IF ANY, AS ARE NOTED IN THE MINUTES OF THE HOLMES COUNTY REGIONAL PLANNING COMMISSION AND THAT IT HAS BEEN APPROVED FOR RECORDING IN THE OFFICE OF THE COUNTY RECORDER.

HOLMES REGIONAL PLANNING COMMISSION