

PROPOSED ANNEXATION
TO THE
VILLAGE OF LOUDONVILLE

PART OF THE S.W. QTR. SECTION 31 T-20N R-15W
PART OF THE N.W. QTR. SECTION 6 T-19N R-15W
WASHINGTON TOWNSHIP, HOLMES COUNTY, OHIO

CERTIFICATION OF THE APPROVAL BY THE HOLMES COUNTY COMMISSIONERS
I HEREBY CERTIFY THAT THE HOLMES COUNTY COMMISSIONERS HAVE APPROVED THE DETACHMENT OF THOSE TRACTS OF LAND AS SHOWN HEREON FROM HOLMES COUNTY AT A MEETING HELD ON THE 7th DAY OF August, 1989.

BY Robert E Lee
CHAIRMAN, HOLMES COUNTY COMMISSIONERS

APPROVAL OF LOUDONVILLE, OHIO PLANNING COMMISSION

I, THE UNDERSIGNED, BEING THE SECRETARY OF THE PLANNING COMMISSION OF THE VILLAGE OF LOUDONVILLE, OHIO, DO HEREBY CERTIFY OUR APPROVAL OF THE ATTACHED PLAT OF ANNEXATION TO THE VILLAGE OF LOUDONVILLE, OHIO, THIS 18th DAY OF Sept. SEPT. 1989.

Robert H. Osburn
SECRETARY CHAIRMAN

APPROVAL OF LOUDONVILLE VILLAGE COUNCIL

I HEREBY CERTIFY THAT THIS PLAT FOR ANNEXATION WAS APPROVED BY THE VILLAGE COUNCIL OF LOUDONVILLE, OHIO AT A MEETING HELD ON THE 9th DAY OF September 1989.

BY Gertrude B. Alting
Clerk-Treas.

RECORDER'S CERTIFICATION

I HEREBY CERTIFY THAT THIS PLAT WAS RECEIVED FOR RECORD ON Sept. 10, 1989 1989 AT 10:18 AM AND WAS RECORDED IN PLAT BOOK 2 ON PAGE 217 ON Sept. 12, 1989 1989.


BY Richard Graves
RECORDER, HOLMES COUNTY, OHIO

FEE \$21.60


SURVEYORS CERTIFICATION

I HEREBY CERTIFY THAT THIS PLAT WAS PREPARED ON BEHALF OF THE PROPERTY OWNERS FROM EXISTING SURVEYS AND DEEDS THIS 23rd DAY OF MAY 1989.

BY Donald C. Baker
DONALD C. BAKER P.S. 6938
4321 T.R. 252
GLENMONT, OH.

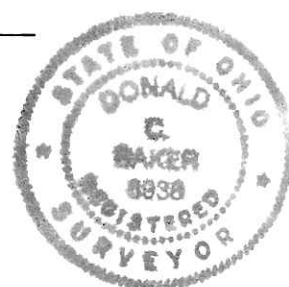

AREA OF ANNEXATION	
DEED VOL. 155 PAGE 155 SEC. 31	- 1.805 AC.
DEED VOL. 243 PAGE 86 SEC. 31	- 3.615 AC.
SEC. 6	- 28.645 AC.
DEED VOL. 243 PAGE 516 SEC. 6	- 0.799 AC.
TOTAL AREA	34.864 AC.

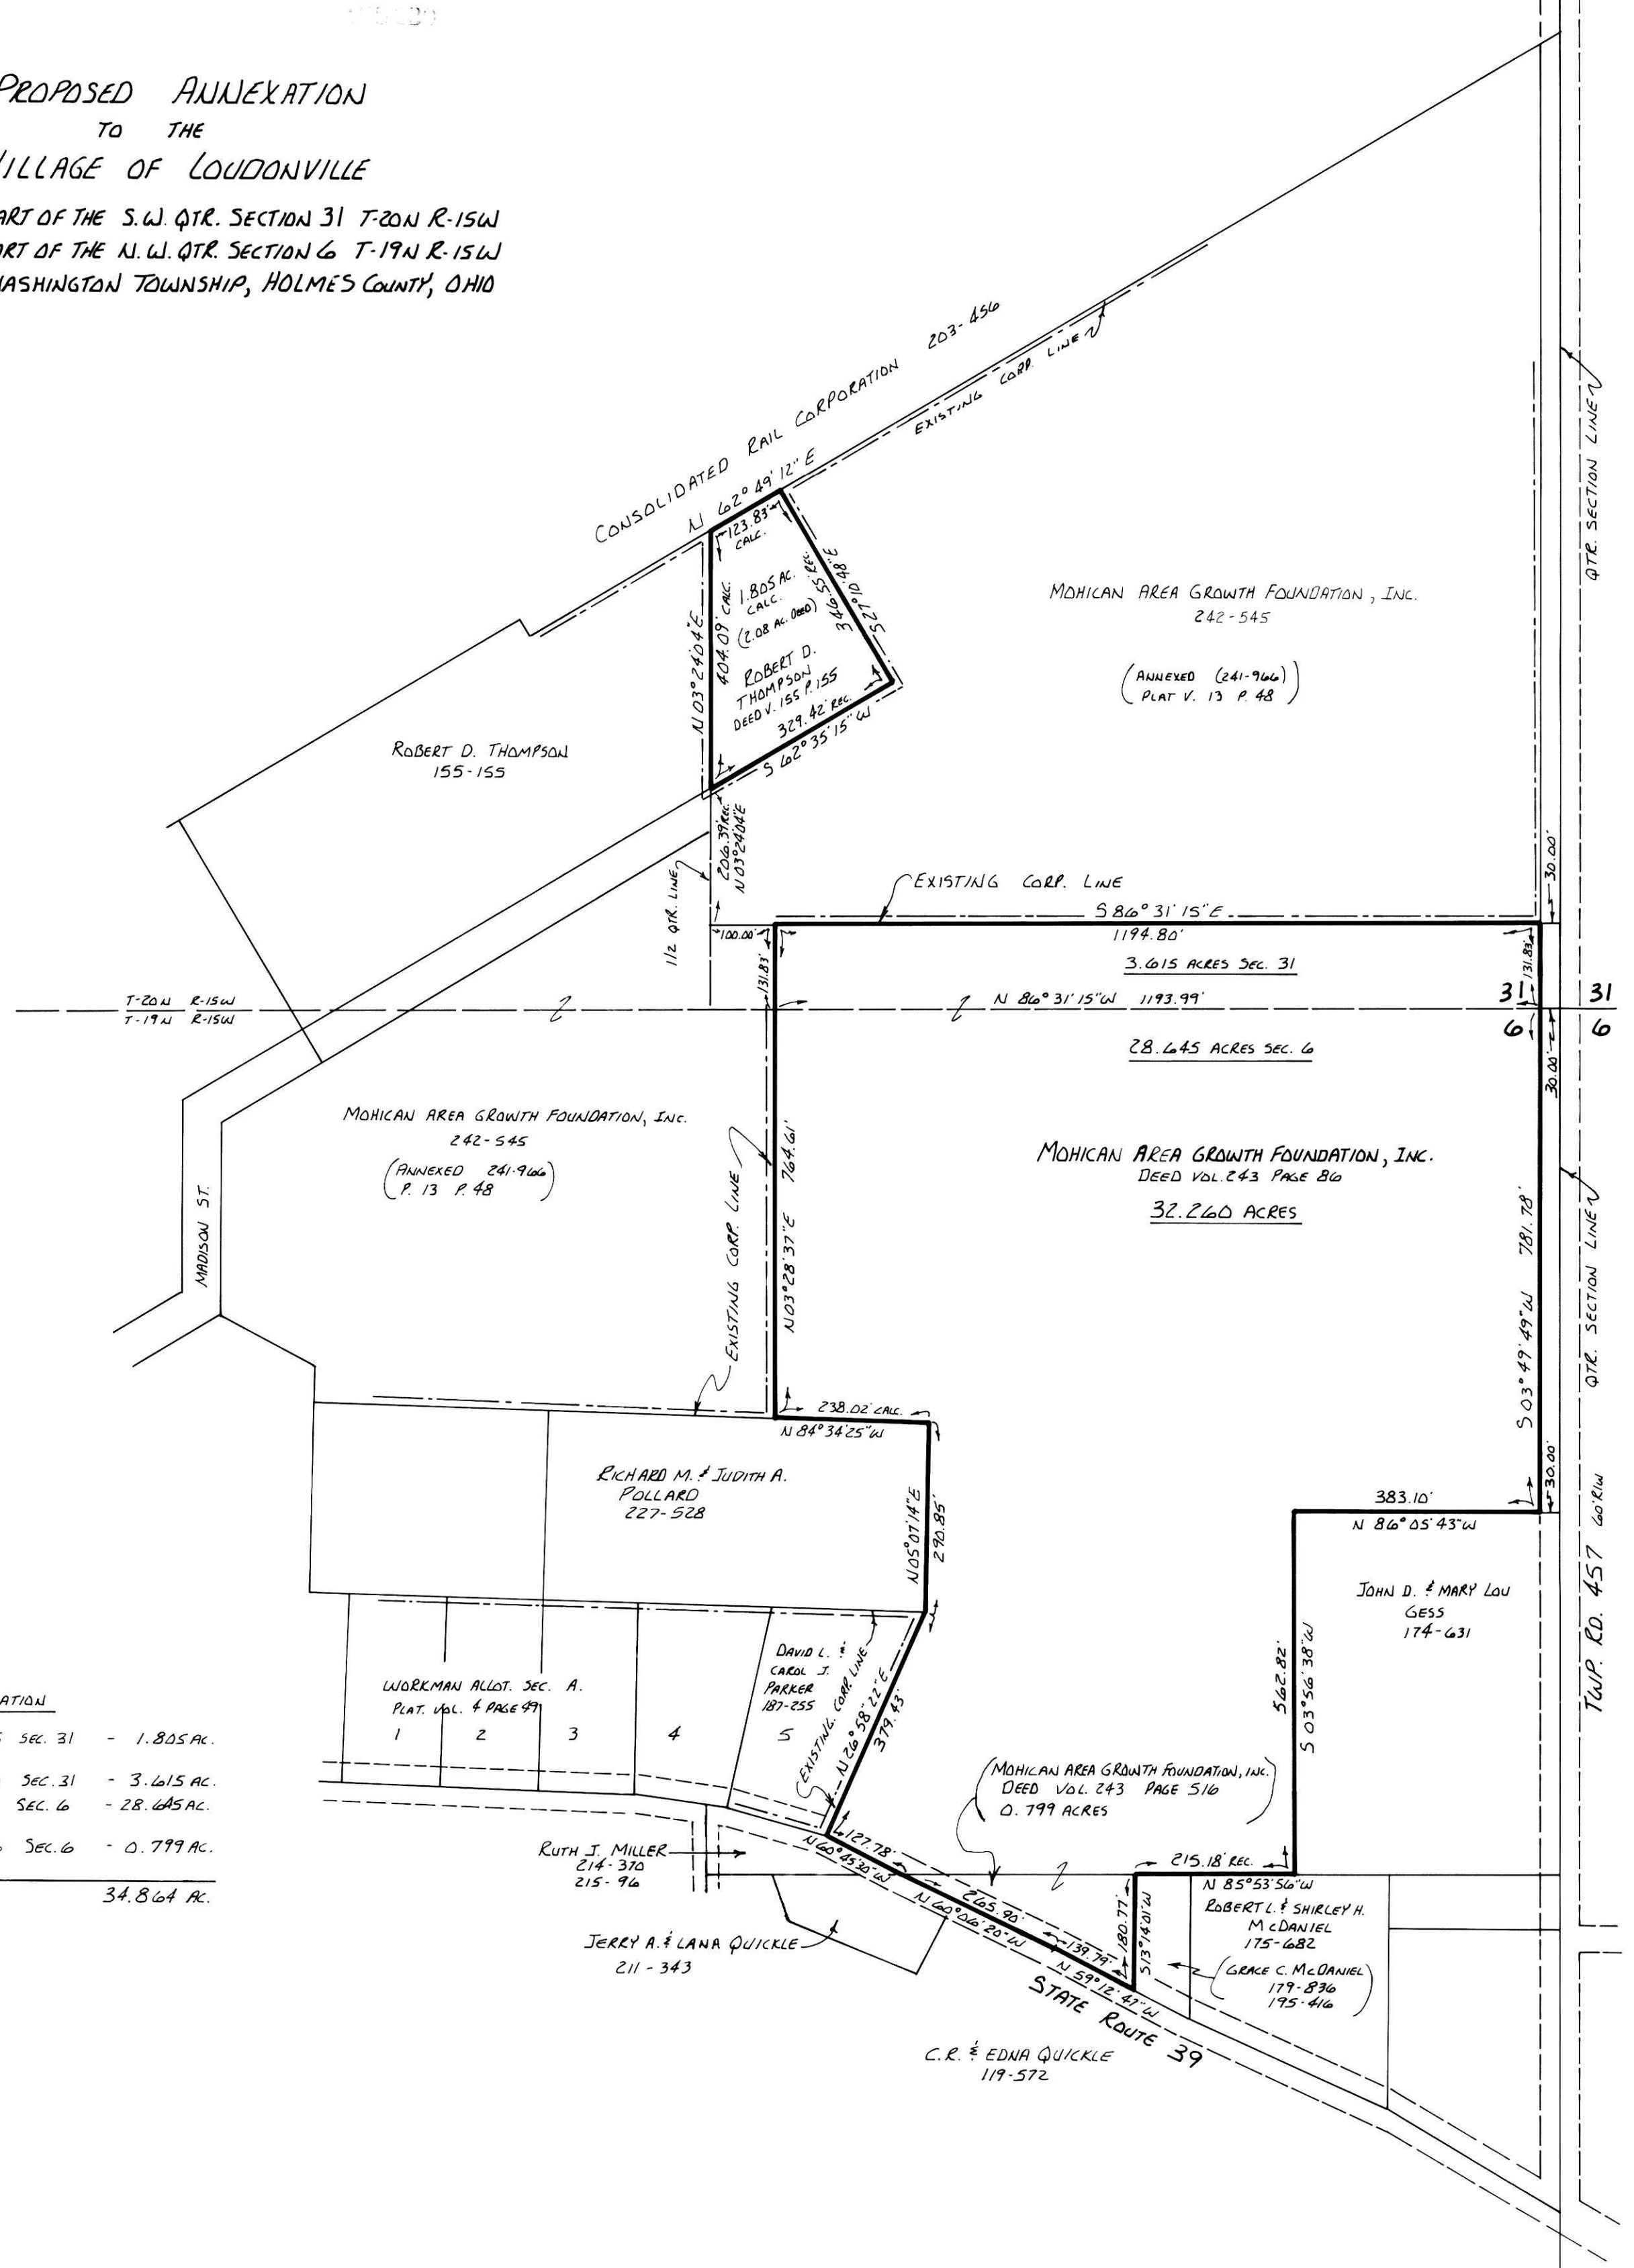

QTR. SECTION LINE
QTR. SECTION LINE
TWP. RD. 457 60' W