

SCALE: 1"=100'

- ▲ R.R. SPIKE FOUND
- IRON PIN FOUND
- 5/8" RE BAR WITH I.D. CAP SET
- I.D. CAP MARKED "BAKER 6938"




HARDY TOWNSHIP
1ST. QTR. LOT 4 (SUB. 1) &
LOT 8, T-9N; R-7W
HOLMES COUNTY, OHIO

REFERENCES:

- PLAT VOL. 8 PAGE 648
- PLAT VOL. 8 PAGE 600
- PLAT VOL. 8 PAGE 609
- PLAT VOL. 4 PAGE 33
- PLAT VOL. 12 PAGE 523
- PLAT VOL. 9 PAGE 99
- DEED VOL. 251 PAGE 633
- DEED VOL. 243 PAGE 736

BEARINGS FROM PLAT VOL. 12 PAGE 192

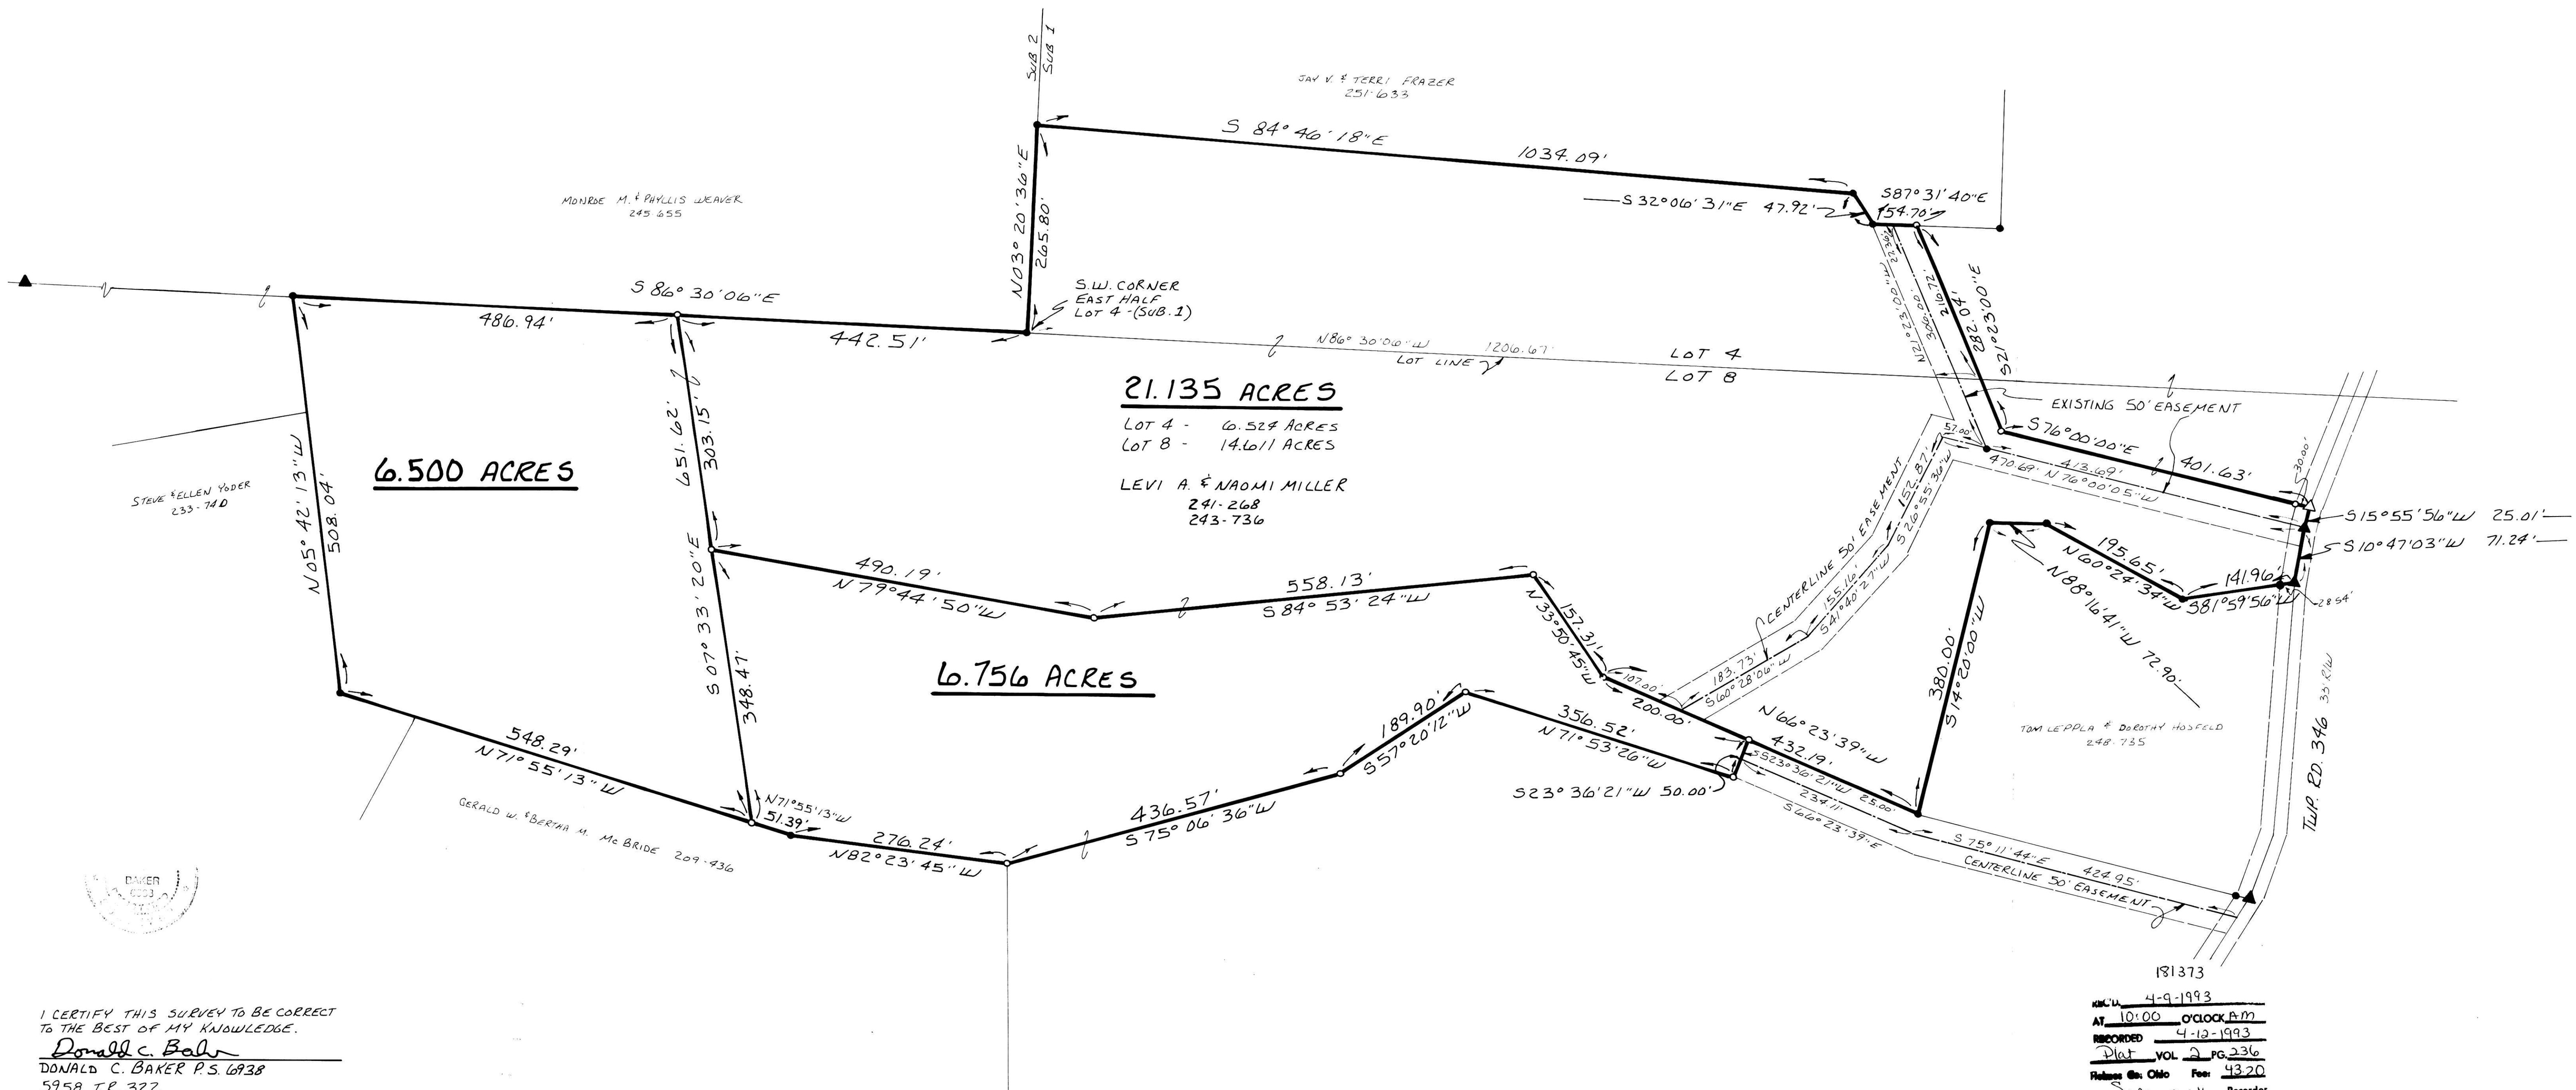

21.135 ACRES

LOT 4 - 6.524 ACRES
 LOT 8 - 14.611 ACRES

LEVI A. & NAOMI MILLER
 241-268
 243-736

6.500 ACRES

6.756 ACRES

I CERTIFY THIS SURVEY TO BE CORRECT
 TO THE BEST OF MY KNOWLEDGE.

Donald C. Baker
 DONALD C. BAKER P.S. 6938
 5958 T.R. 322
 MILLERSBURG, OHIO 44654
 PH. 216/674-4788

APRIL 20, 1992

181373
 REC'D 4-9-1993
 AT 10:00 O'CLOCK A.M.
 RECORDED 4-12-1993
 Plat VOL. 2 PG. 236
 Holmes Co. Ohio Fee: 43.20
 Sally Miller Recorder
 Recd vol. 294 pg. 475