


RICHLAND TOWNSHIP  
S.E. & S.W. QTR. SECTION 24  
T-8N; R-8W  
HOLMES COUNTY, OHIO

REFERENCES:  
DEED VOL. 208 PAGE 618  
" " 202 " 480  
" " 188 " 330  
" " 237 " 890

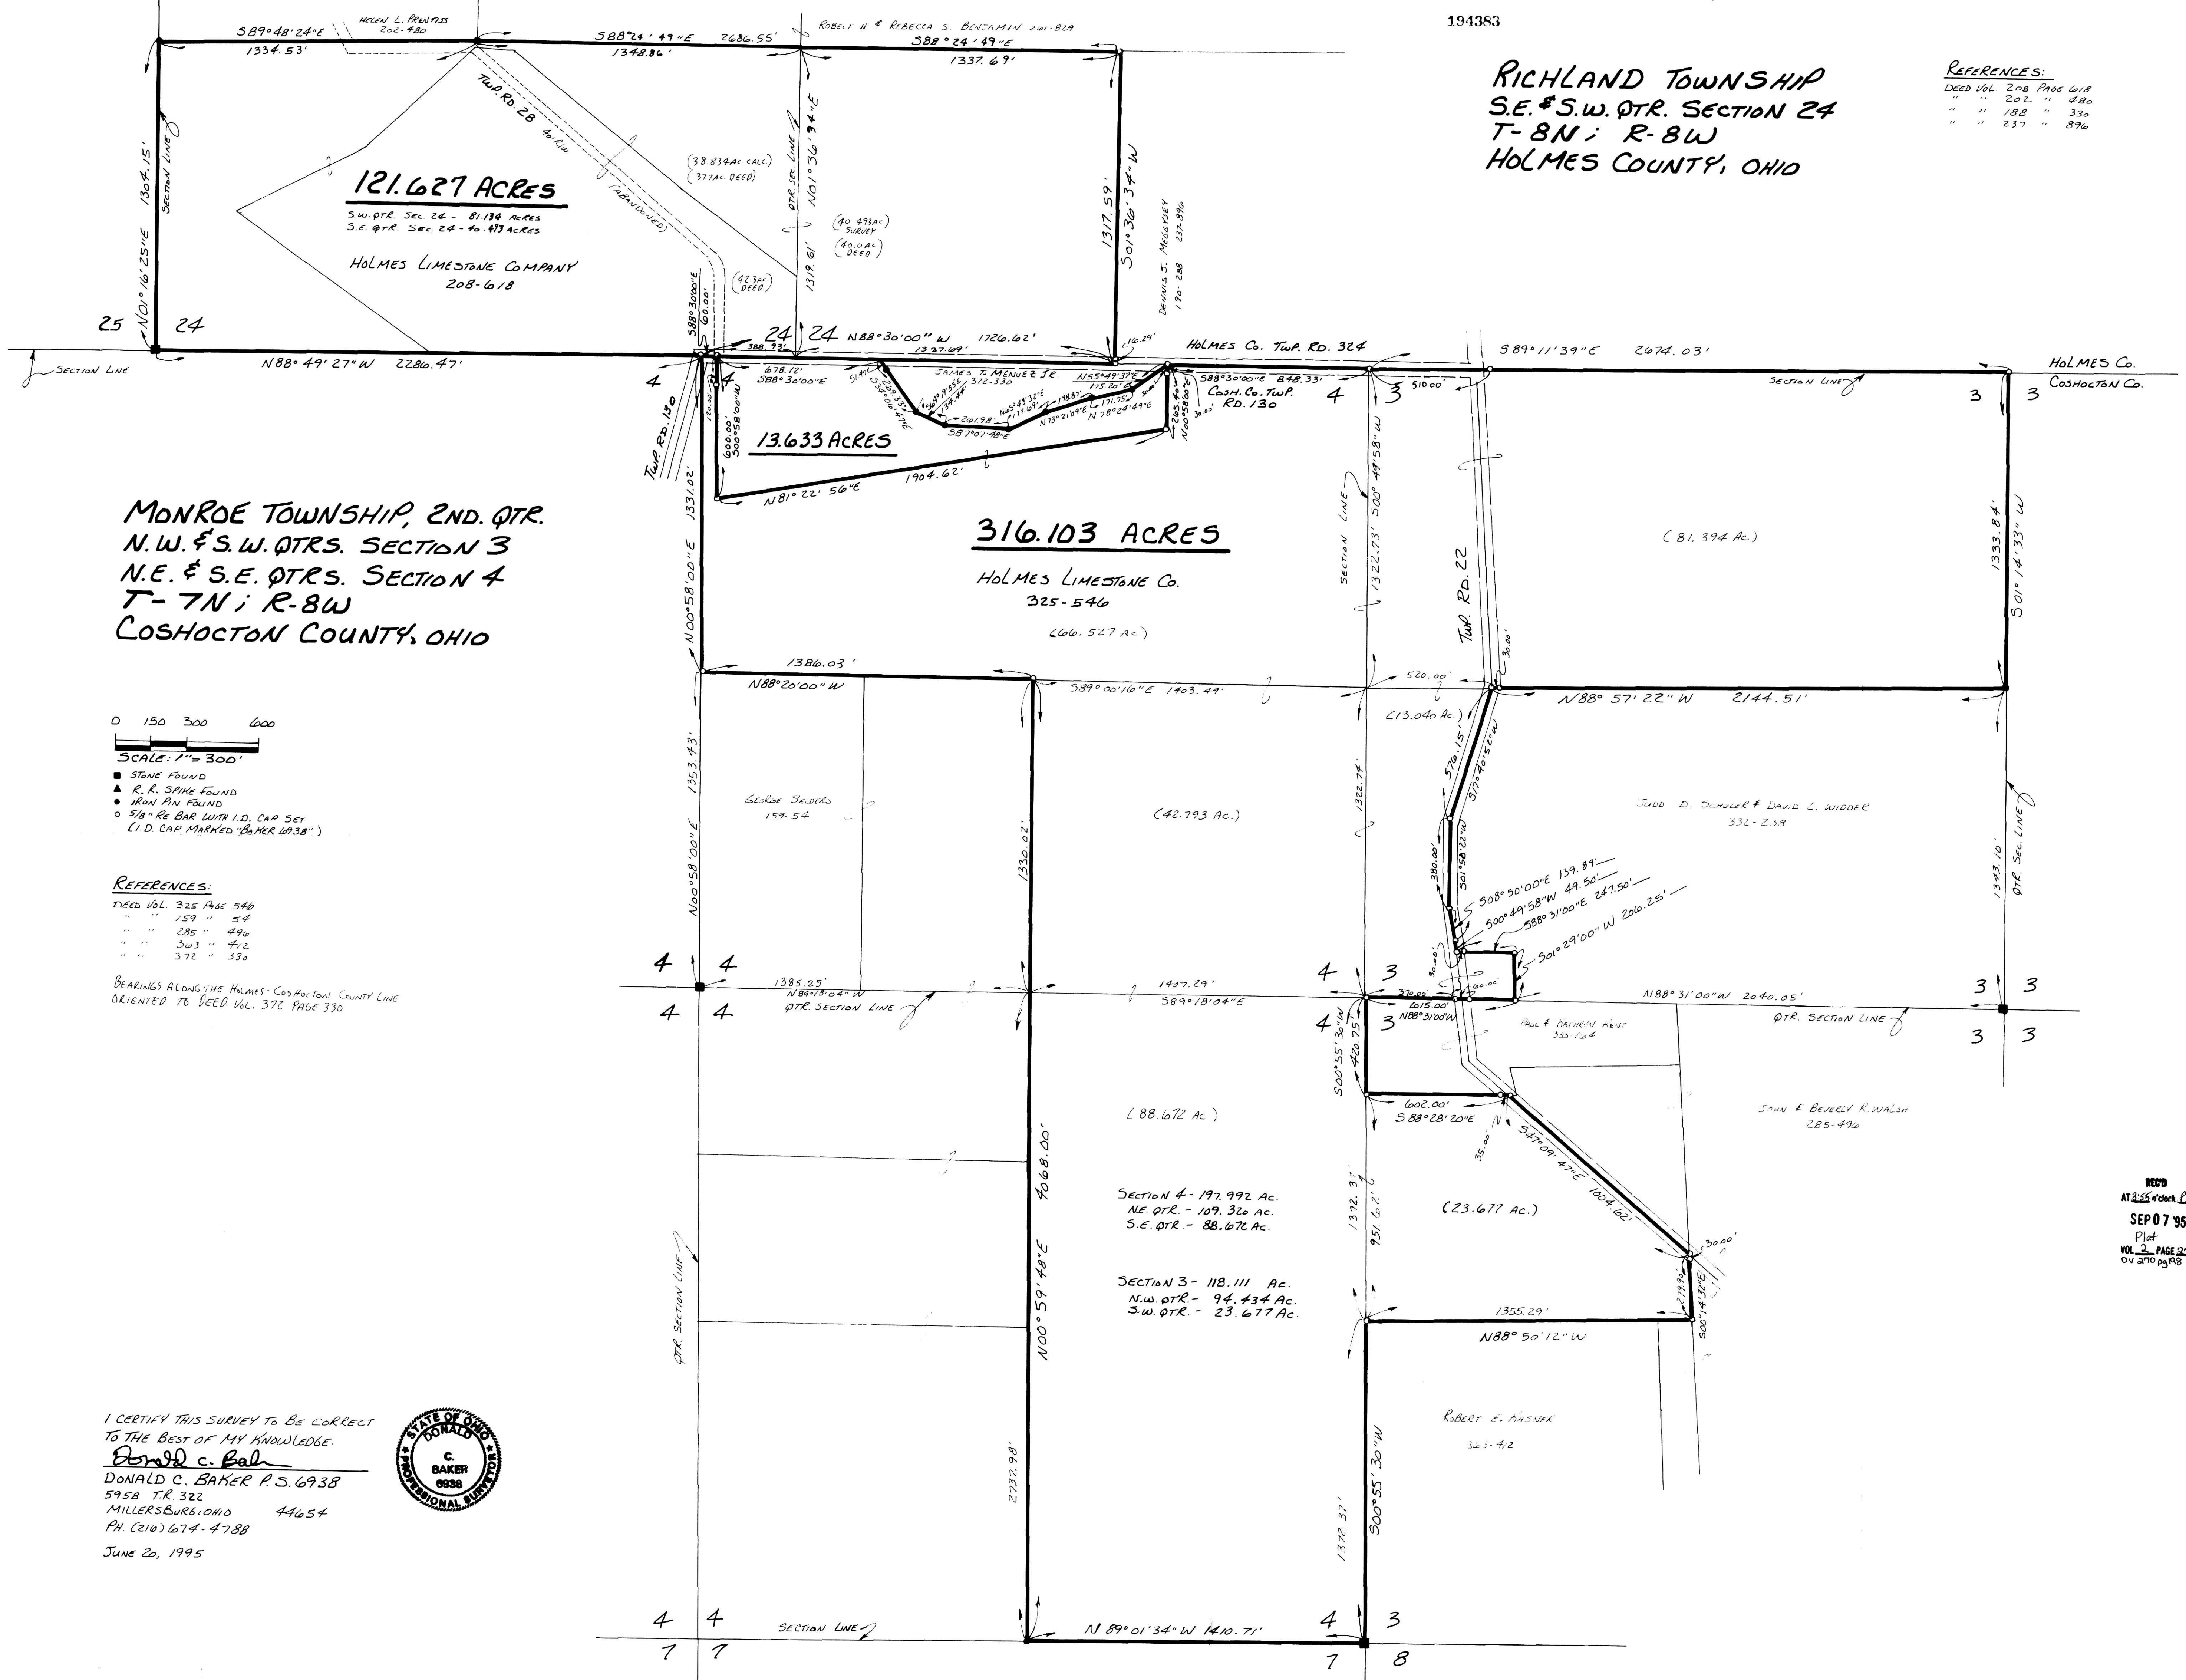

MONROE TOWNSHIP, 2ND. QTR.  
N.W. & S.W. QTRS. SECTION 3  
N.E. & S.E. QTRS. SECTION 4  
T-7N; R-8W  
COSHOCTON COUNTY, OHIO

0 150 300 600  
SCALE: 1" = 300'  
■ STONE FOUND  
▲ R.R. SPIKE FOUND  
● IRON PIN FOUND  
○ 5/8" RE BAR WITH I.D. CAP SET  
(I.D. CAP MARKED "BAKER 1038")

REFERENCES:  
DEED VOL. 325 PAGE 546  
" " 159 " 54  
" " 285 " 490  
" " 303 " 412  
" " 372 " 330

BEARINGS ALONG THE HOLMES-COSHOCTON COUNTY LINE  
ORIENTED TO DEED VOL. 370 PAGE 330

SECTION 4 - 197.992 AC.  
NE. QTR. - 109.320 AC.  
S.E. QTR. - 88.672 AC.  
  
SECTION 3 - 118.111 AC.  
N.W. QTR. - 94.434 AC.  
S.W. QTR. - 23.677 AC.

194383

REC'D AT 2:25 P.M. SEP 07 95  
RECORDED FEE \$43.20 SEP 08 95  
INDEXED  
VOL. 3 PAGE 252  
BY [Signature] RECORDED  
ON 2/10/95

I CERTIFY THIS SURVEY TO BE CORRECT  
TO THE BEST OF MY KNOWLEDGE.  
Donald C. Baker  
DONALD C. BAKER P.S. 6938  
5958 T.R. 322  
MILLERSBURG, OHIO 44654  
PH. (216) 674-4788  
JUNE 20, 1995



17195-MLS

PLAT APPROVED