


BERLIN TOWNSHIP, 3RD. QTR.
LOTS 17, 18, 31 & 32
T-9 N; R-5 W
HOLMES COUNTY, OHIO

SURVEYED FOR: ABE A. YODER

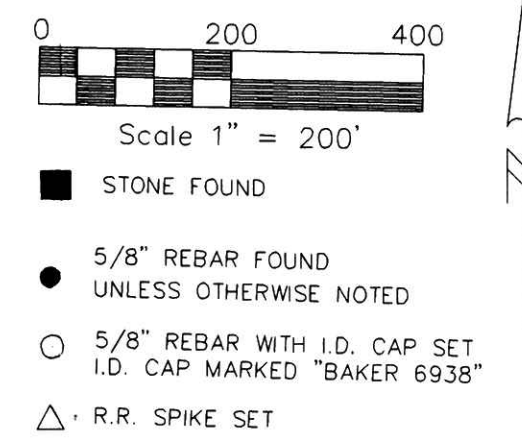


(A) AMISH HELPING FUND
D.V. 272-536

Filed in Plat 2 page 256
VOL 15 PAGE 587

200300022589
Filed for Record in
HOLMES COUNTY, OH
SALLY MILLER
04-11-2003 02:58 pm
PLAT MED 21.60
OR Book 18 Page 587 - 587
OK vol 145 pg 331+333

200300022589
PAUL A MILLER LAW OFFICE
MILLERSBURG, OH 44654

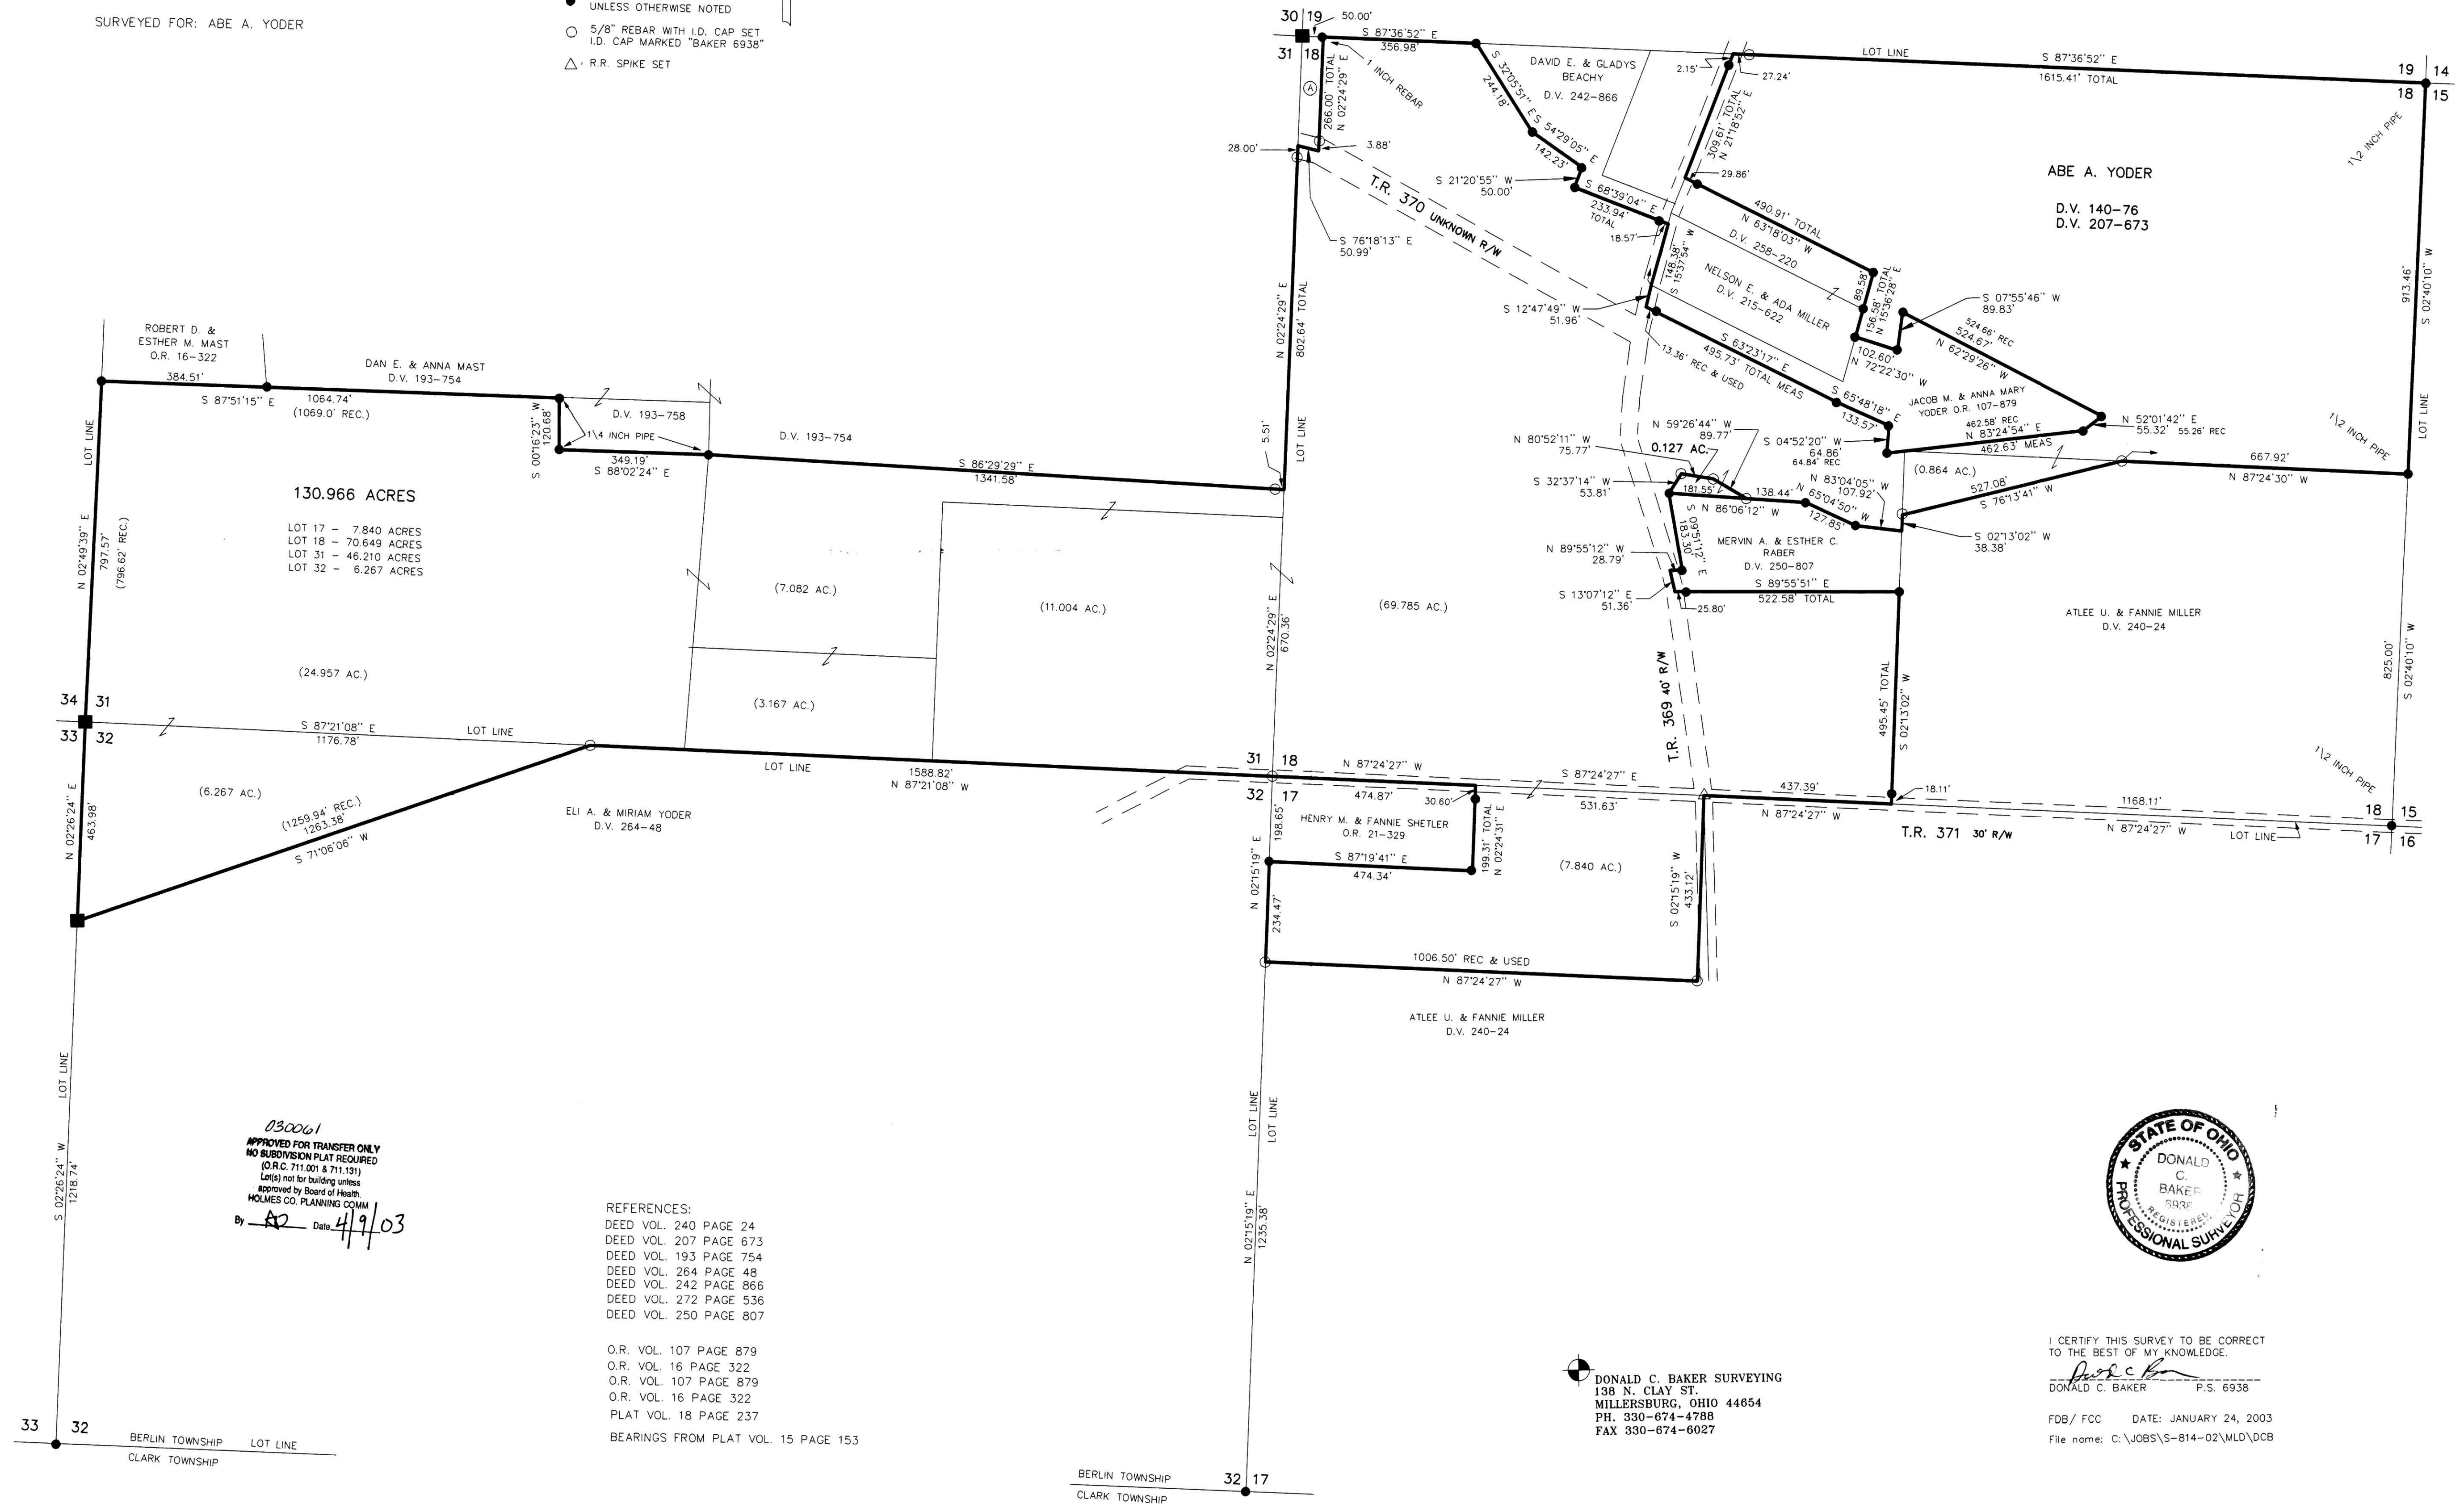

130061
APPROVED FOR TRANSFER ONLY
NO SUBDIVISION PLAT REQUIRED
(O.R.C. 711.001 & 711.131)
Lot(s) not for building unless
approved by Board of Health
HOLMES CO. PLANNING COMM
By AD Date 4/9/03

- REFERENCES:
- DEED VOL. 240 PAGE 24
 - DEED VOL. 207 PAGE 673
 - DEED VOL. 193 PAGE 754
 - DEED VOL. 264 PAGE 48
 - DEED VOL. 242 PAGE 866
 - DEED VOL. 272 PAGE 536
 - DEED VOL. 250 PAGE 807
- O.R. VOL. 107 PAGE 879
O.R. VOL. 16 PAGE 322
O.R. VOL. 107 PAGE 879
O.R. VOL. 16 PAGE 322
PLAT VOL. 18 PAGE 237
BEARINGS FROM PLAT VOL. 15 PAGE 153



DONALD C. BAKER SURVEYING
138 N. CLAY ST.
MILLERSBURG, OHIO 44654
PH. 330-674-4788
FAX 330-674-6027

I CERTIFY THIS SURVEY TO BE CORRECT
TO THE BEST OF MY KNOWLEDGE.
Donald C. Baker
DONALD C. BAKER P.S. 6938
FDB/FCC DATE: JANUARY 24, 2003
File name: C:\JOBS\S-814-02\MLD\DCB