


- STONE FOUND
- IRON PIN FOUND
- 5/8" RE BAR WITH I.D. CAP SET I.D. CAP MARKED "BAKER 6938"

vol 299

REFERENCES:
 DEED VOL. 247 PAGE 108
 DEED VOL. 244 PAGE 613
 DEED VOL. 272 PAGE 469
 DEED VOL. 280 PAGE 383

PLAT VOL. 12 PAGE 378
 PLAT VOL. 12 PAGE 2


BEARINGS FROM PLAT VOL. 15 PAGE 96

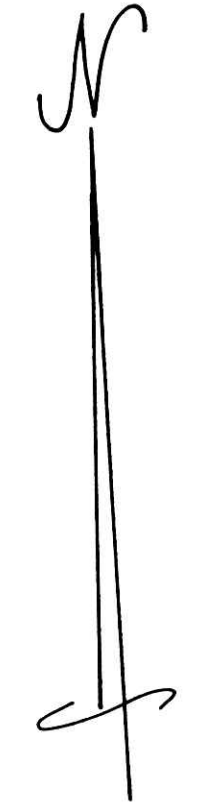

RICHLAND TOWNSHIP
S.E. QTR. SECTION 8
N.E. QTR. SECTION 13
T-8 N; R-9 W
HOLMES COUNTY, OHIO

(SURVEYED FOR: WILLIAM C. & DEBORAH J. KOONTZ)

WILLIAM C. & DEBORAH J. KOONTZ
 D.V. 247-108

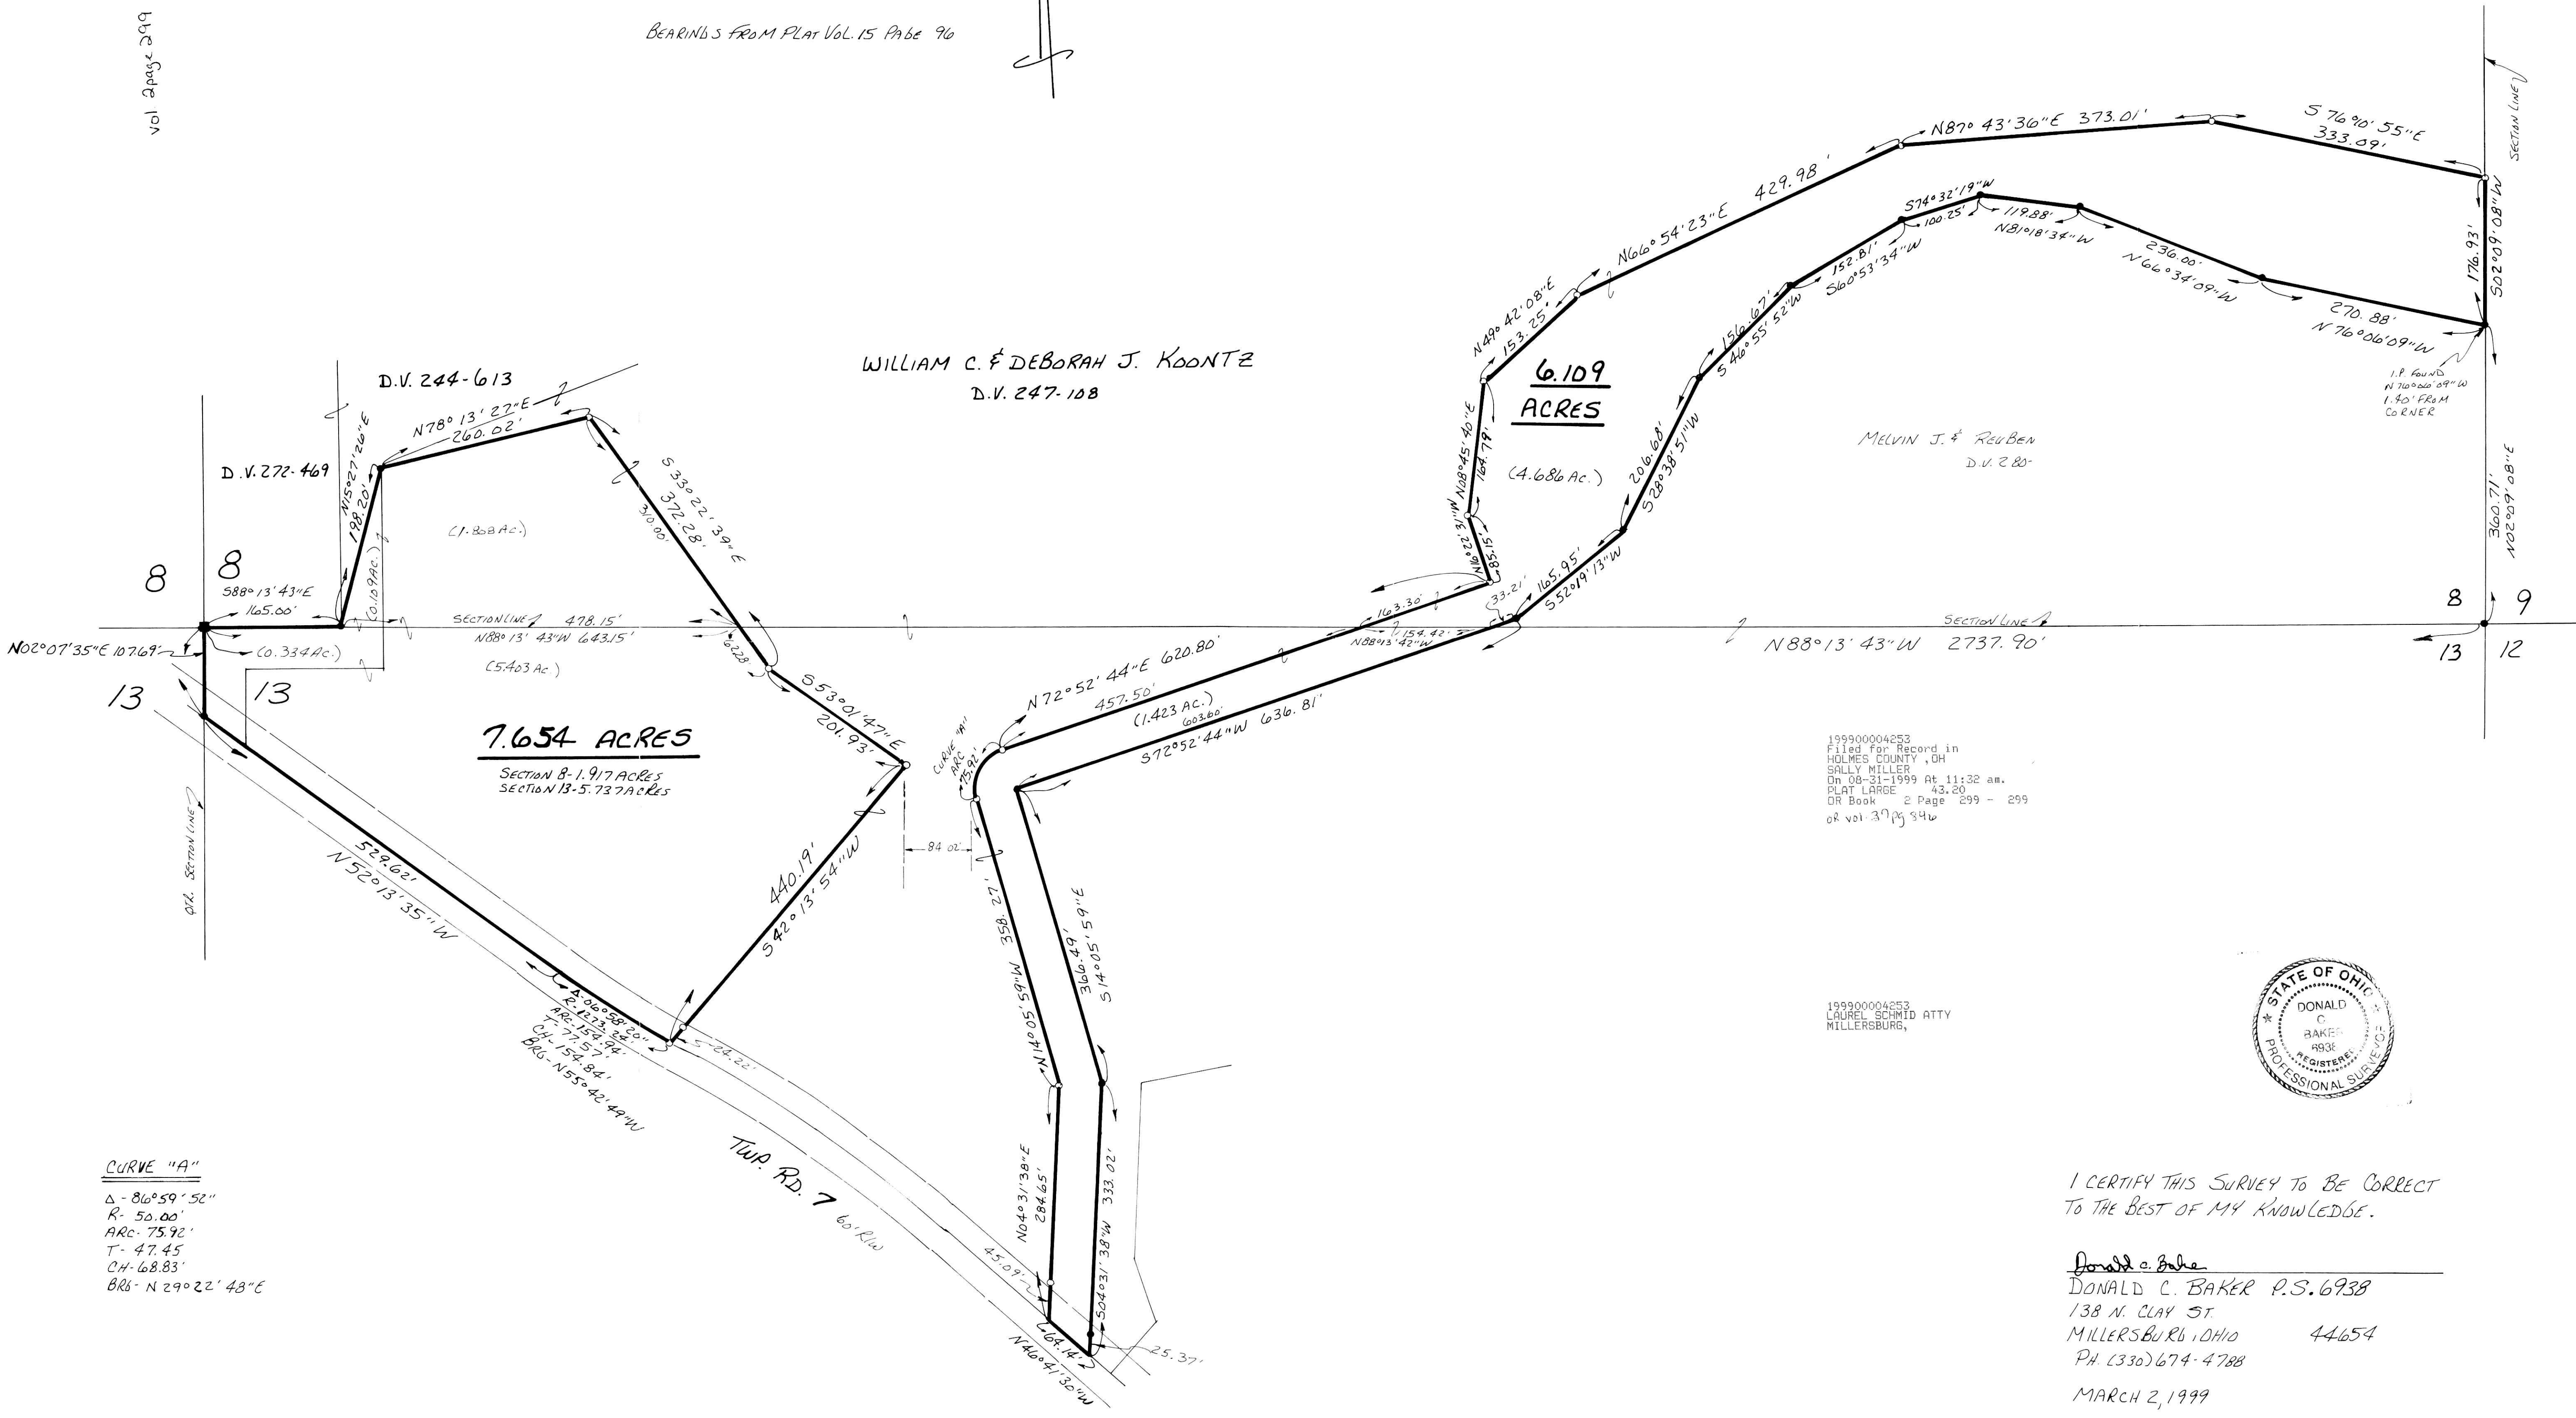

199900004253
 Filed for Record in
 HOLMES COUNTY, OH
 SALLY MILLER
 On 08-21-1999 At 11:32 am.
 PLAT LARGE 43.20
 OR Book 2 Page 299 - 299
 of vol 37 pg 54w

199900004253
 LAUREL SCHMID ATTY
 MILLERSBURG,



CURVE "A"
 Δ - 86°59'52"
 R - 50.00'
 Arc - 75.92'
 T - 47.45'
 Ch - 68.83'
 Brk - N 29°22' 43"E

I CERTIFY THIS SURVEY TO BE CORRECT
 TO THE BEST OF MY KNOWLEDGE.

Donald C. Baker
 DONALD C. BAKER P.S. 6938
 138 N. CLAY ST.
 MILLERSBURG, OHIO 44654
 PH. (330) 674-4788
 MARCH 2, 1999

#6699-M.L. DAVIS
 F.C.C. - J.D. DAER