



RESURVEY OF O.R. 44 PAGE 612

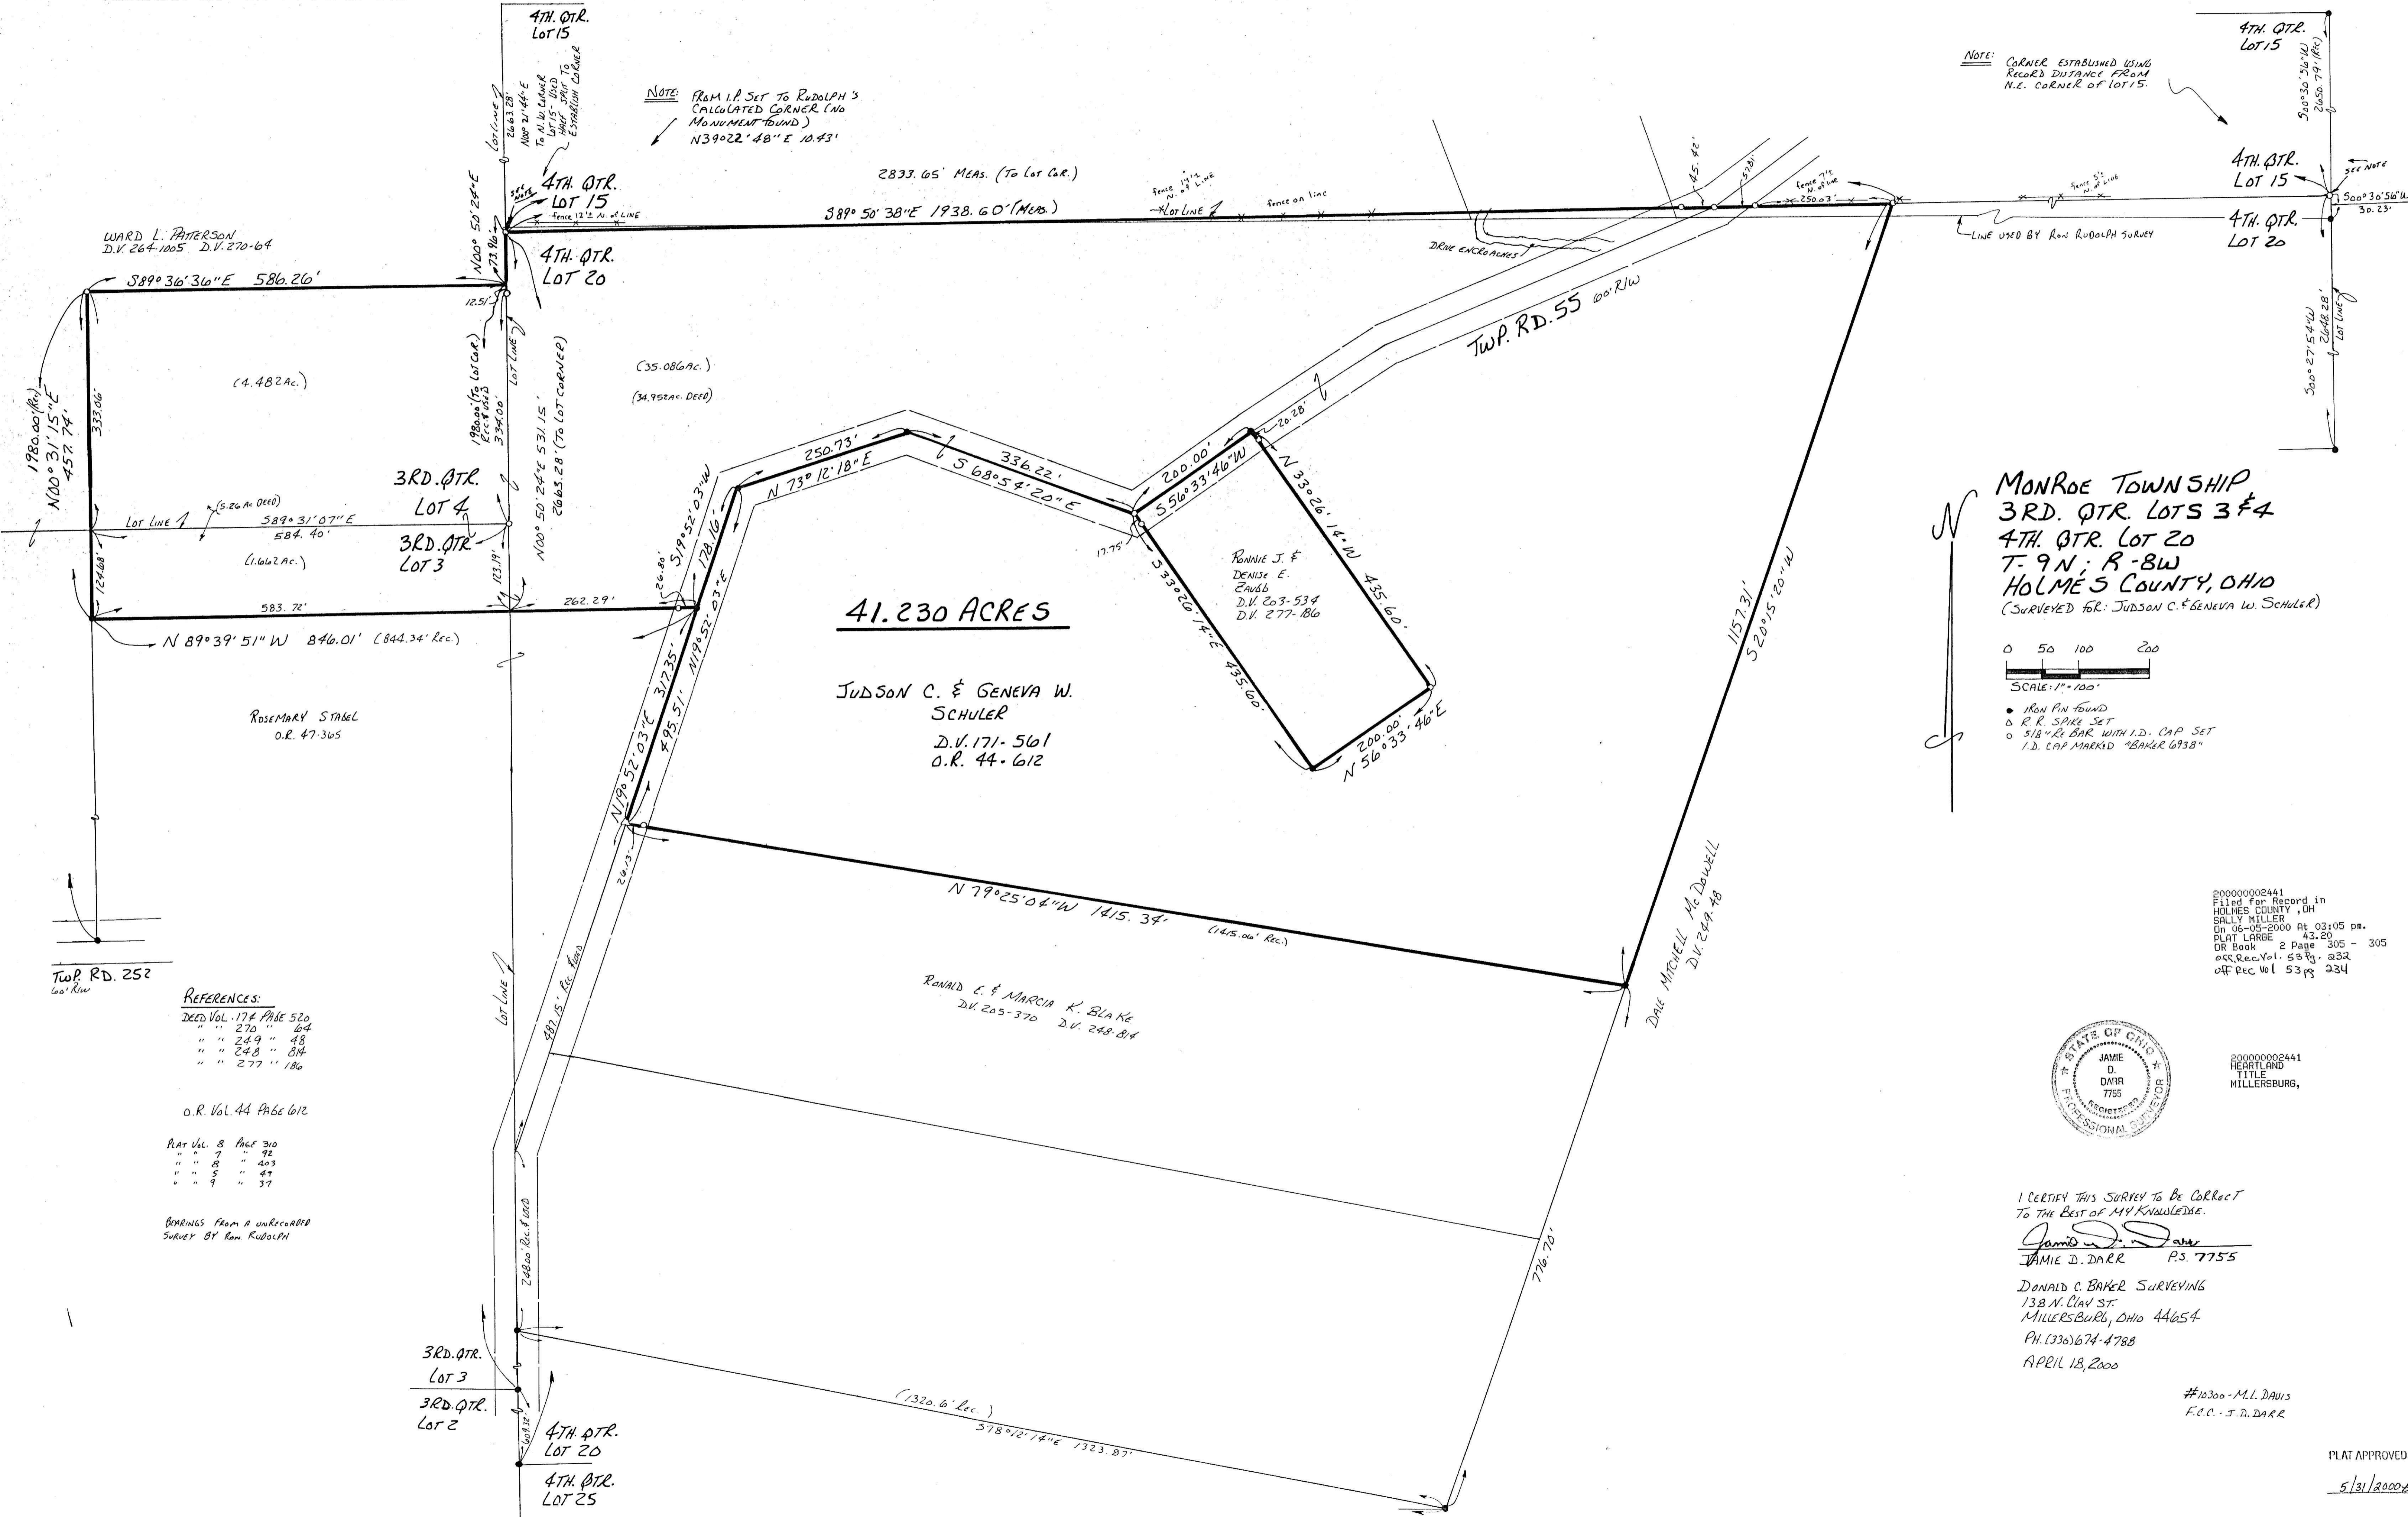

NOTE: FROM I.P. SET TO RUDOLPH'S CALCULATED CORNER (NO MONUMENT FOUND) N39°22'48" E 10.43'

NOTE: CORNER ESTABLISHED USING RECORDED DISTANCE FROM N.E. CORNER OF LOT 15.

MONROE TOWNSHIP
3RD. QTR. LOTS 3 & 4
4TH. QTR. LOT 20
T-9N: R-BW
HOLMES COUNTY, OHIO
(SURVEYED FOR: JUDSON C. & GENEVA W. SCHULER)

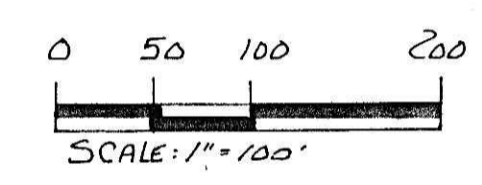

- IRON PIN FOUND
- △ R.R. SPIKE SET
- 5/8" R. BAR WITH I.D. CAP SET
- I.D. CAP MARKED "BAKER 693B"

REFERENCES:


DEED VOL. 174 PAGE 520
" " 270 " 64
" " 249 " 48
" " 243 " 84
" " 277 " 186

O.R. Vol. 44 Page 612

PLAT VOL. 8 PAGE 310
" " 7 " 92
" " 8 " 403
" " 5 " 47
" " 9 " 37

BORROWS FROM A UNRECORDED SURVEY BY RON RUDOLPH

200000002441
Filed for Record in
HOLMES COUNTY, OH
SALLY MILLER
On 06-05-2000 At 03:05 PM.
PLAT LARGE 2 43.20
DR Book 2 Page 305 - 305
acc. Rec. Vol. 53 pg. 232
OFF REC. Vol 53 pg 234

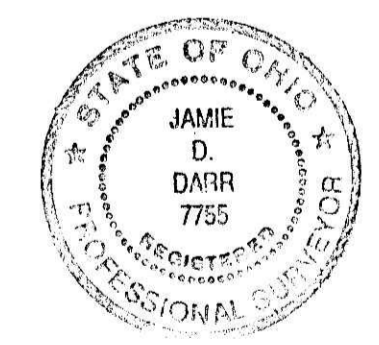

200000002441
HEARTLAND
TITLE
MILLERSBURG,

I CERTIFY THIS SURVEY TO BE CORRECT TO THE BEST OF MY KNOWLEDGE.

James D. Darr
JAMES D. DARR P.S. 7755

DONALD C. BAKER SURVEYING
138 N. CLAY ST.
MILLERSBURG, OHIO 44654
PH. (336) 674-4788
APRIL 18, 2000

#10300 - M.L. DAVIS
F.C.C. - J.D. DARR